
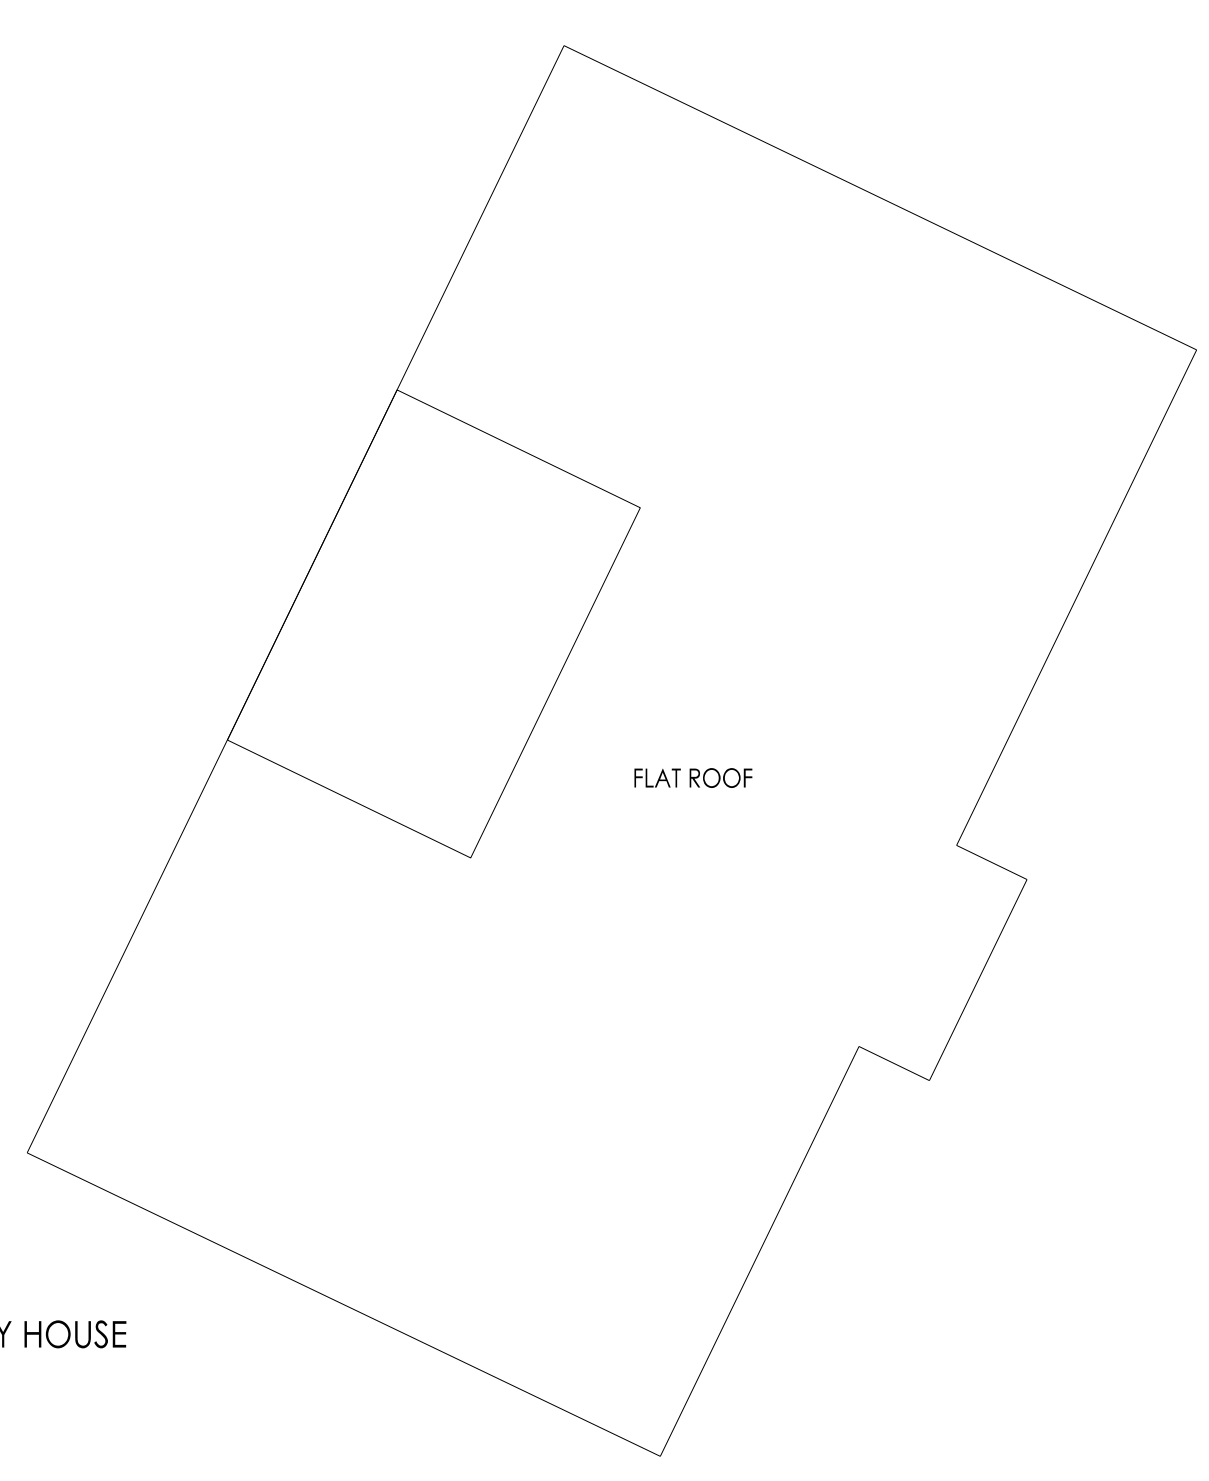
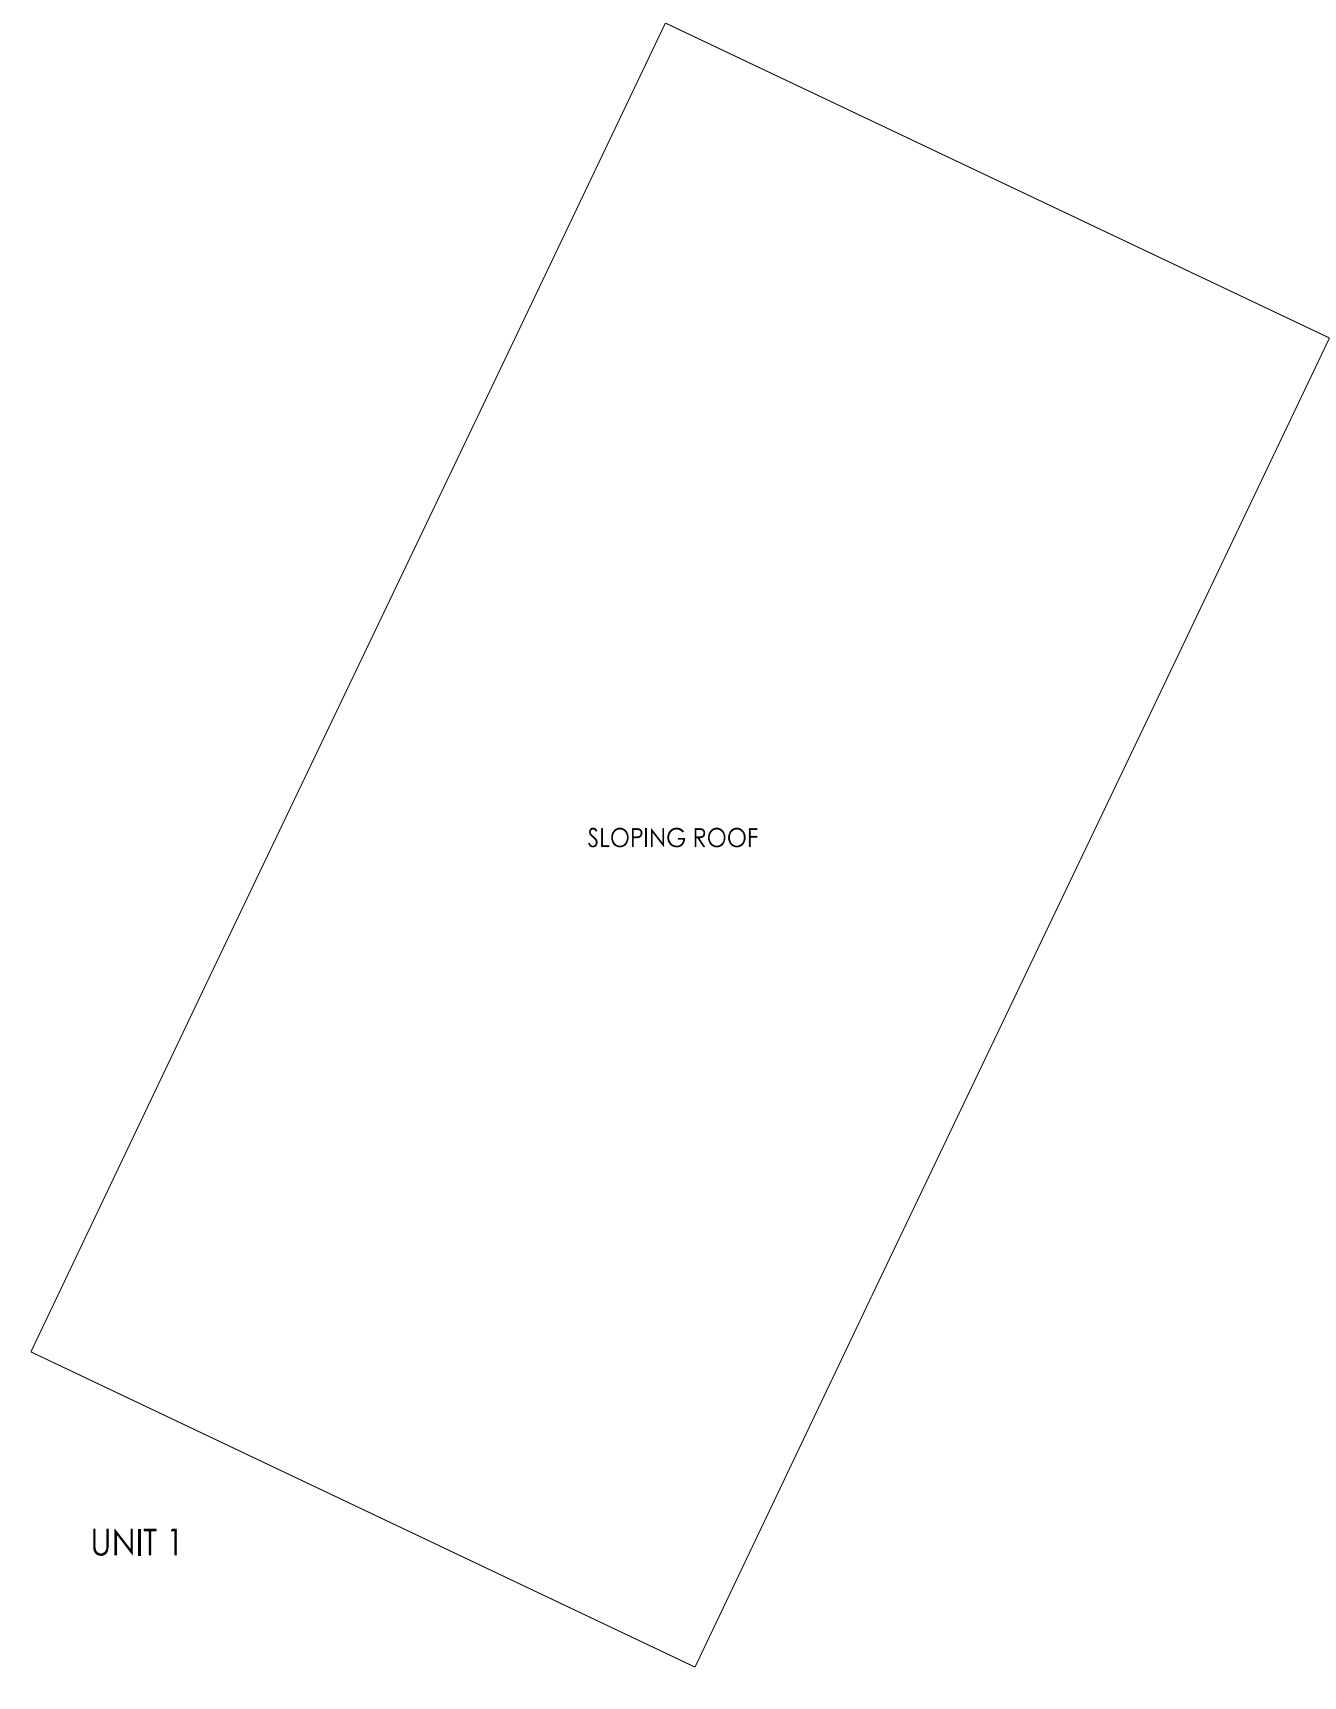
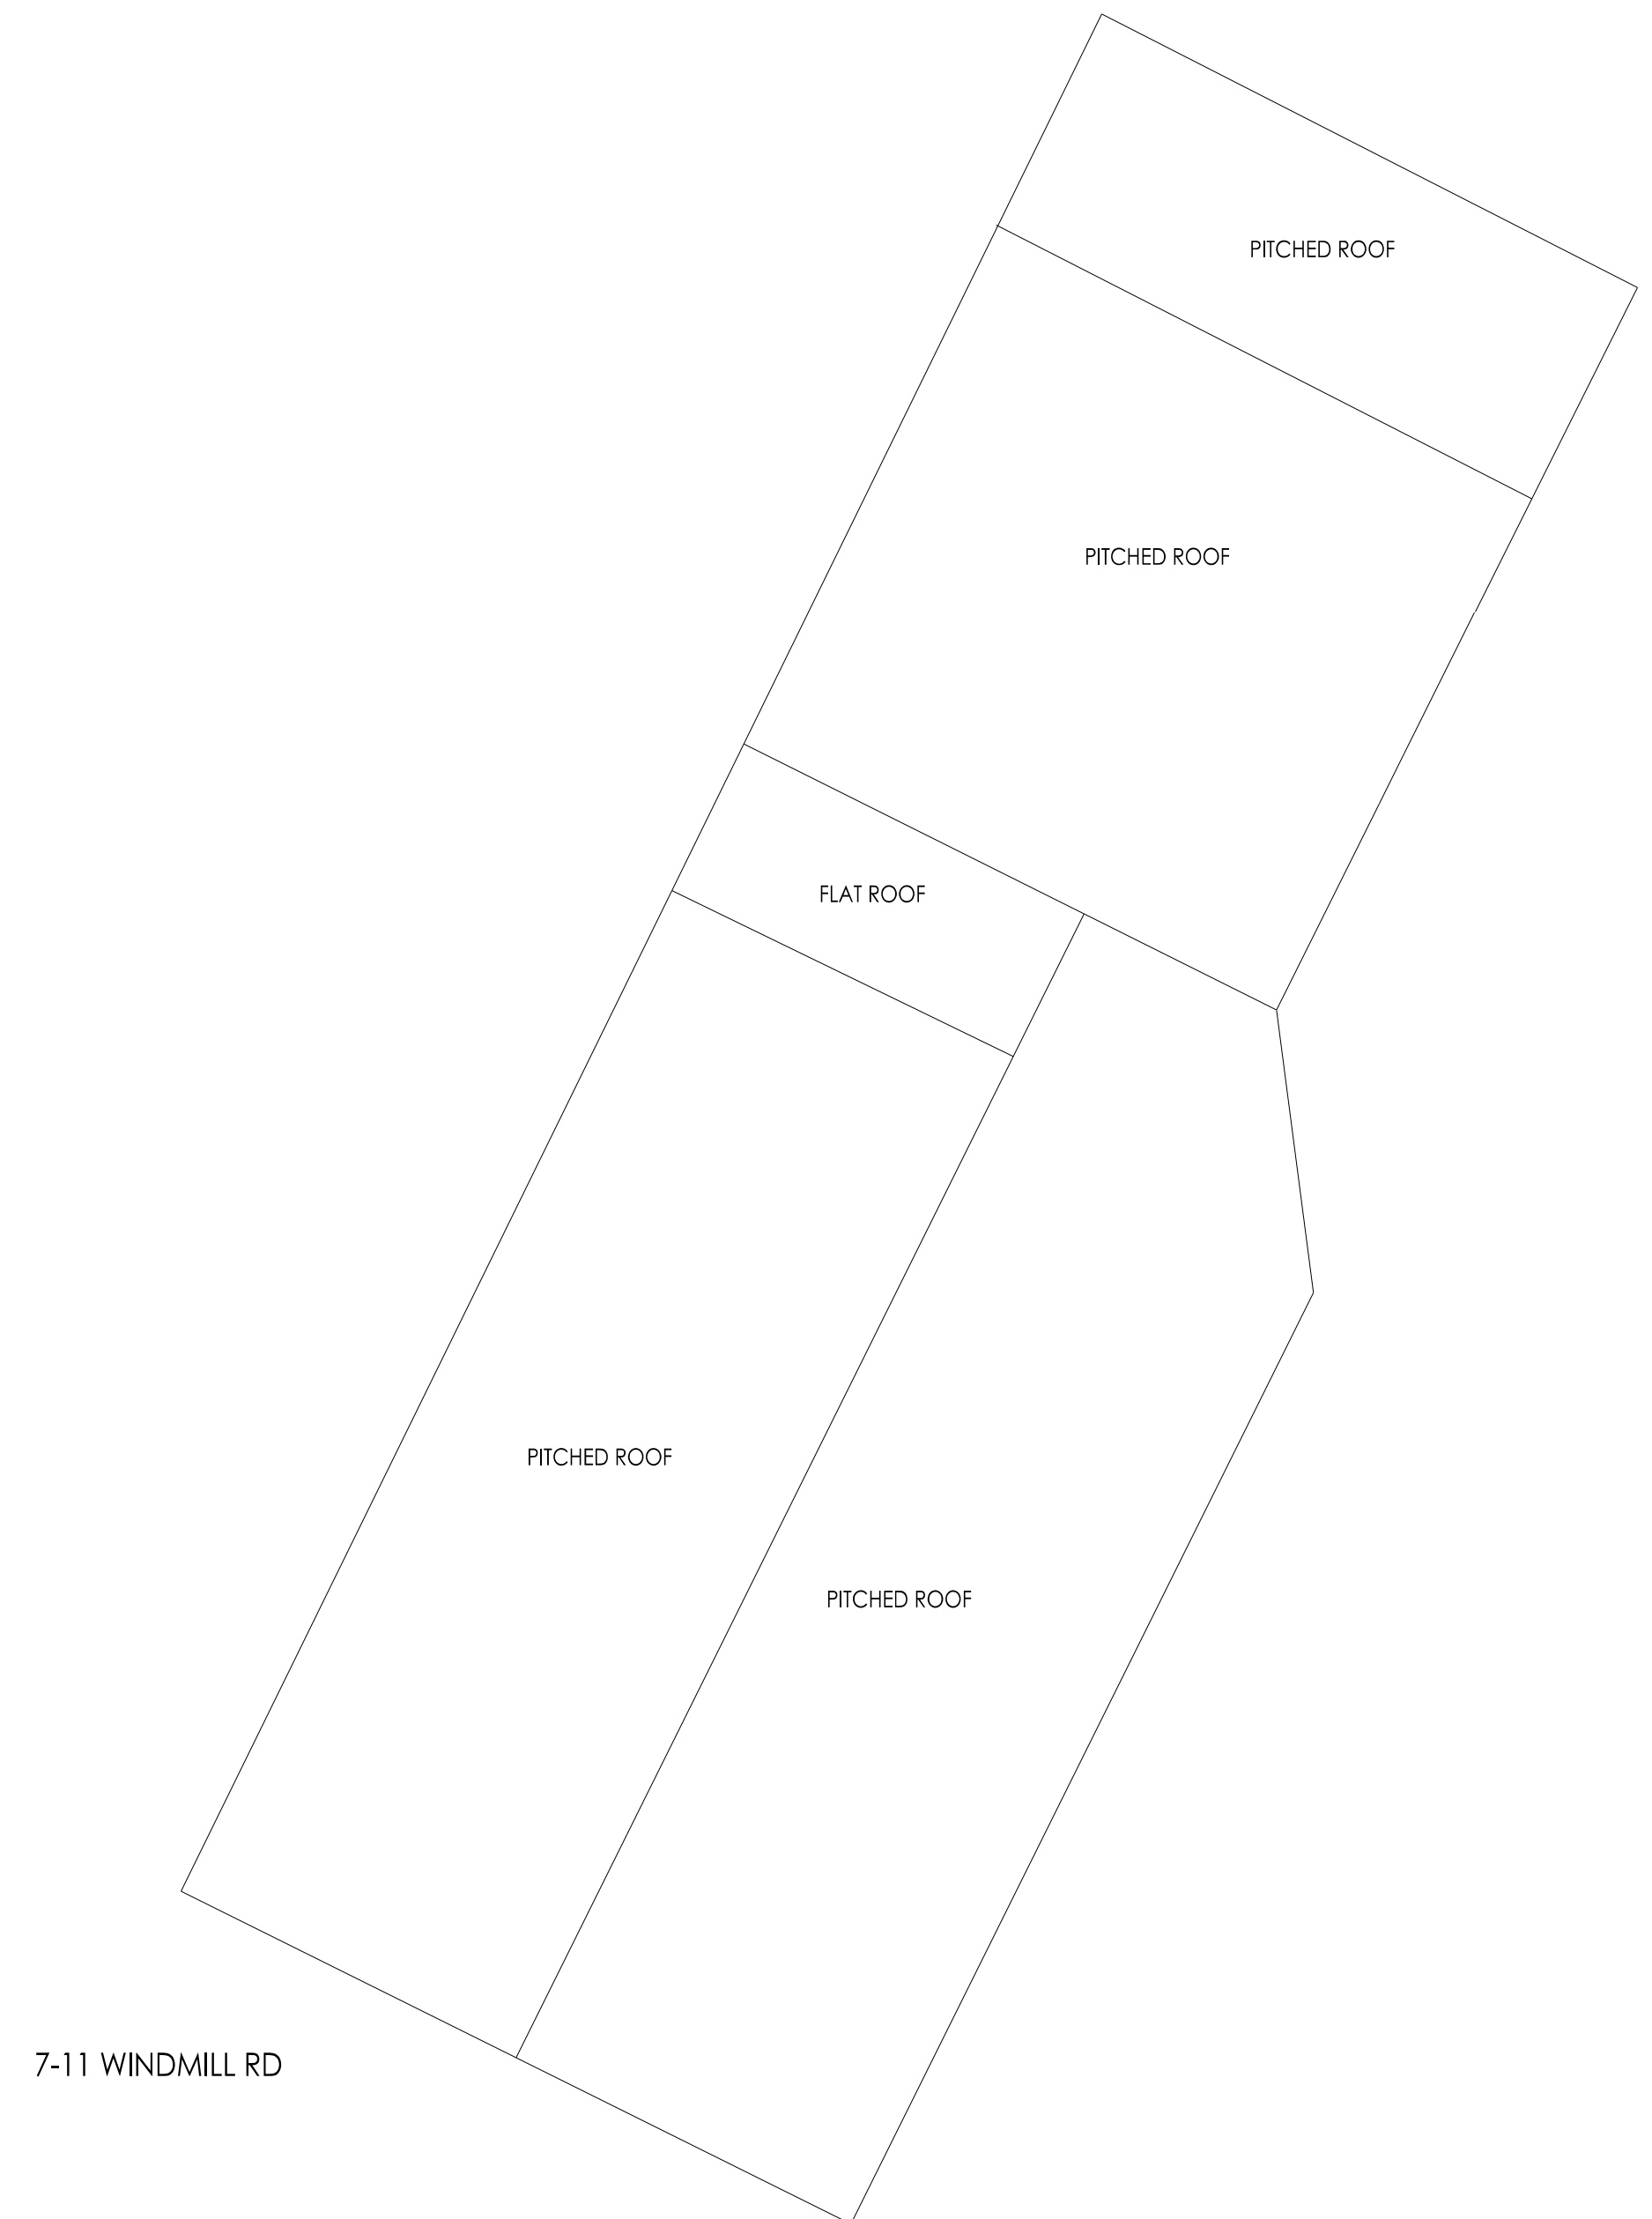
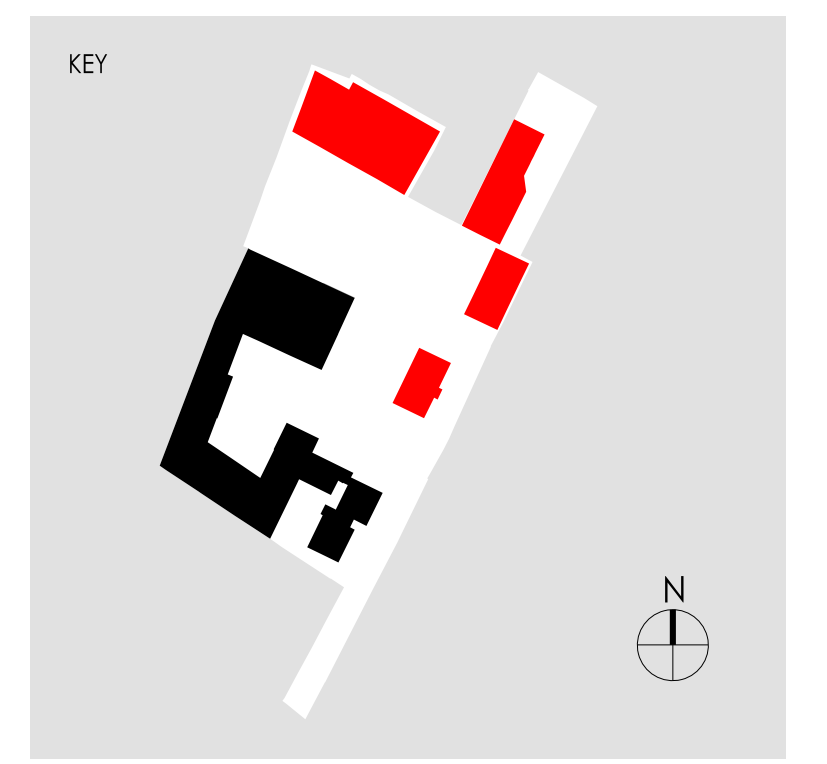


**GENERAL NOTES**  
 1. ALL WORK SHALL BE IN ACCORDANCE WITH THE BUILDING REGULATIONS AND ALL APPLICABLE STANDARDS.  
 2. THE CONTRACTOR SHALL BE RESPONSIBLE FOR OBTAINING ALL NECESSARY PERMITS AND APPROVALS.  
 

EXISTING FIRST FLOOR PLAN (NORTH SIDE)

|  |                      |            |         |
|--|----------------------|------------|---------|
| DATE   | DESCRIPTION          | BY         | CHECKED |
| 2019.10  | 1:2838A3             | PP         | DDG     |
| <b>PICK</b>  |                      |            |         |
| an AR company  |                      |            |         |
| ARCHITECTS INTERIOR DESIGNERS<br>MASTER PLANNERS URBAN DESIGNERS |                      |            |         |
| GINT   |                      |            |         |
| Notting Hill Genesis   |                      |            |         |
| PROJECT  |                      |            |         |
| S1 Clare<br>SCL-AHR  |                      |            |         |
| DRAWING TITLE  |                      |            |         |
| Existing Roof Plan<br>North Side                                 |                      |            |         |
| PLANNING   |                      |            |         |
| TITLE  | 1:2838A3             | DRAWN BY   | PP      |
| DATE   | 2019.10              | CHECKED BY | DDG     |
| DRAWING NO.  | S0-01-DR-B-10-016-P1 | REVISION   | P01     |