

**GENERAL NOTES**

DO NOT SCALE FROM THE DRAWING.

RIGHTS GRANTED ARE INDICATED BY STRUCTURE LINES INDICATED OTHERWISE.

ALL DIMENSIONS TO BE CHECKED ON SITE FROM TO CORNER POINTS OF WORK.

DRAWING TO BE USED IN CONJUNCTION WITH ALL OTHER ARCHITECTURAL DRAWINGS, CONDITIONS AND SPECIFICATIONS.

CONSTRUCTION NOTES, SPECIFICATIONS AND EMPLOYER REQUIREMENTS ARE HEREIN INCORPORATED BY REFERENCE TO THE RELEVANT DETAILS, SPECIFICATIONS AND EMPLOYER REQUIREMENTS.

ANY DIMENSIONS NOT SHOWN TO THE REVERSE OF THIS DRAWING ARE TO BE TAKEN FROM THE REVERSE OF THIS DRAWING.

THE DIMENSIONS SHOWN ON THIS DRAWING ARE THE CORRECT DIMENSIONS UNLESS OTHERWISE SPECIFIED.


WHERE METHODS OF CONSTRUCTION INCORPORATED THROUGHOUT THIS DRAWING SHALL BE TAKEN FROM THE REVERSE OF THIS DRAWING UNLESS OTHERWISE SPECIFIED.

ALL DIMENSIONS ARE TO BE TAKEN FROM THE CORNER POINTS OF WORK UNLESS OTHERWISE SPECIFIED.

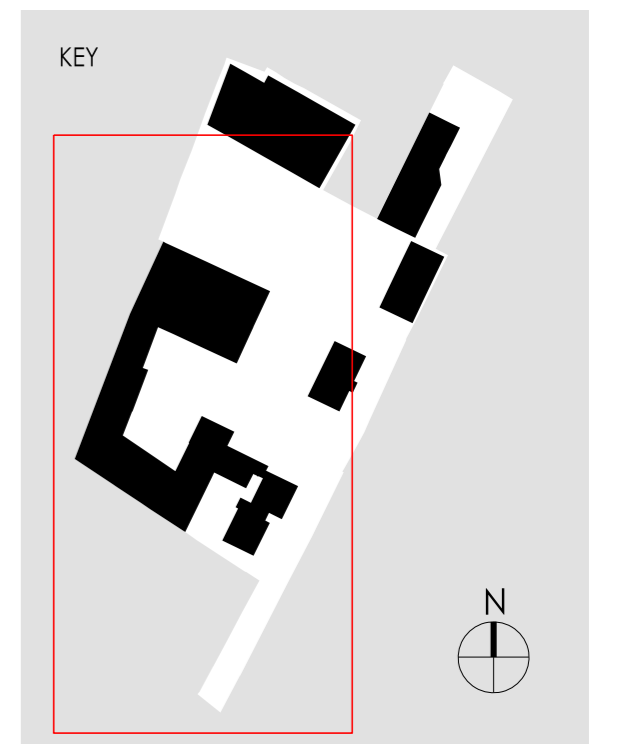

22/10/19	P01	INITIAL ISSUE	PP	DDS
DATE	REV.	DESCRIPTION	BY	CHECKED

**PCK** an HR company

5 - 8 HARDWICK STREET  
LONDON EC1R 4BG  
TEL: 020 - 7372 - 8918  
www.pcko.co.uk

ARCHITECTS INTERIOR DESIGNERS  
MASTER PLANNERS URBAN DESIGNERS

CLIENT	
Notting Hill Genesis	
PROJECT	
St Clare SCL-AHR	
DRAWING TITLE	
Existing Site Plan South Side PLANNING	
STATUS	
SCALE: 1:200@A1 / 1:400@A3	DRAWN BY: PP
DATE: 2019.10	CHECKED BY: DDS
DRAWING NO: S0-XX-DR-B-10-001-P1	REVISION: P01