

NOTES
 Do not scale dimensions from this drawing except for Local Authority planning purposes.
 The contractor is responsible for checking dimensions, tolerances and references. Any discrepancies to be verified with the Project Manager before proceeding with the works.
 This drawing is copyright to DHP and may not be reproduced in any form without prior written consent.
 All current drawings and specifications for the project must be read in conjunction with the designers hazard and environment assessment record.


Scale 1:50
 0 2m



Site Plan - Area location(s)


1 : 5000

- Area 1 - —
- Area 2 - —
- Area 3 - —
- Area 4 - —
- Area 5 - —

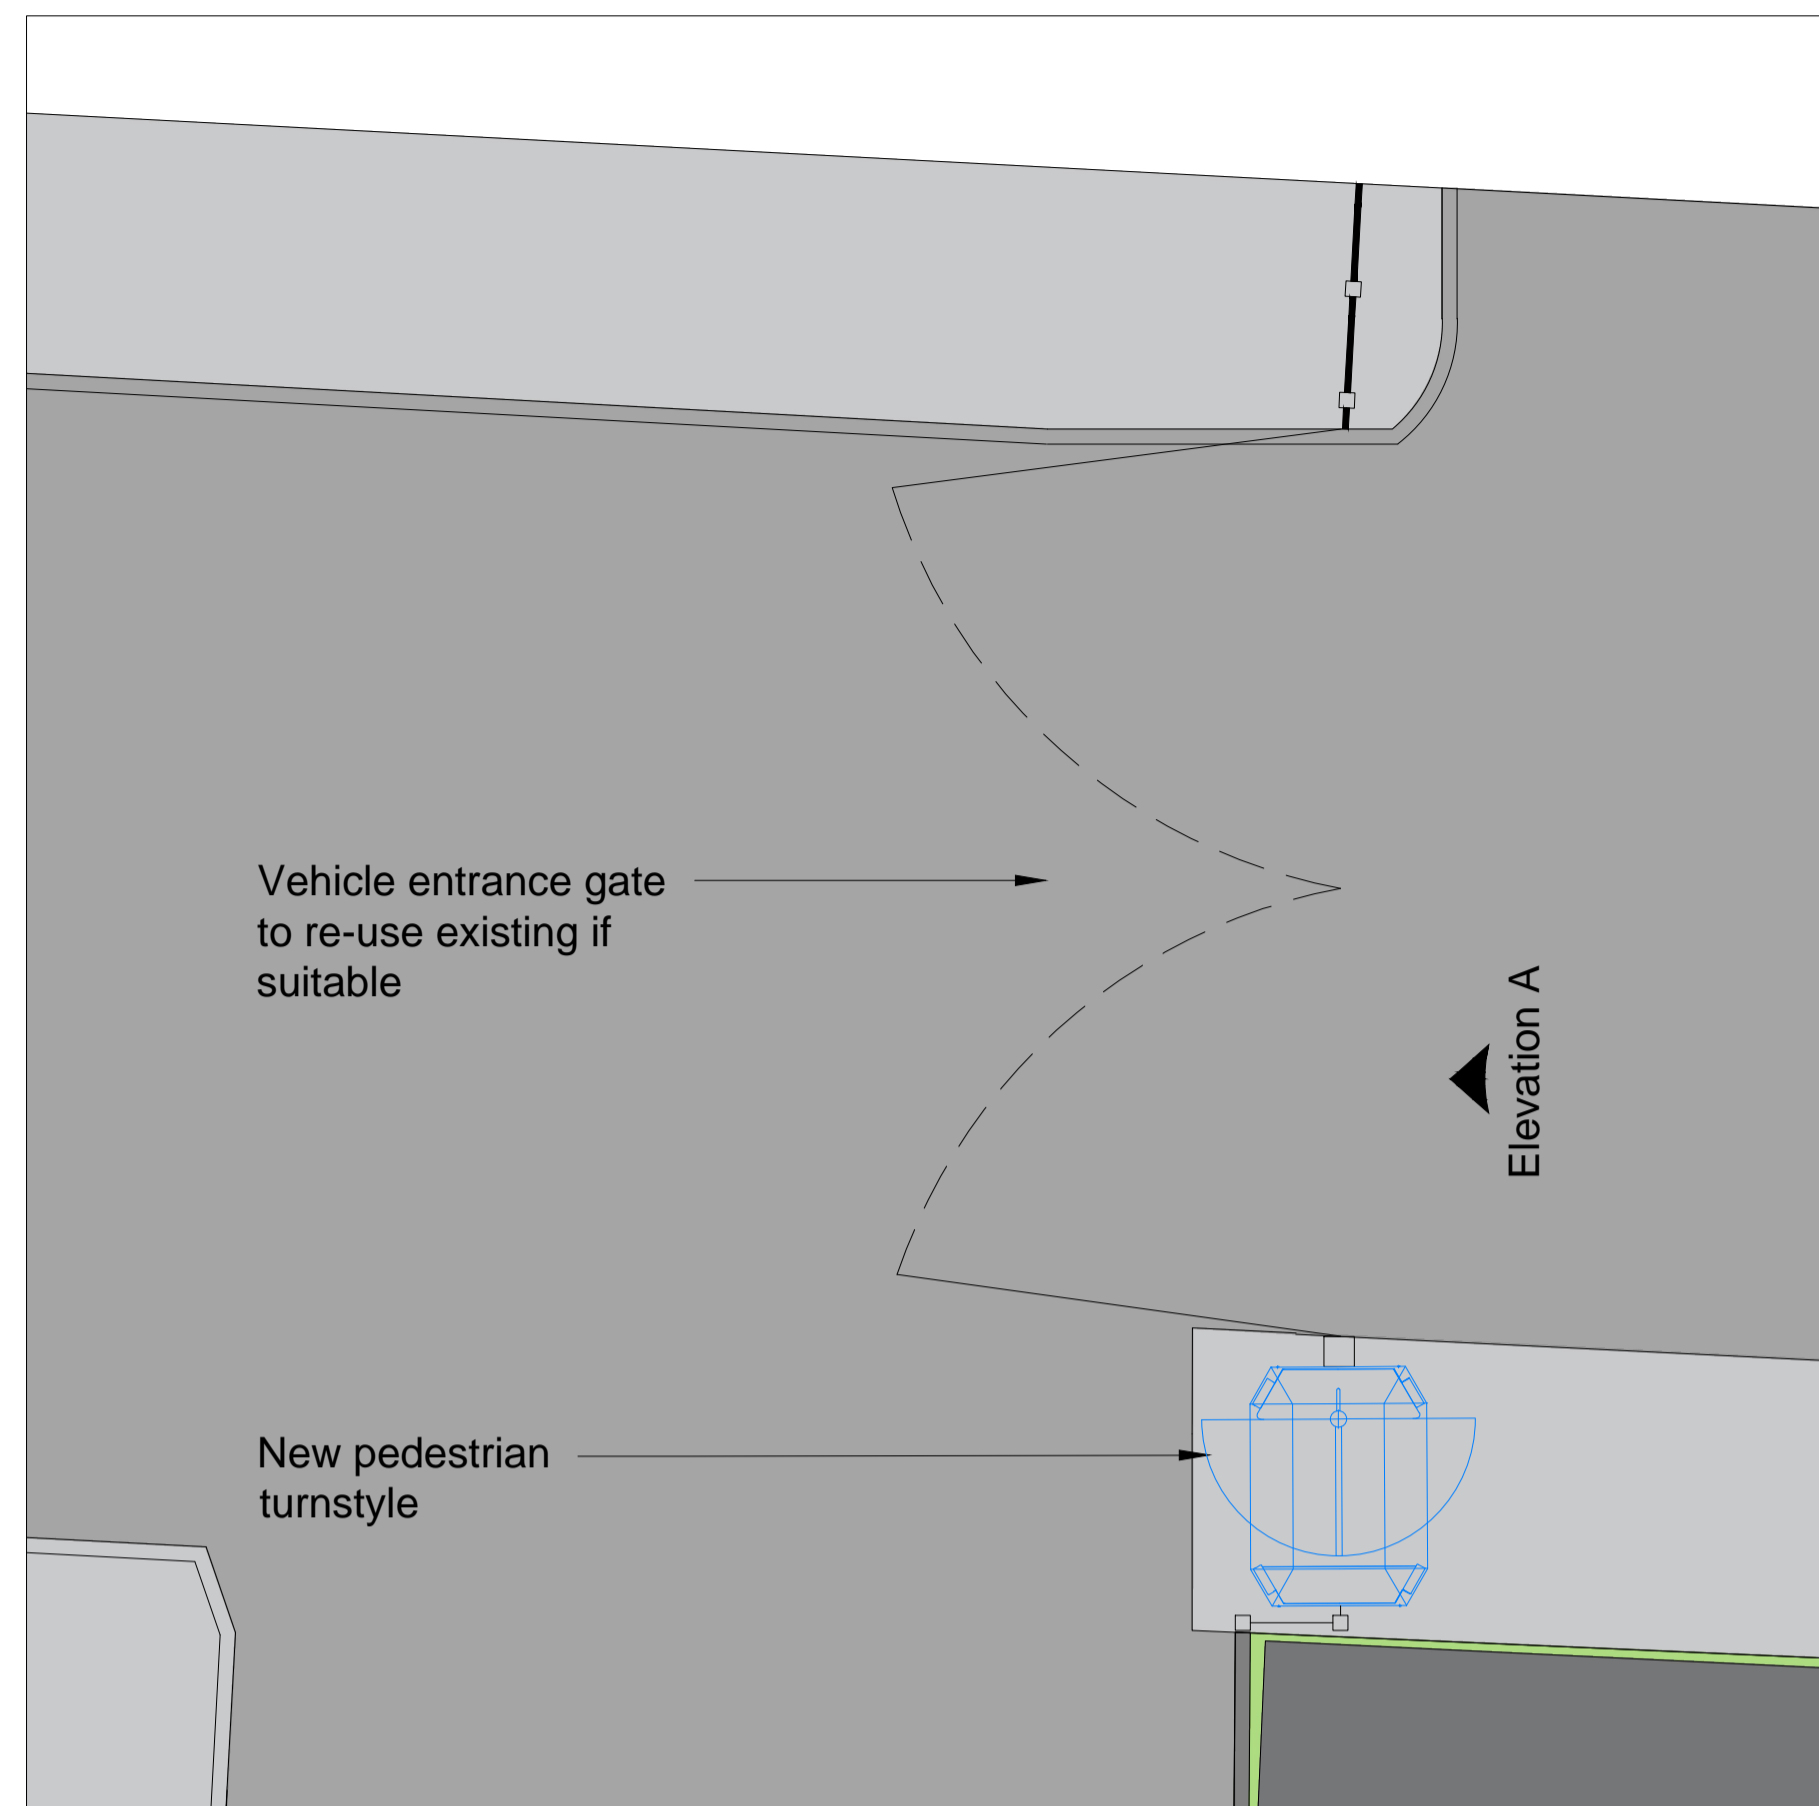


Area 1

1 : 50

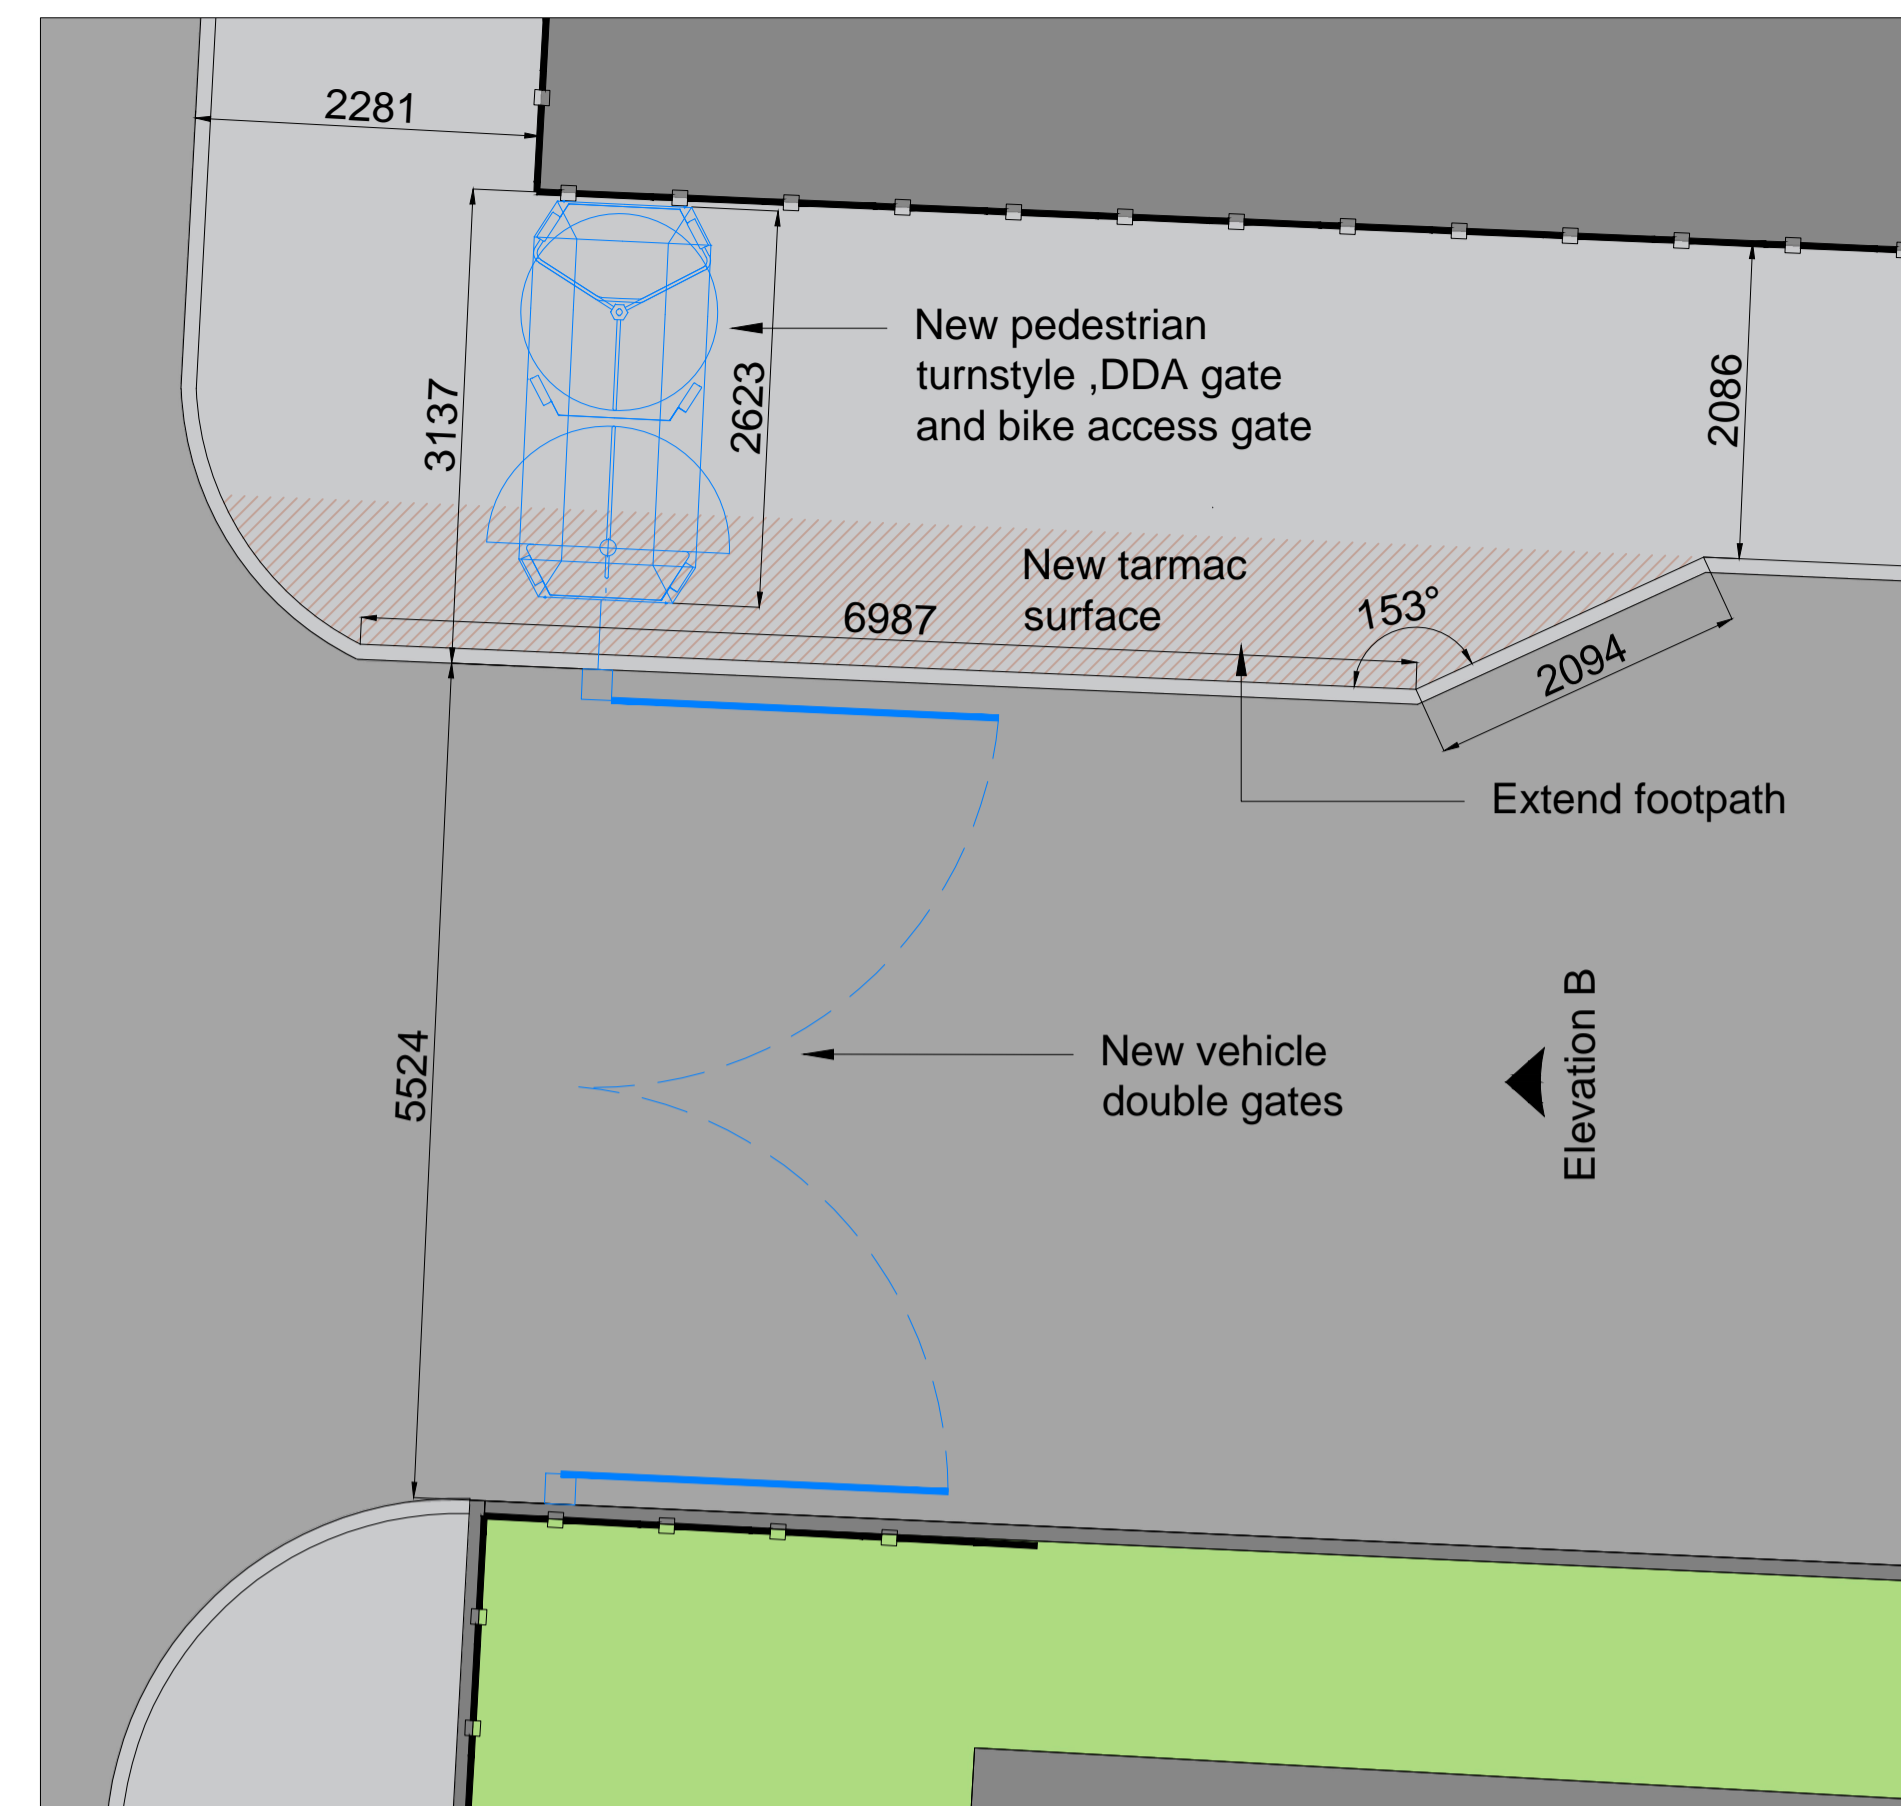

Area 2

1 : 50

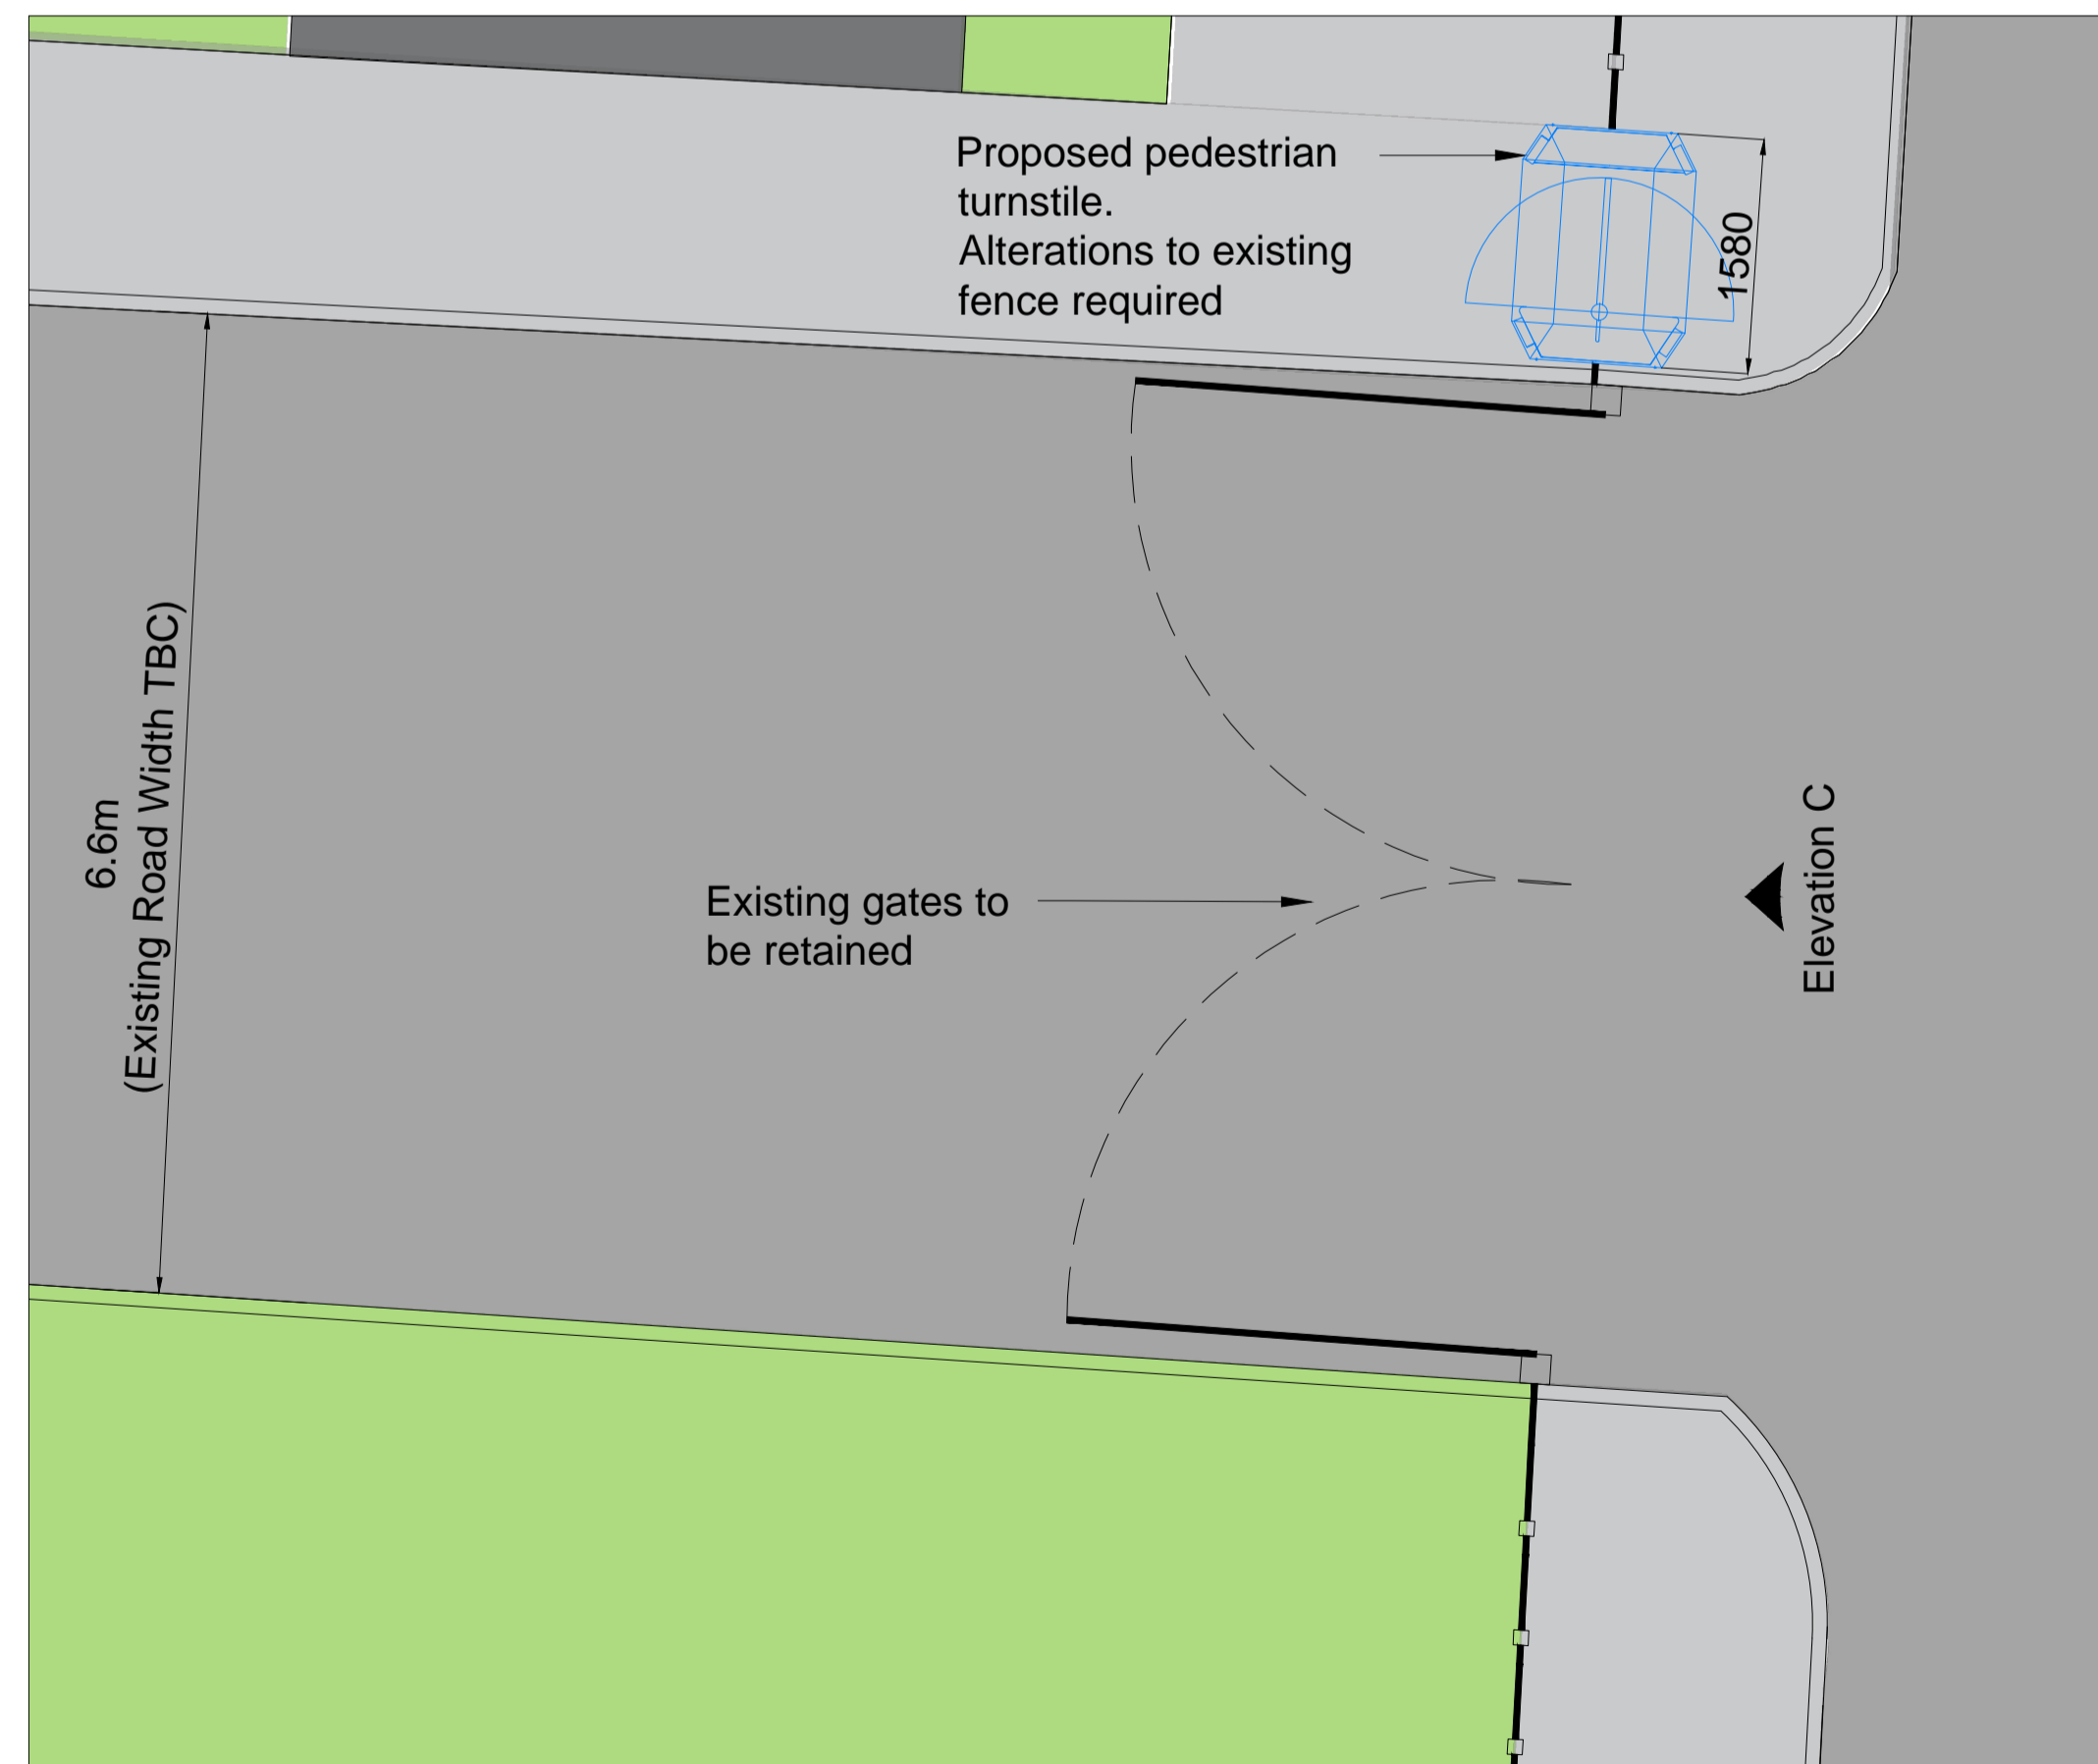

Area 3

1 : 50

P1	11.05.23	Area 4 removed	-
PD	13.07.21	PLANNING ISSUE	-
Rev	Date	Description	Chk

243 Brooklands Road
 Weybridge
 Surrey KT13 0RH

T 01932 850100
 W www.dhpuk.co.uk



Project
National Physical Laboratory
 Hampton Road, Teddington
 TW11 0LW
 (Security Gates)

Drawing
Security Gate Layout Plan
 Opt 1 Areas 1 - 4

Drawn By	JD	Date	20/03/2019
Project Manager	JT	Scale	1:50 / 1:5000
Project No.	6065	Drawing No.	2000
		Stage/Rev	P/1