

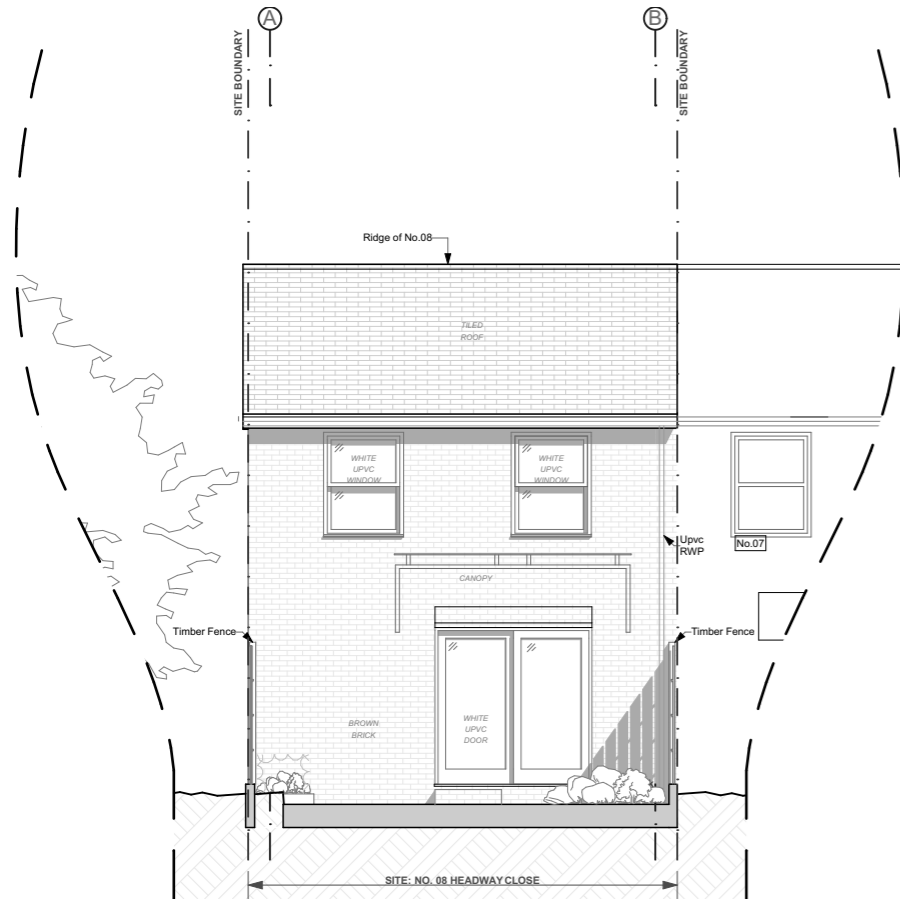


HOUSEHOLDER PLANNING APPLICATION

Note 1: Whilst assessing this Application, please refer to the submitted Statement.
 Note 2: Rear Ground Floor extension is as per the granted Certificate of Lawfulness (Class A). For details, please refer to Planning App ref: 22/1738/PS192

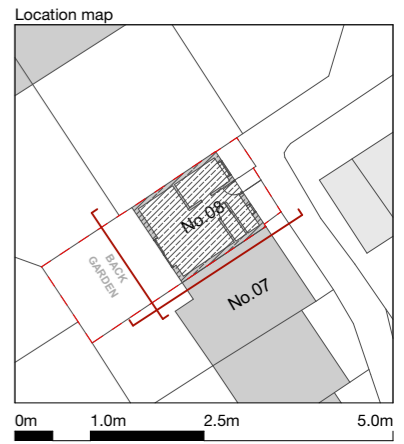

Existing South West Elevation

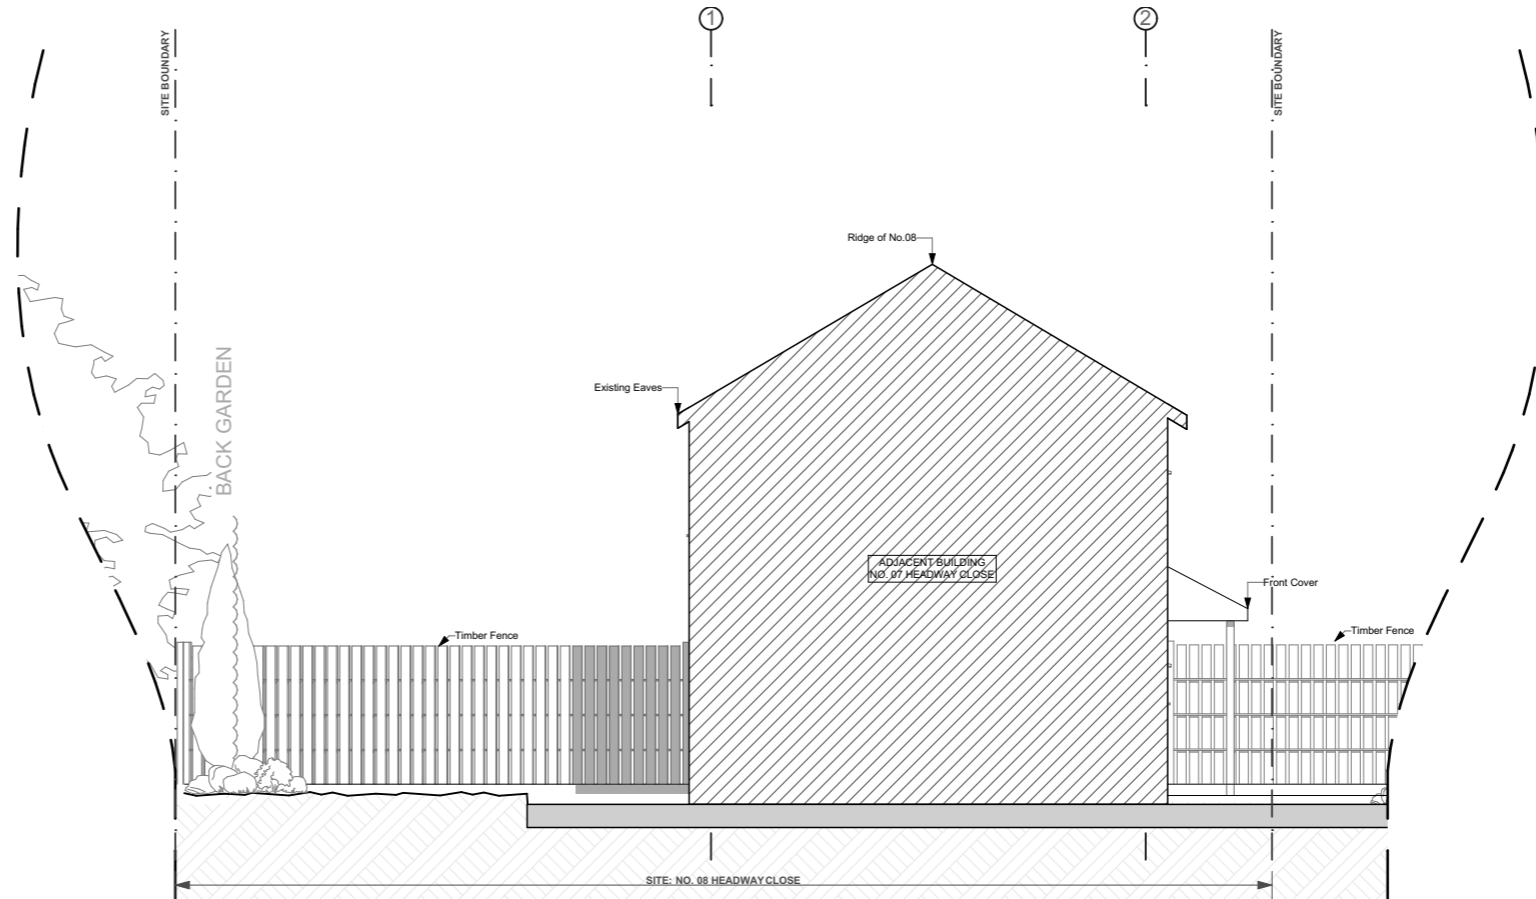

Existing South East Elevation

- Notes**
1. All dimensions to be checked on site.
 2. All dimensions shown on the drawings are for coordination purposes only.
 3. All information is to be checked and verified by the contractors and sub-contractors for accuracy and fit.
 4. Discrepancies or omissions to be brought to the attention of Lab of Urban Design Ltd. prior to construction.
 5. Do not scale from this drawing.

Rev	Date	Notes
A	15.03.2022	Planning Issue
B		
C		
D		
E		
F		
G		

LAB OF URBAN DESIGN

Address: N4 2DA, London
 Email: marcin@labofurbandesign.com

Client: Householder

Client Address: 8 Headway Close, TW10 7YW
 Email: -

Project: HEAc08

Project Address: 8 Headway Close, TW10 7YW
 Local Council: Richmond

Title: Existing Elevations

Scale: 1:100@A3
 Year/ Month: March/2023
 Stage: Planning- Existing

Title: HEAc08_PL_EX_301 Rev: A