

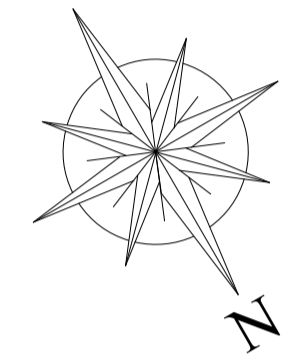



GROUND FLOOR PLAN & SITE PLAN

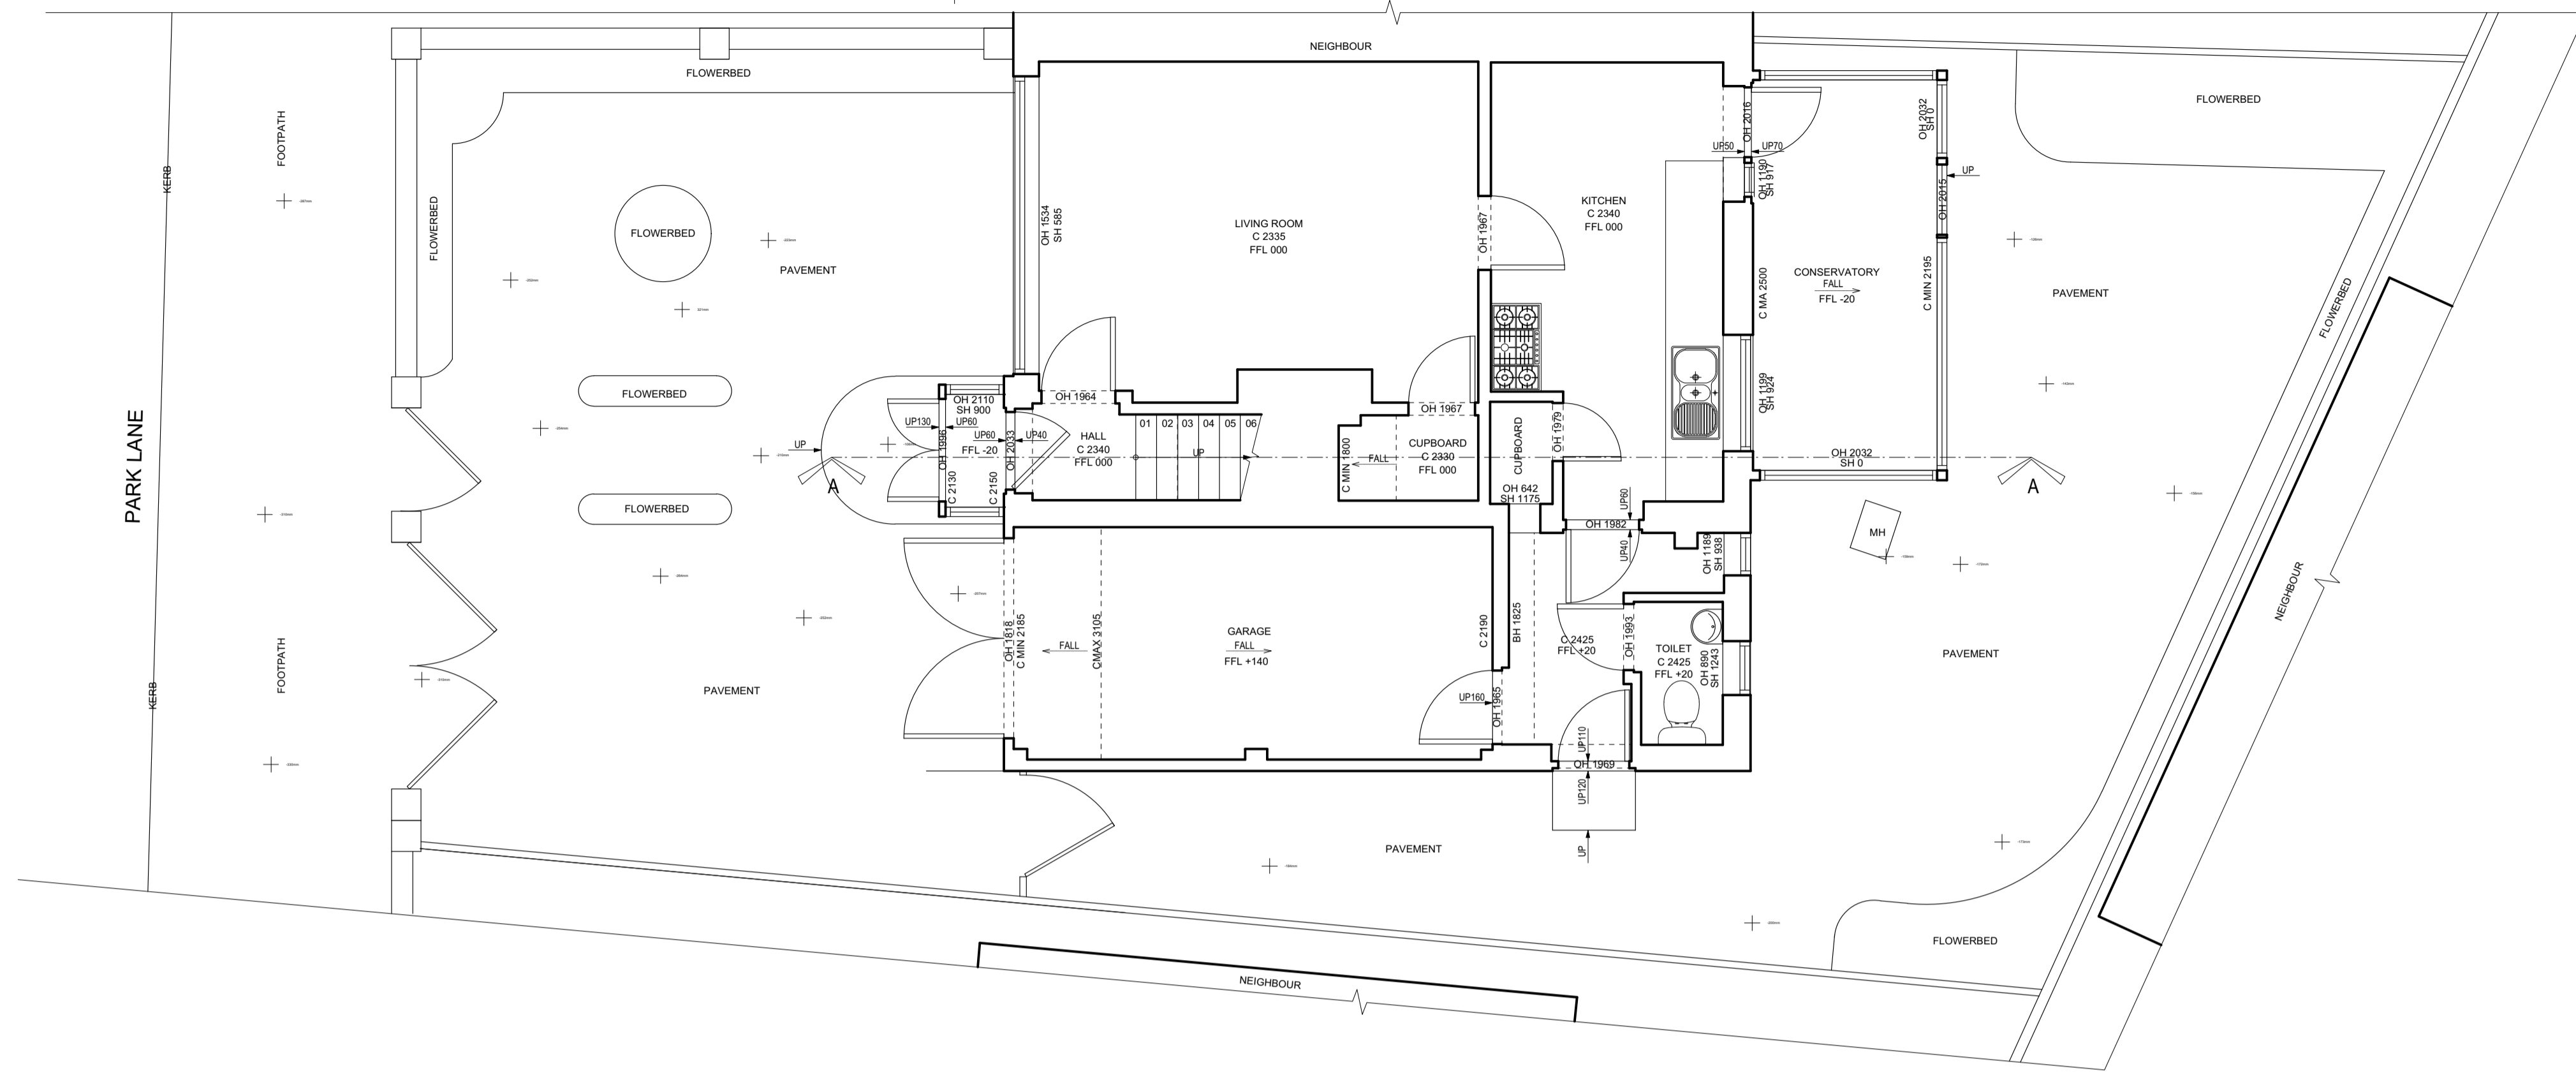



FIRST FLOOR PLAN

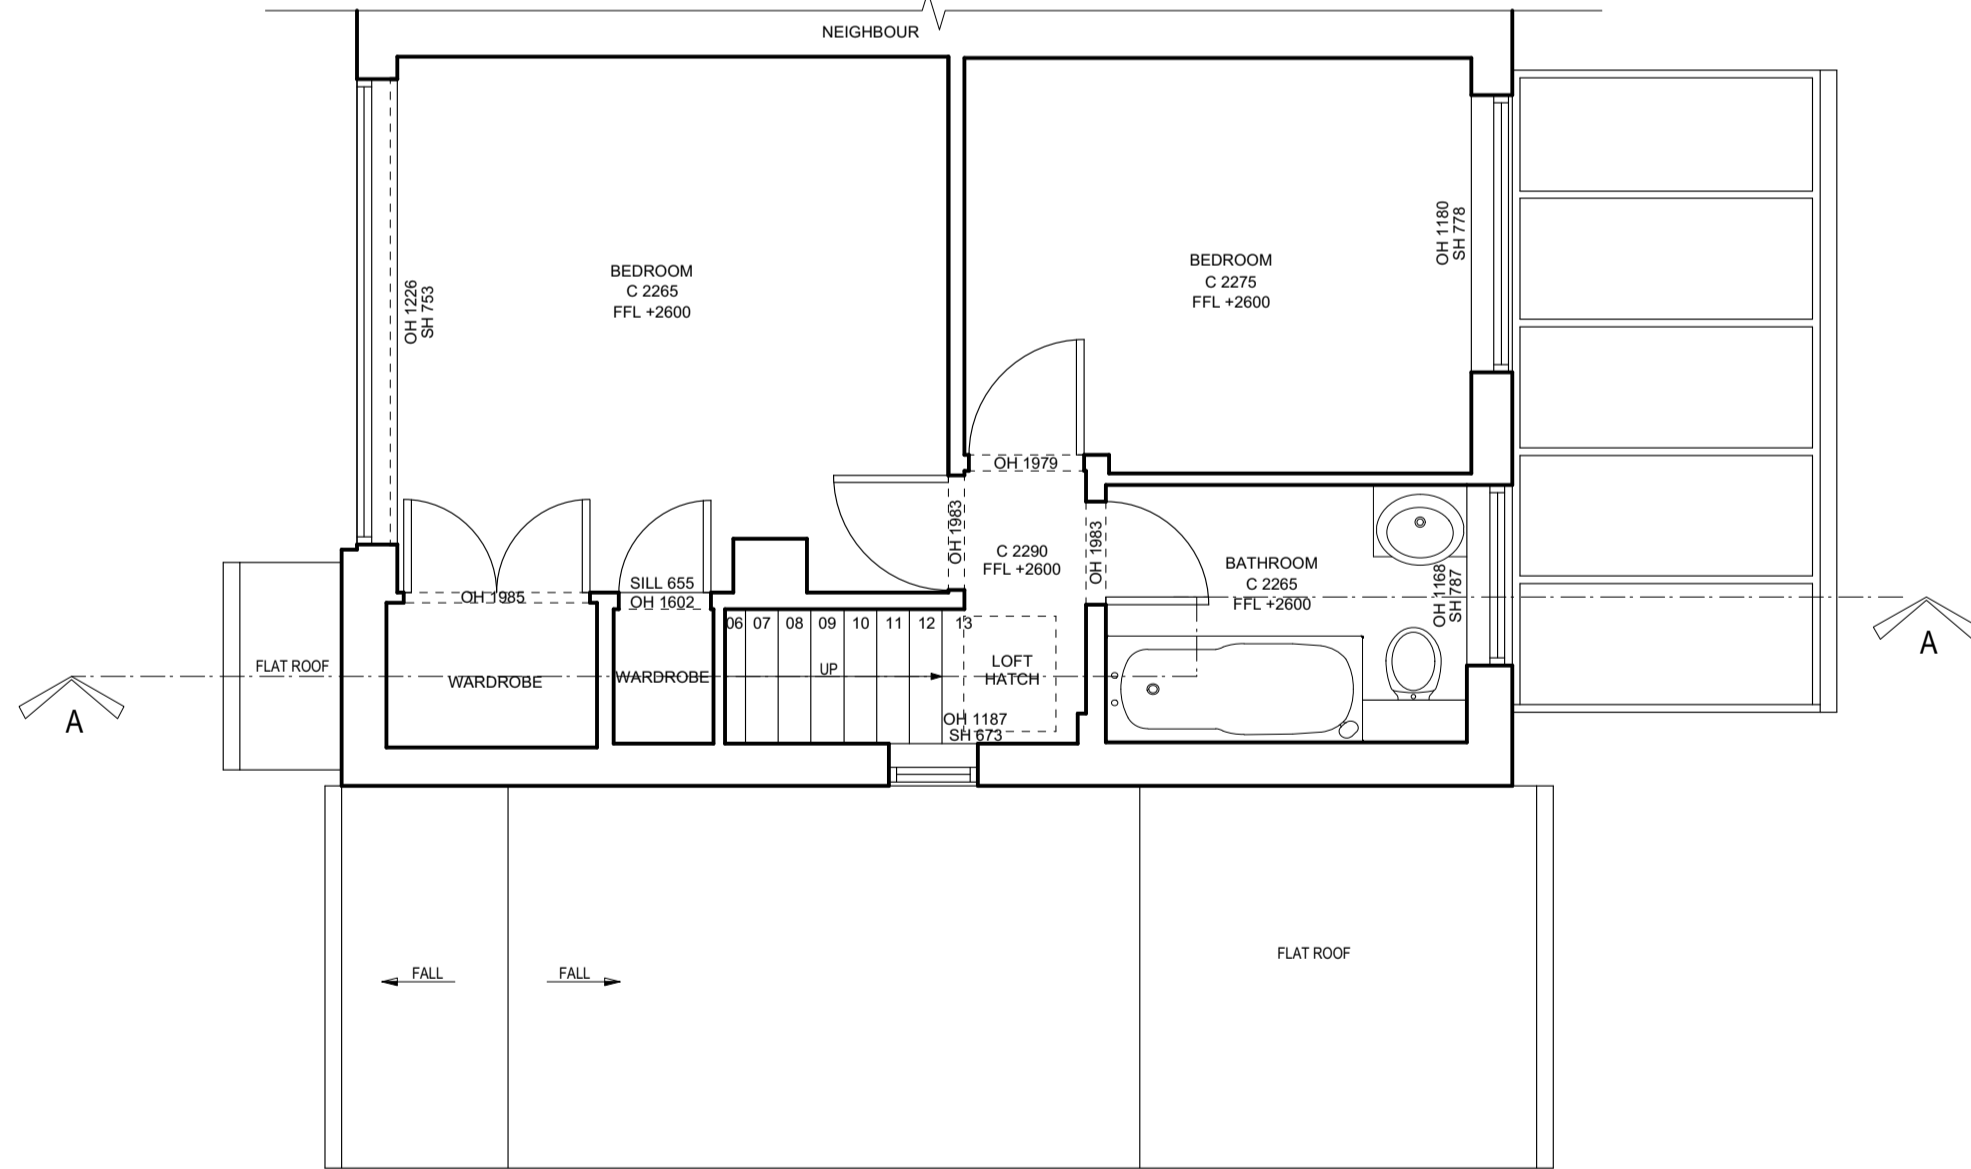

LOFT PLAN

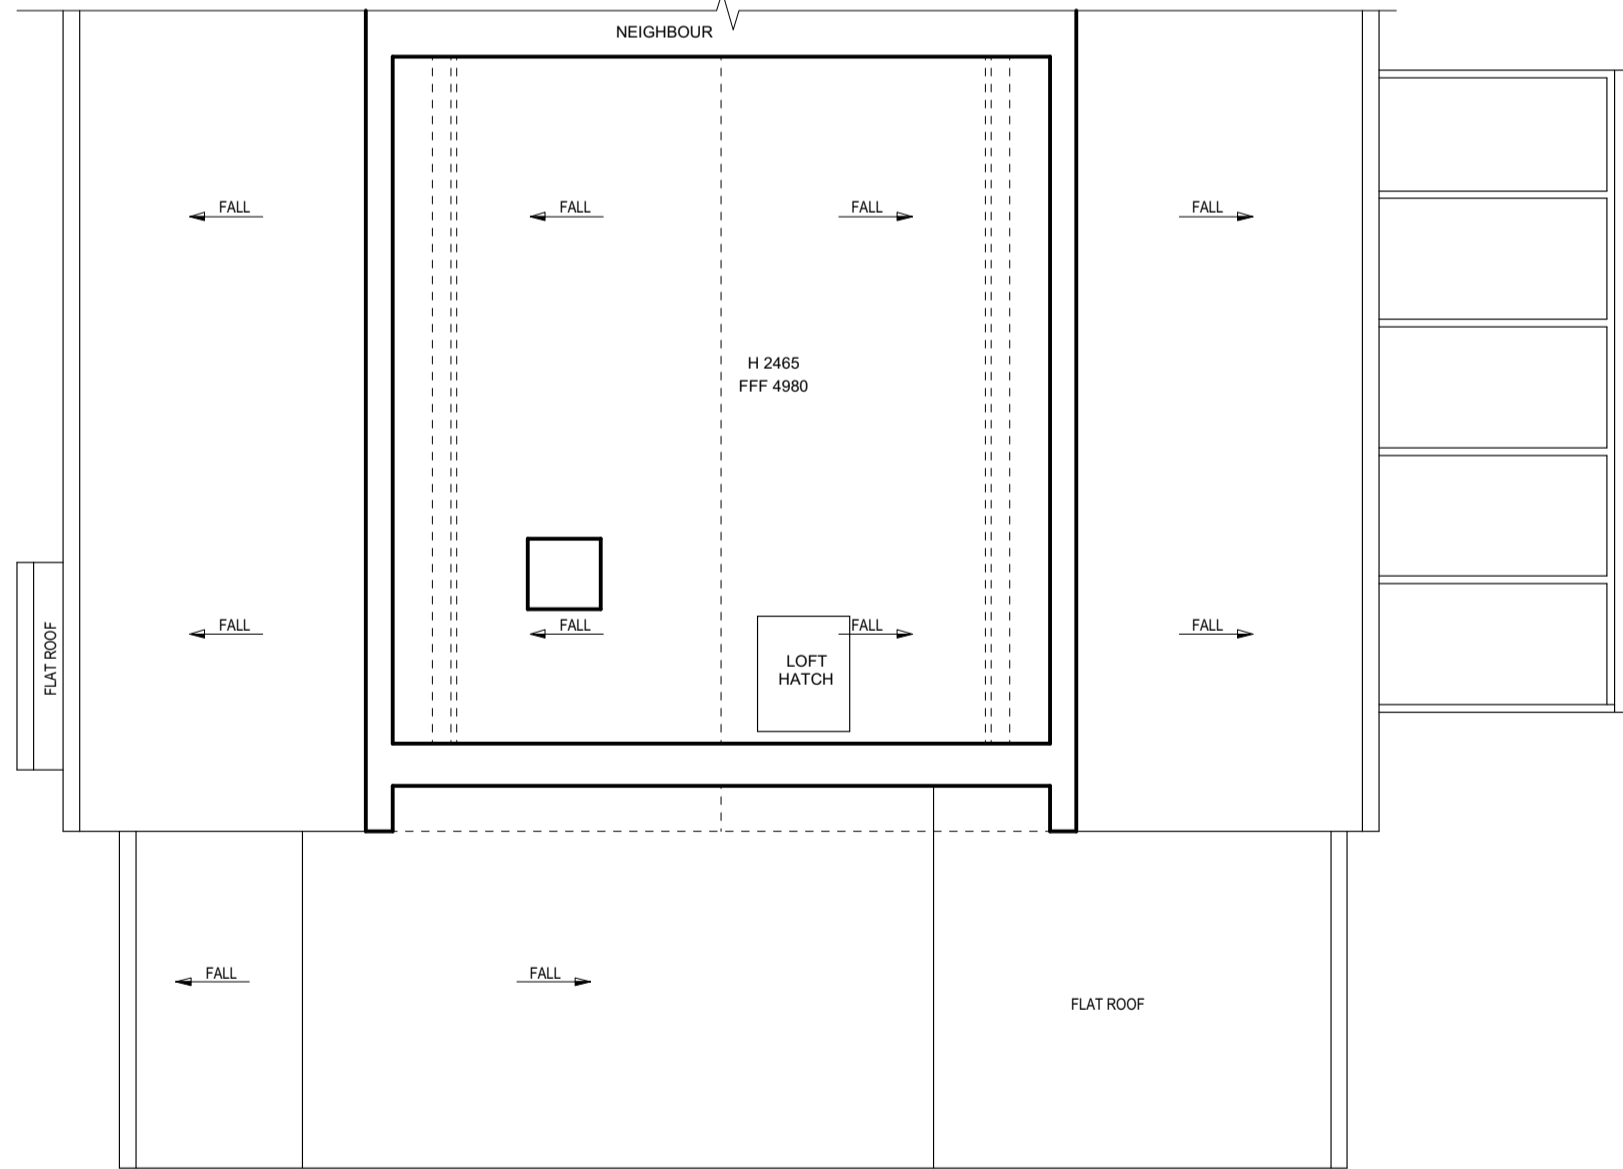

ROOF PLAN

 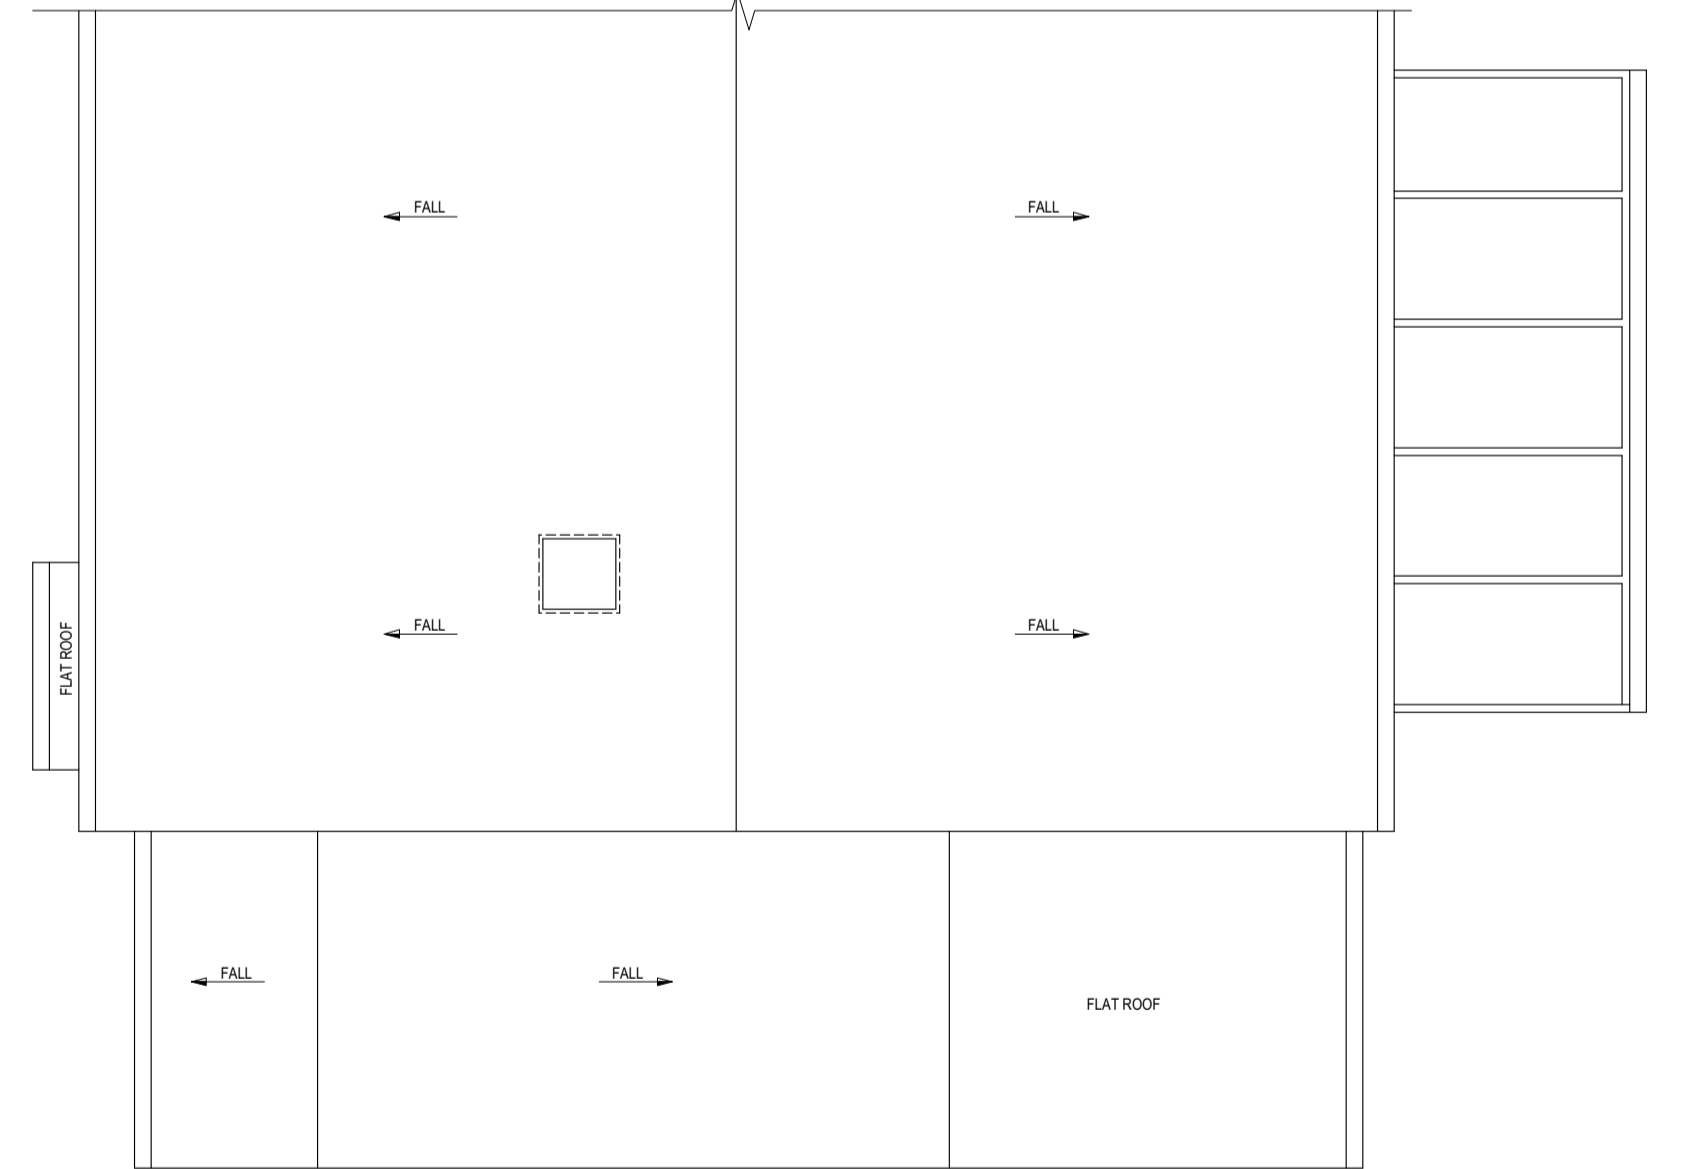

<p>Note:</p> <p>Every effort is made to identify all visible above ground features; however it should be borne in mind that there may be items obscured at the time of survey</p> <p>Datum Details:</p> <p>Grid Datum: Arbitrary</p> <p>Level Datum: Arbitrary</p> <p>All levels refer to DATUM LEVEL (FFL ±0.000)</p> <p>BASE POINT</p>	<p>LEGEND</p> <p>Sill Height UP150</p> <p>Opening Height UP</p> <p>Ceiling Height FALL_30'</p> <p>Beam Height FALL_0'</p> <p>Finished Floor Level FALL_20'</p> <p>Rain Water Pipe RWPV Elevation Height -2.000m</p> <p>Soil Vent Pipe SVPV X</p> <p>Cover Level CL DATUM LEVEL</p>	<p>EXISTING FLOOR PLANS</p> <p>Date: OCTOBER 22</p> <p>Scale: 1:50 @ A1</p> <p>Project name: 2 Park Lane, Teddington, TW11 0JA</p>	<p>Job no: S095-22</p> <p>Checked by: RDIAC</p> <p>Drawing no: D-01</p>	<p>GeoTop</p> <p>Surveys &amp; Civil Engineering Solutions</p> <p>14 Woodbury Gardens, London, SE12 0ED</p> <p>Tel: 020 3624 2574, 079 4654 4508, www.geotop.co.uk</p>