



SECTION A-A

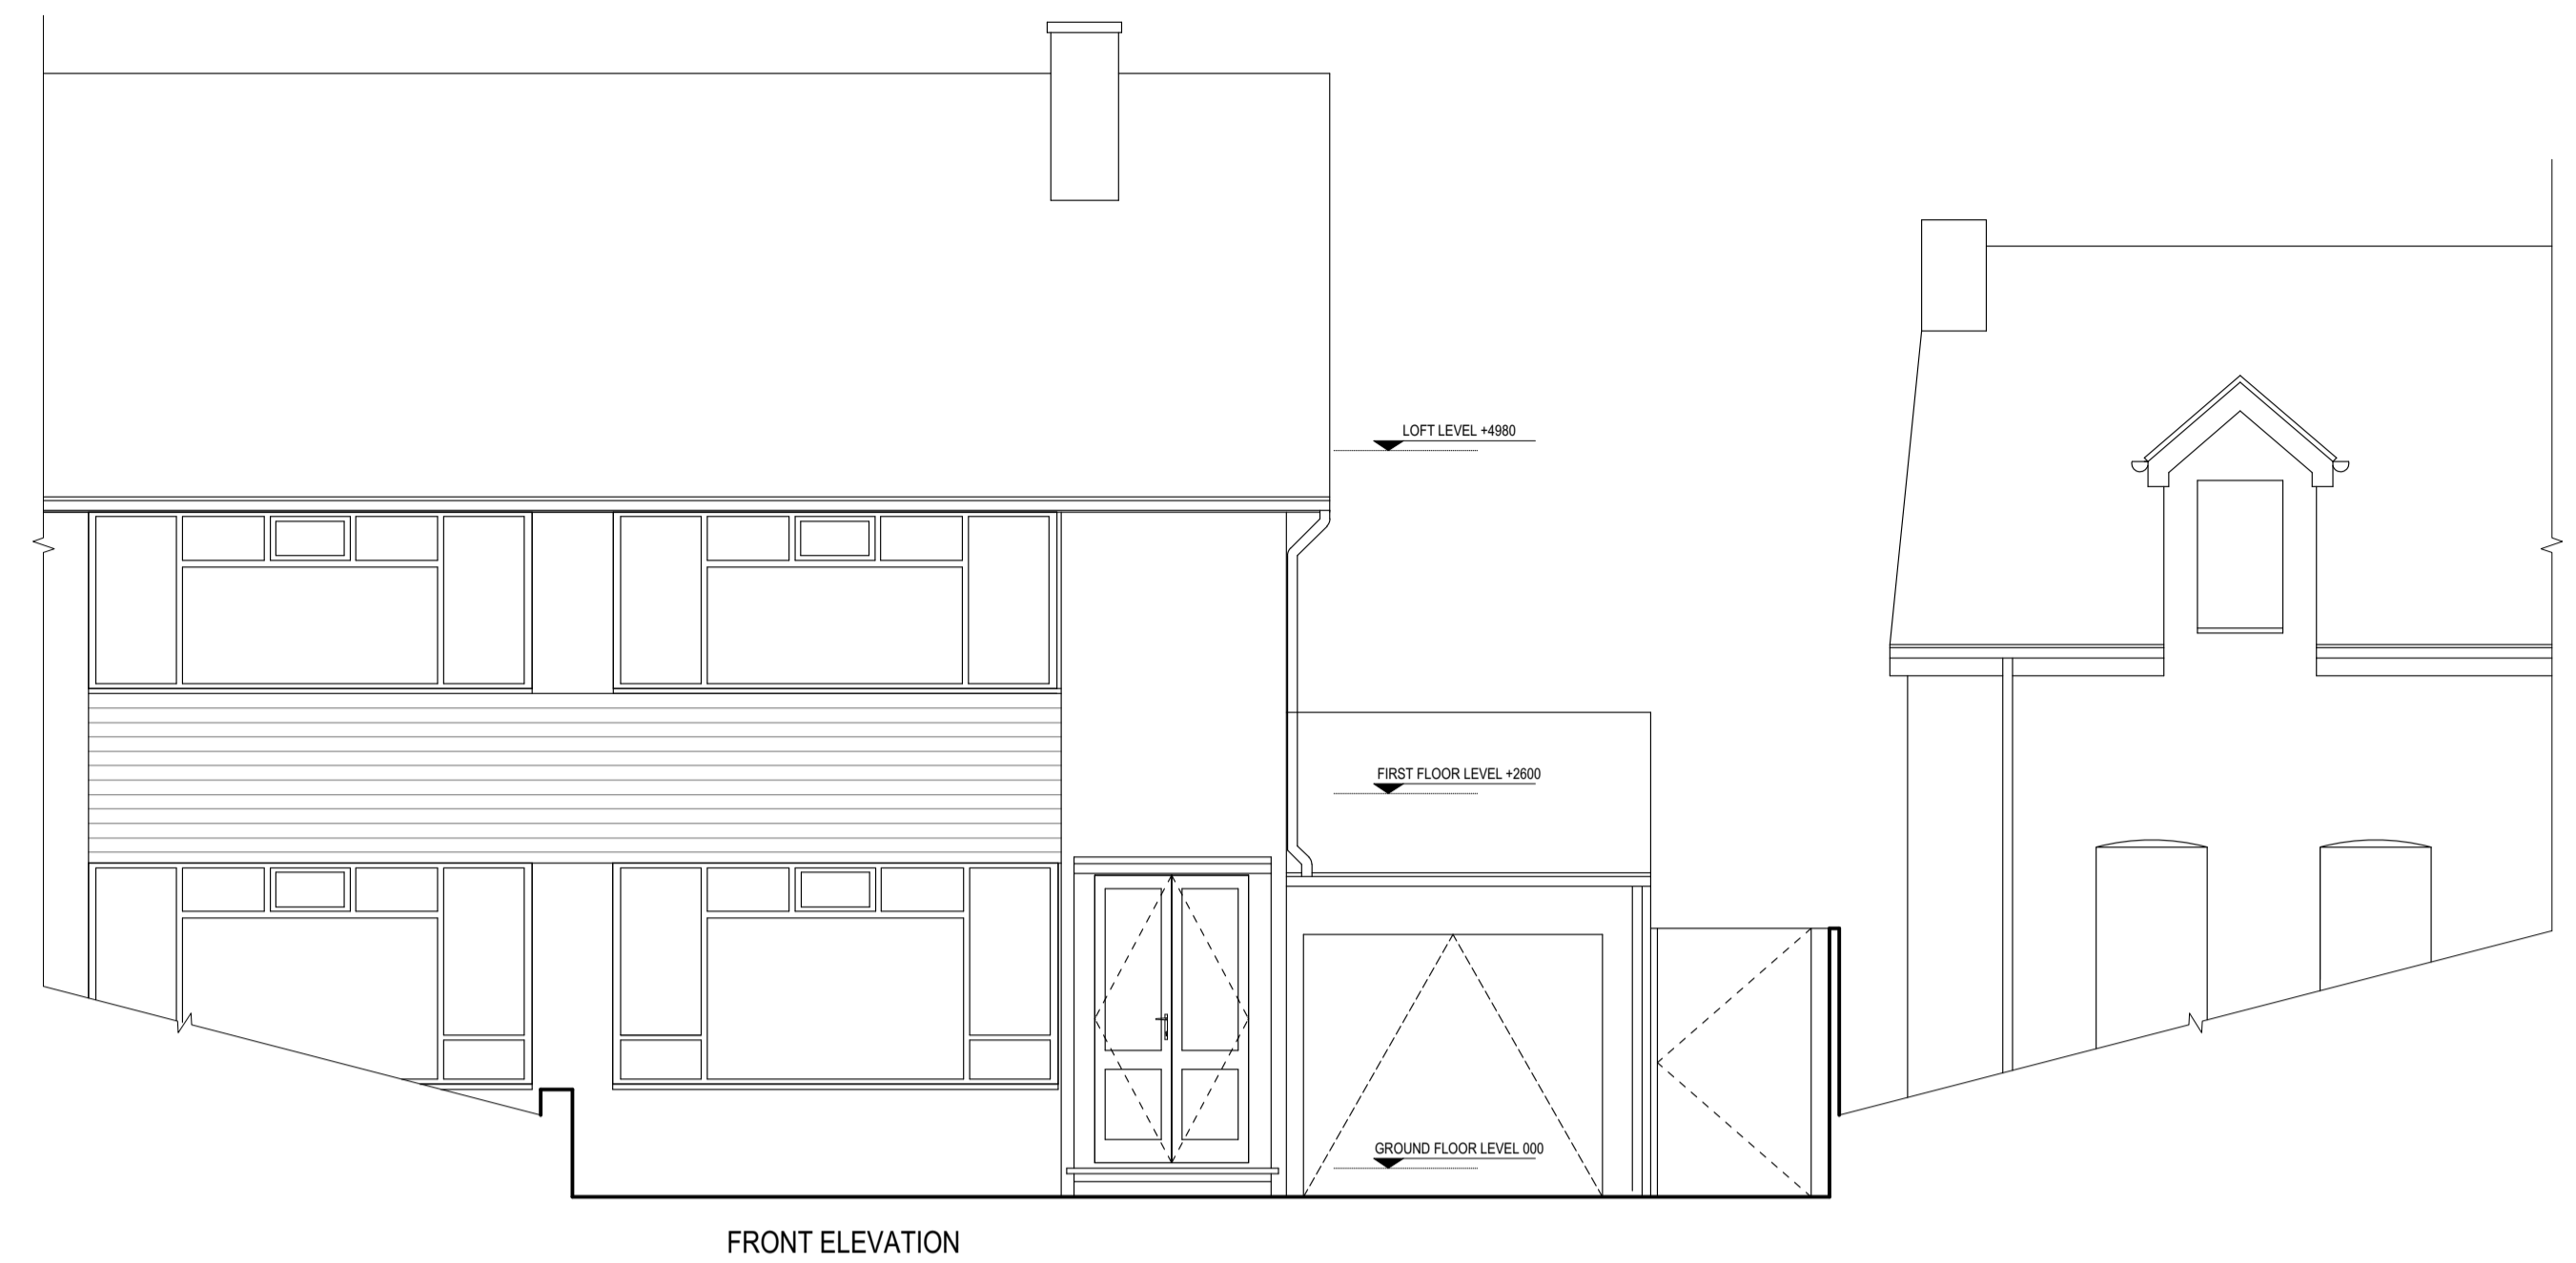


FRONT ELEVATION

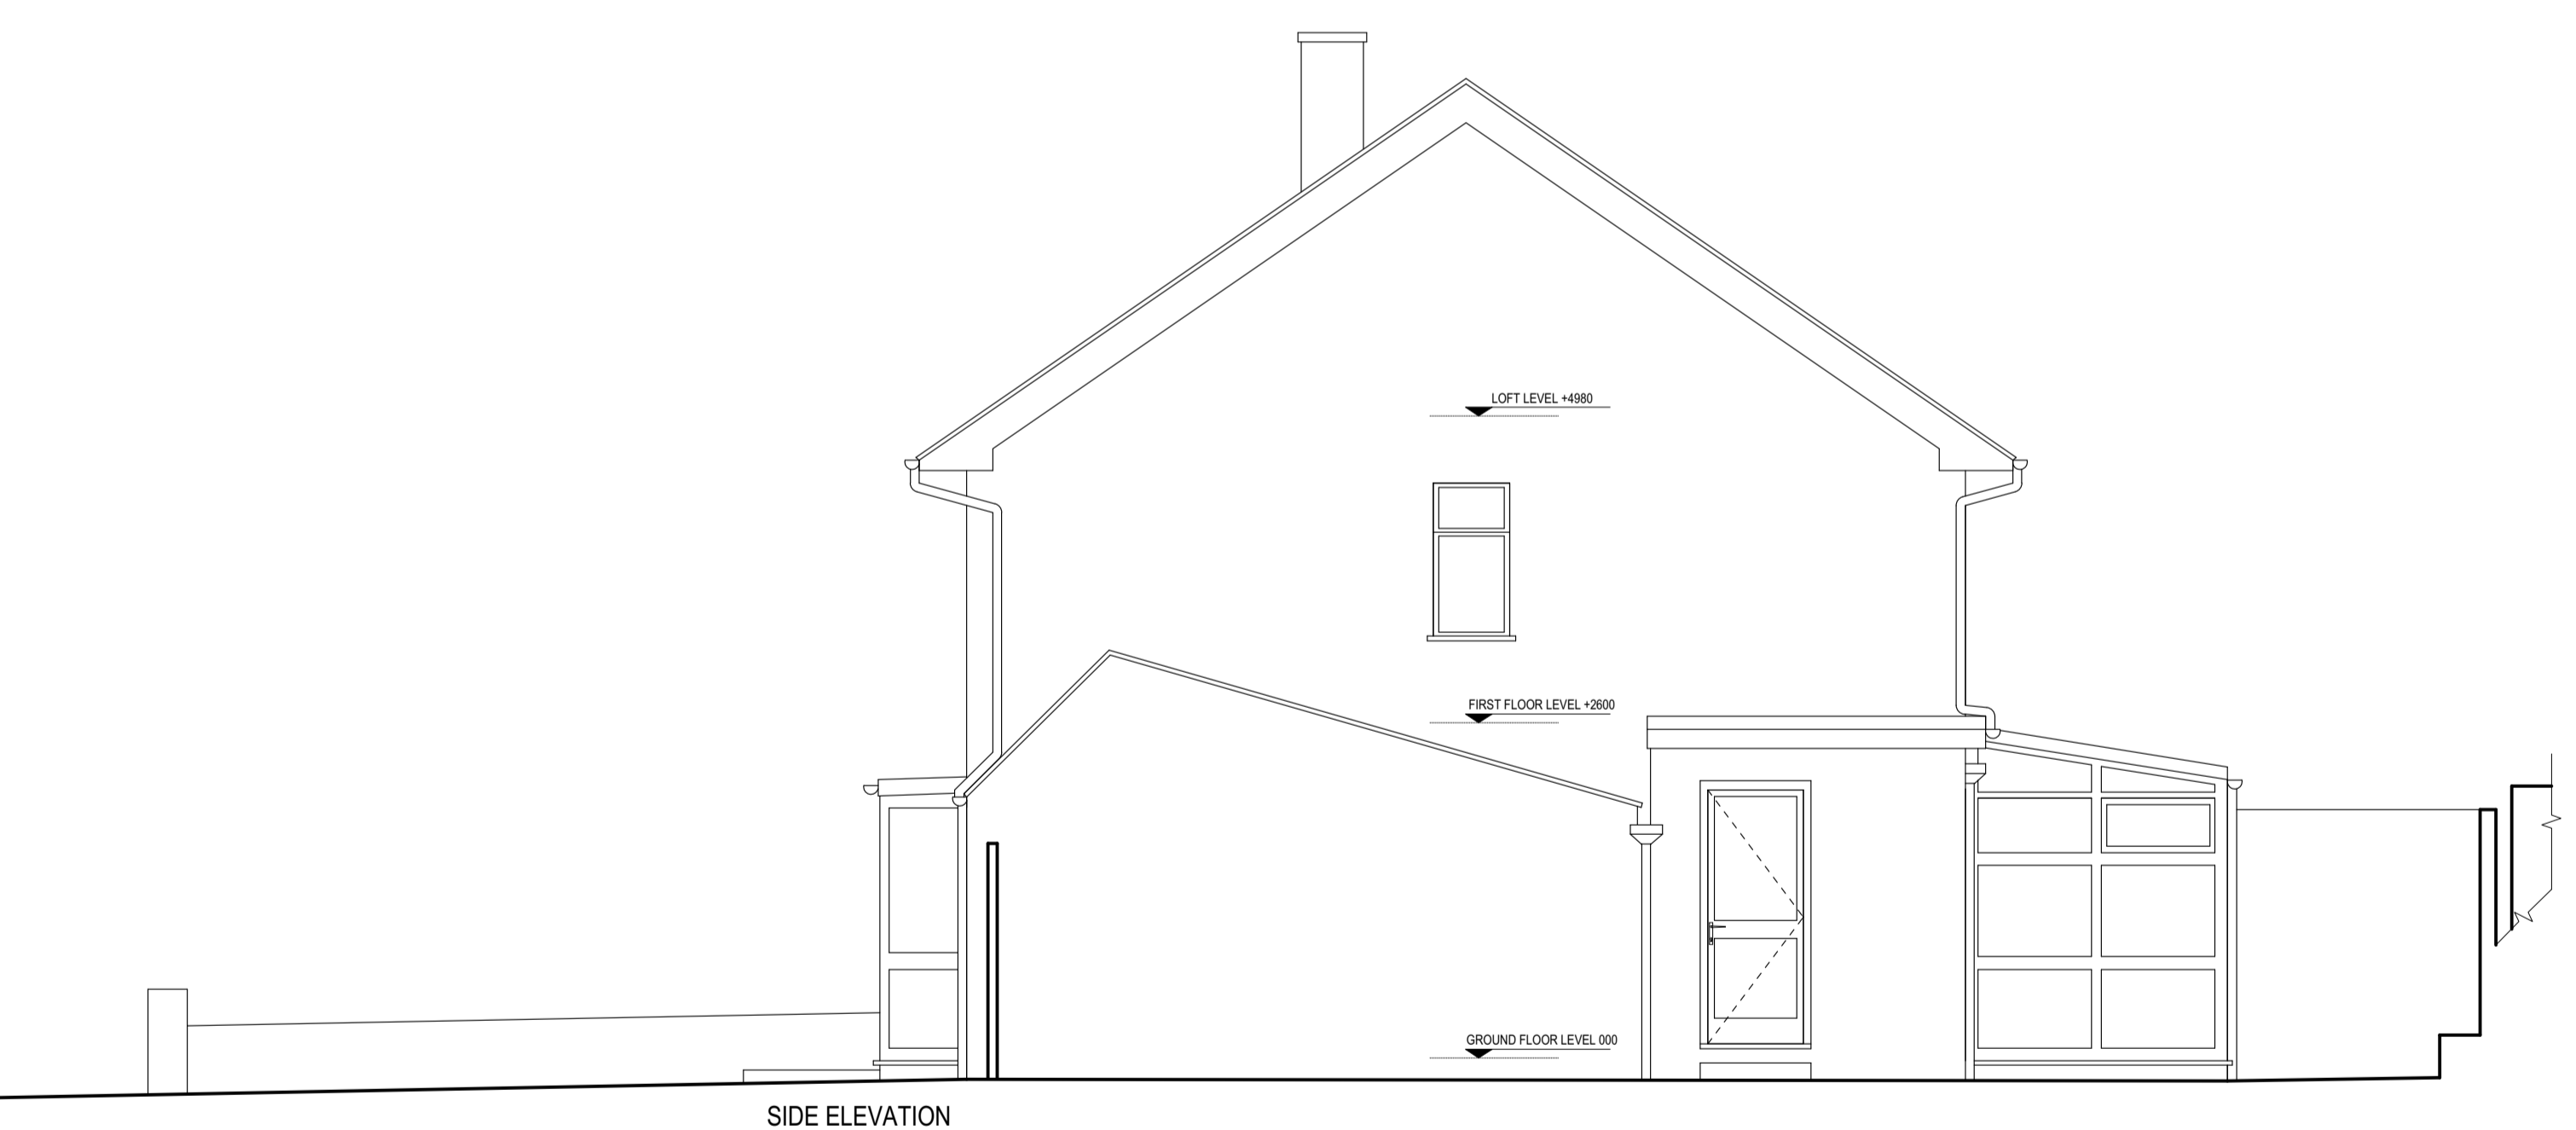

SIDE ELEVATION



REAR ELEVATION

 

<p>Note: Every effort is made to identify all visible above ground features, however it should be borne in mind that there may be items obscured at the time of survey</p> <p>Datum Details: Grid Datum: Arbitrary Level Datum: Arbitrary All levels refer to DATUM LEVEL (FFL ±0.000)</p> <p>BASE POINT</p>	<p><b>LEGEND</b></p> <p>Sill Height SH</p> <p>Opening Height OH</p> <p>Ceiling Height C</p> <p>Beam Height BH</p> <p>Finished Floor Level FFL</p> <p>Rain Water Pipe RWP</p> <p>Soil Vent Pipe SVP</p> <p>Cover Level CL</p> <p>DATUM LEVEL</p>	<p>Step UP150</p> <p>Staircase / Stairwell UP</p> <p>Ceiling Fall FALL_30'</p> <p>Surface Fall FALL_0'</p> <p>Roof Fall FALL_20'</p> <p>Elevation Height ±2.000m</p> <p>X ±40</p>	<p>Drawing name: EXISTING: SECTION &amp; ELEVATIONS</p>
			<p>Date: OCTOBER 22</p> <p>Scale: 1:50 @ A1</p> <p>Project name: 2 Park Lane Teddington TW11 0JA</p>

