



Loft extension volume calculation:
 $\frac{4.974 \times 2.652 \times 3.851}{2} = 25.39 \text{ m}^3$

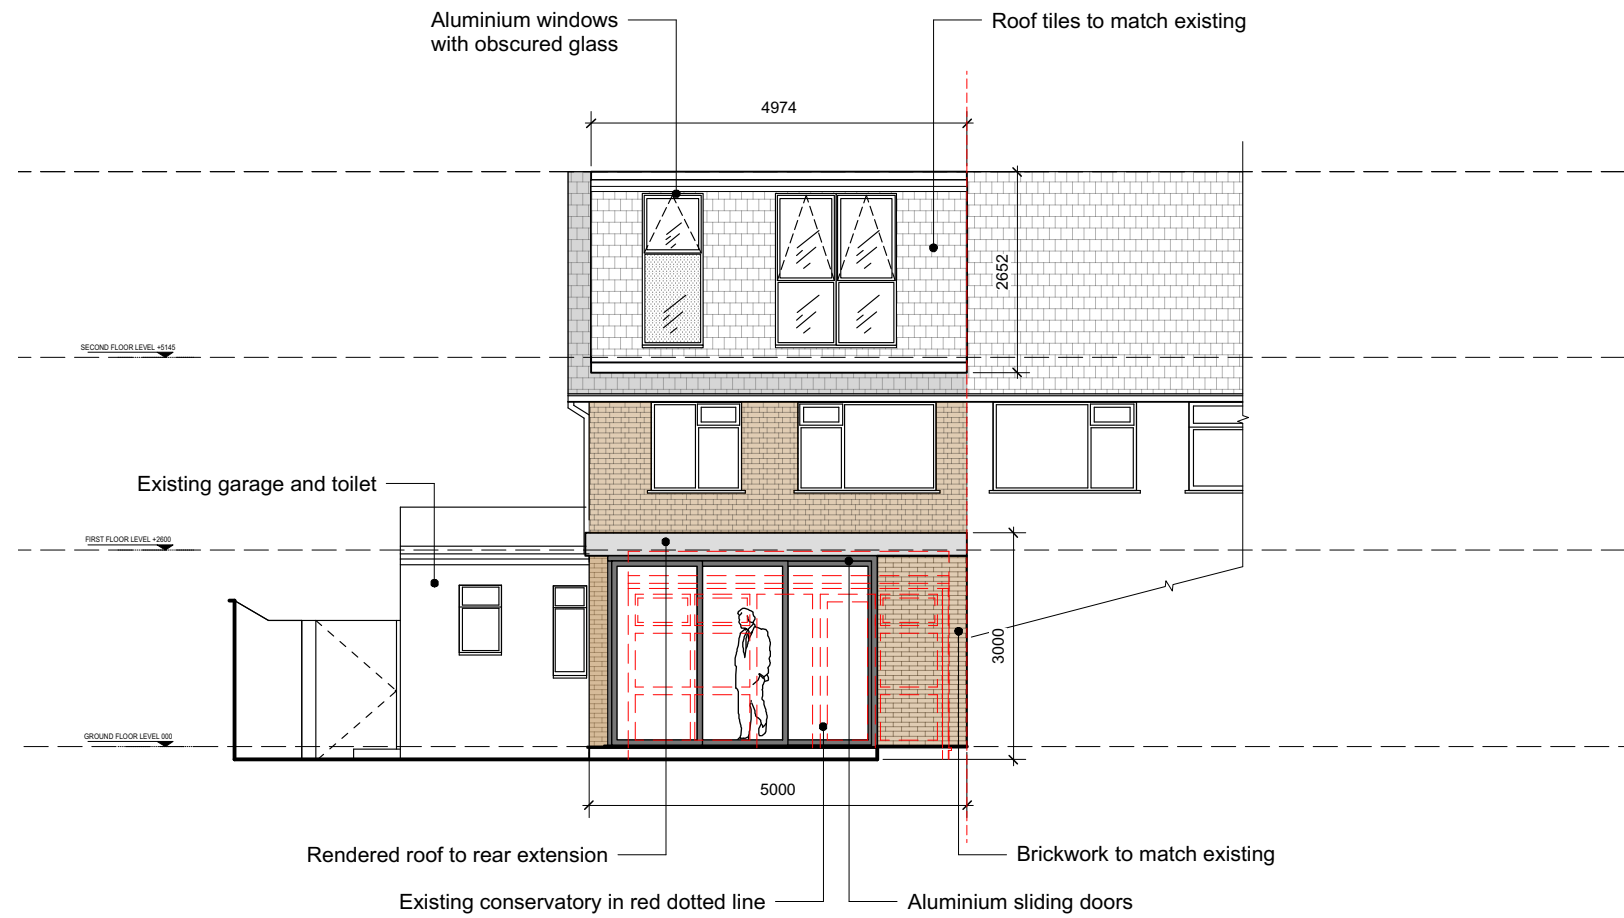

01 Proposed Rear Elevation
 1:100 @ A3

- General Notes
1. Dimensions are in millimetres unless stated otherwise.
 2. Levels are in metres AOD unless stated otherwise.
 3. Dimensions govern. Do not scale off drawing.
 4. All dimensions to be verified on site before proceeding.
 5. All discrepancies to be notified in writing to Cubo Design Limited.

Rev	Date	Reason For Issue	Chk

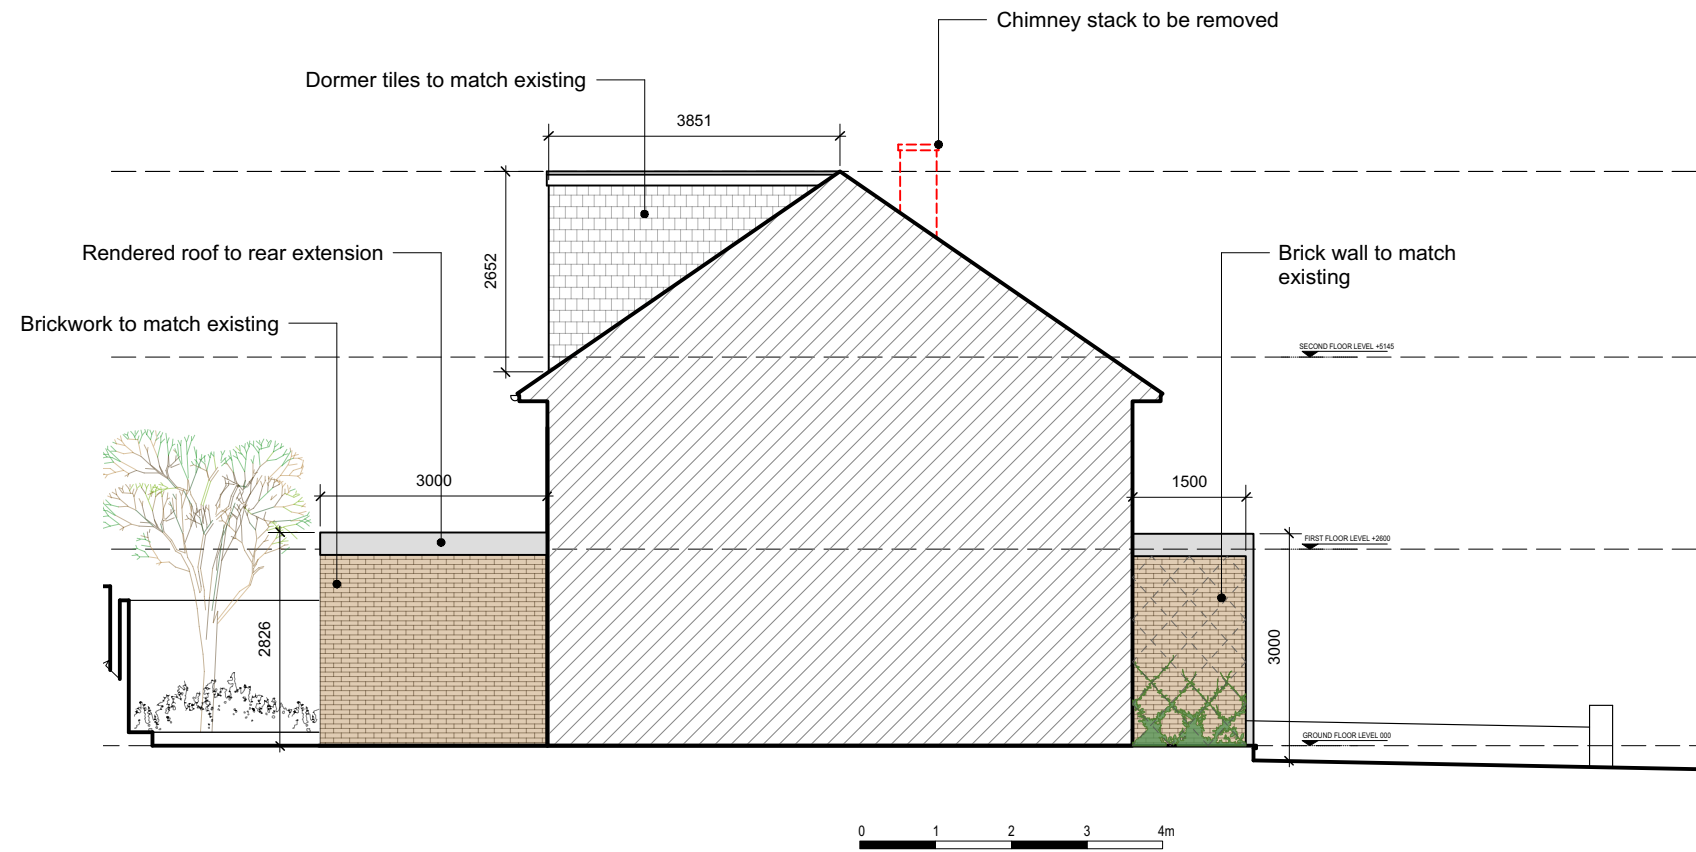

02 Proposed Side Elevation
 1:100 @ A3

SCHEME LEVEL

DRAWING STATUS

Client:

CUBO DESIGN LTD
 T +44(0)7771 548 695

Keyplan

PERMITTED DEVELOPMENT

Project
 2 Park Lane
 Teddington, TW11 0JA

Drawing Title
 Proposed Elevations
 Rear & Side

Scale Paper Size Date
 1:100 @ A3 19/05/23

Draw No.
 PL_06_PD