



Existing Loft Plan

1:100

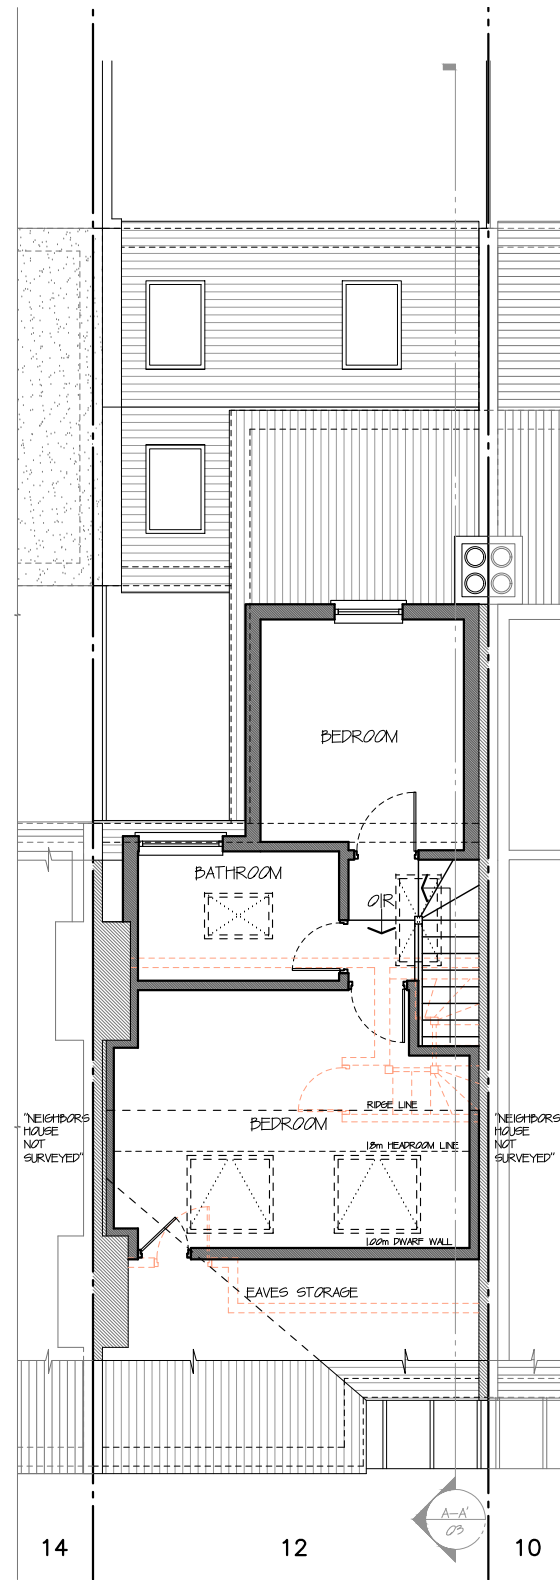


Proposed Loft Plan

1:100

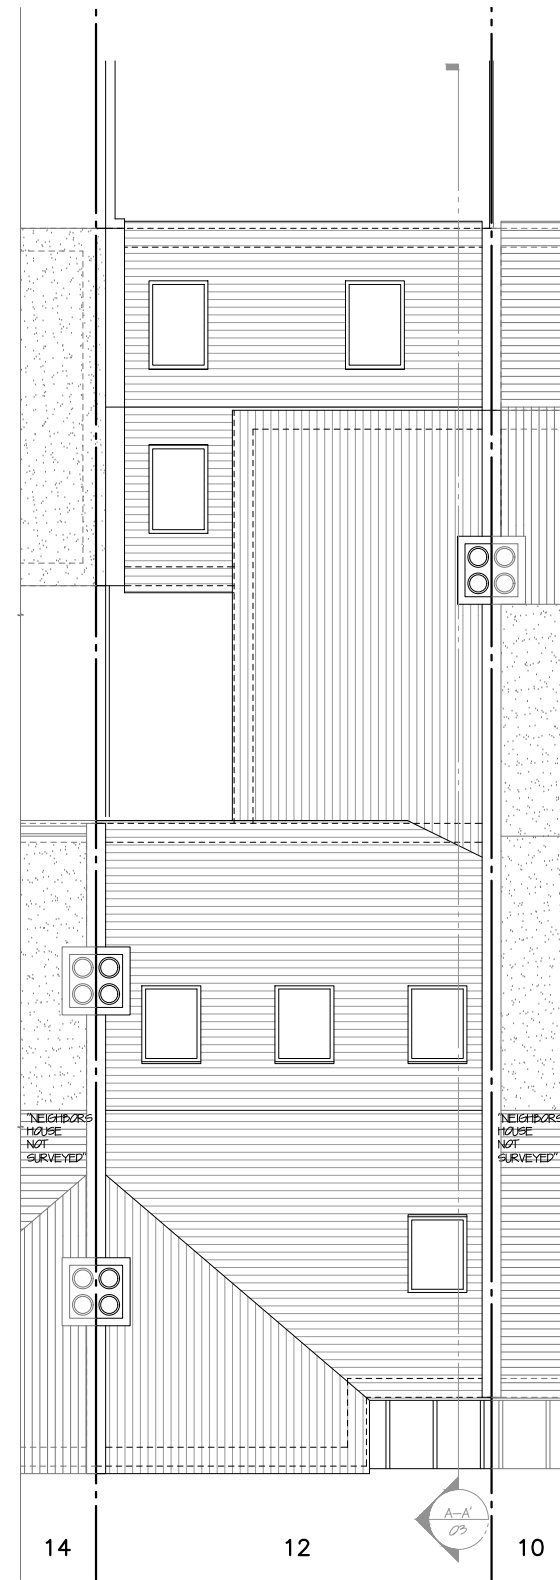

Existing Roof Plan

1:100

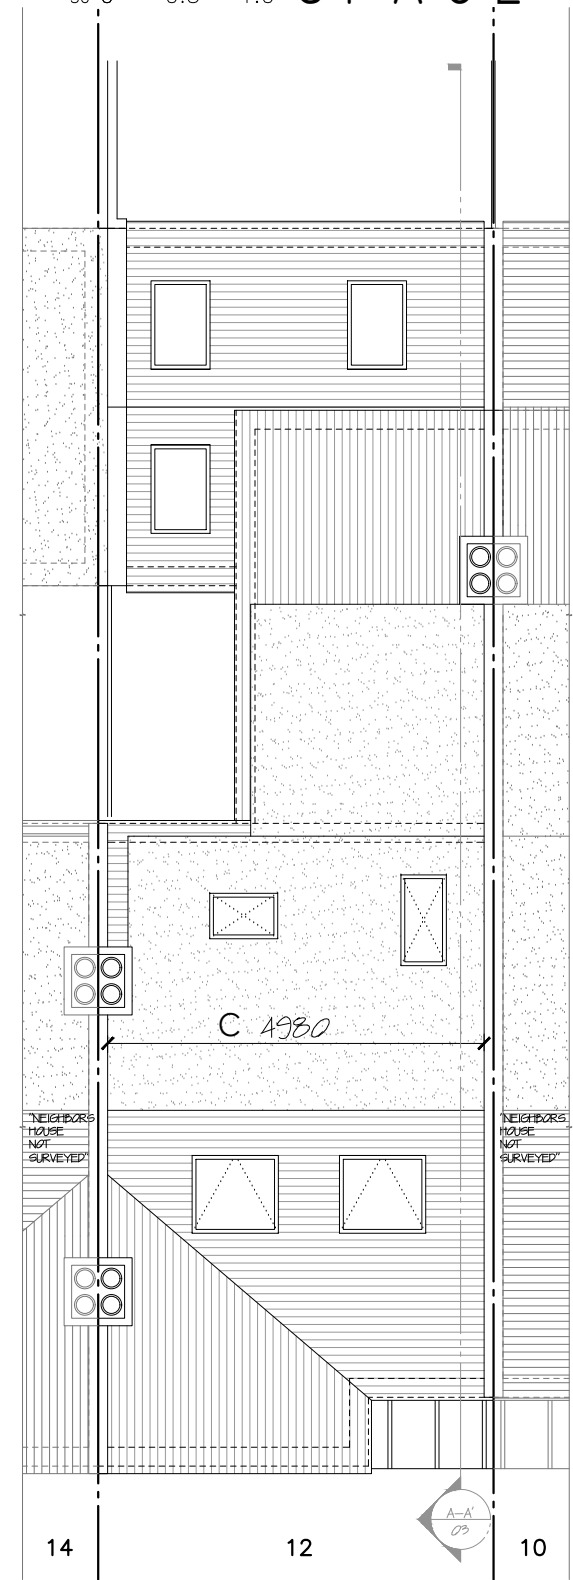

Proposed Roof Plan

1:100

All works to be carried out in accordance with current building regulations and as per signed contract. All dimensions / levels to be checked and verified on site before commencing any work and any discrepancies to be reported to the office immediately. This drawing to be read in conjunction with contract documents, project working drawings, specification, all consultants / specialist drawings, details and specification. All materials to be used in the construction of the external surfaces of the new works shall match those in the existing building.

CLIENT:  
Ms Alice Westwell Smith  
DRAWING TITLE:  
Loft and Roof Plans

JOB TITLE:  
Loft Conversion  
JOB REF / ADDRESS:  
LW202300039 12 Bridgeman Road TW11 9AH (Westwell Smith)

SCALE: DATE:  
1/100 @ A3 May 23  
1/50 @ A3

PP Ref: PP-  
JOB NO: LW202300039

PHASE: Permitted  
DRAWING NO: 03

DRAWN BY: DO  
REVISION: 00