


01 - Proposed North West Elevation 1:200@A3



02 - Proposed South West Elevation 1:200@A3

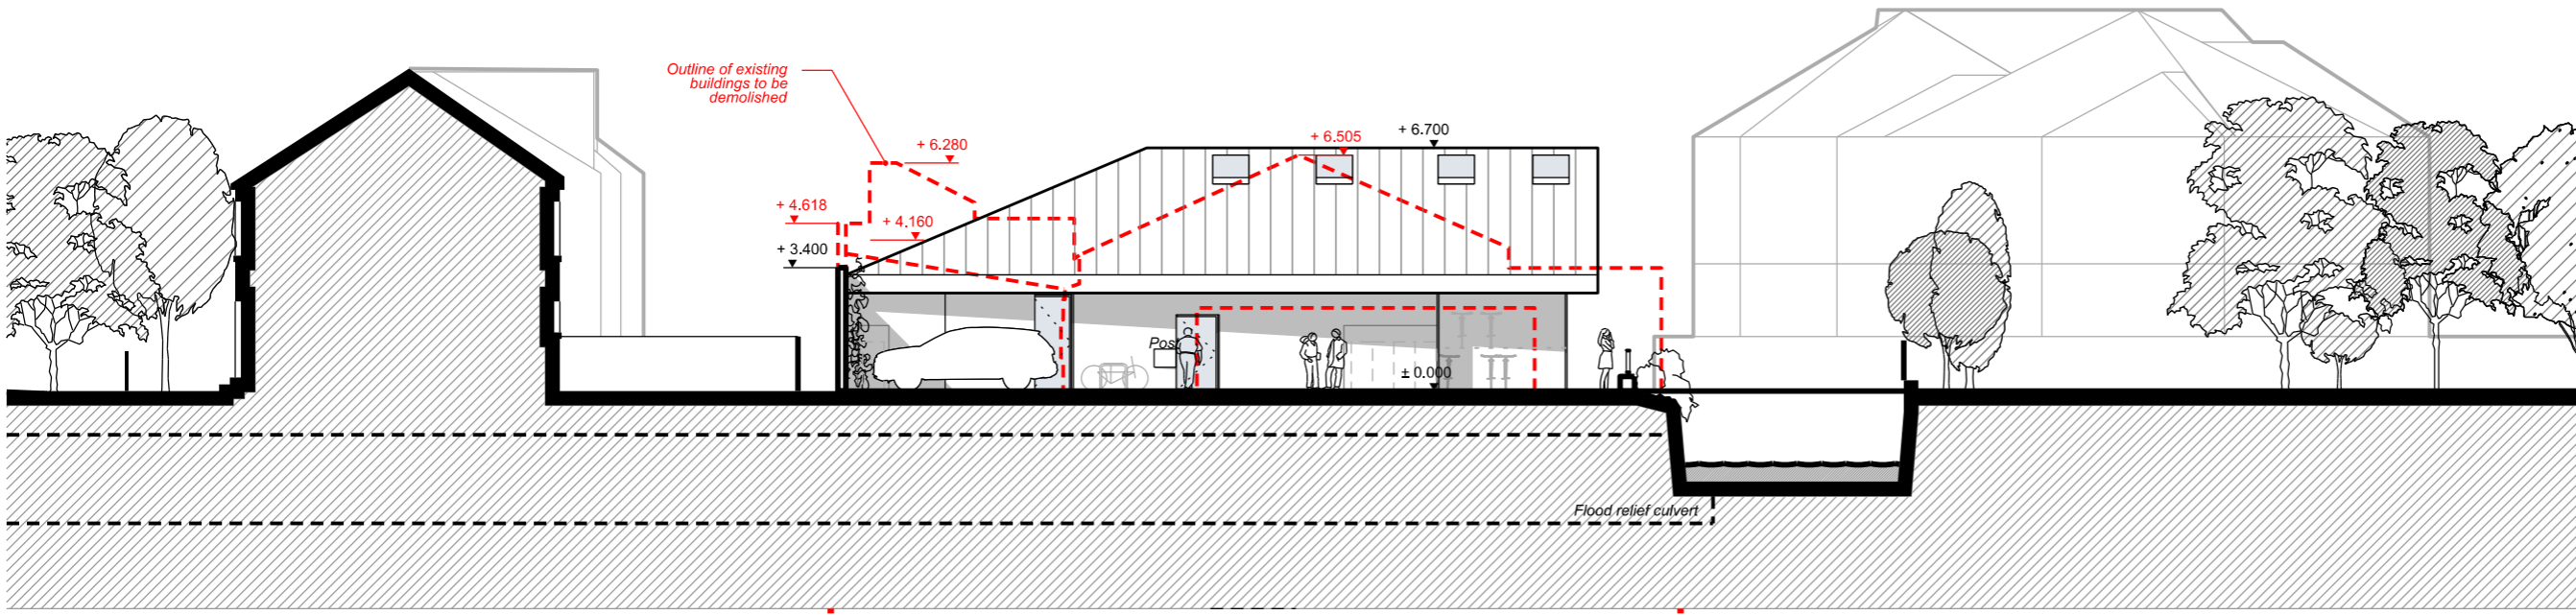

Revision	Date	Description
P3	12.06.2023	Rear building amendments
P2	14.03.2023	Culvert and Rear building updates
P1	26.07.2022	Planning Application

© copyright Wimshurst Pelleriti, all rights reserved 2023

Do not scale-off this drawing. Wimshurst Pelleriti take no responsibility for any dimensions obtained by measuring or scaling from this drawing and no reliance may be placed on such dimensions. If no dimension is given, it is the responsibility of the recipient to ascertain the dimension specifically from the Architect or by site measurement.

The sizing of all structural and service elements must always be checked against the relevant engineers drawings. No reliance should be placed upon sizing information shown on this drawing.

project
j0663 - 22-28 Priests Bridge

drawing title
North West Elevation
South West Elevation
Proposed Rear Building

drawing number revision
WP-0663-A-0203-E-R-NW-SW P3

scale @ A1 / A3 date
1:100 / 1:200 Jun 2023

drawing purpose
PLANNING APPLICATION

WIMSHURST PELLERITI

The Mews,
6 Putney Common, SW15 1HL
0208 780 2208
Info@wp.uk.com
wimshurst-pelleriti.com