



PRIOR TO THE COMMENCEMENT OF ANY WORKS, THE BUILDER IS TO CHECK AND/OR DETERMINE ALL CONSTRUCTION DETAILS, INCLUDING CHECKING EXISTING SITE LEVELS AND DIMENSIONS. THE DRAWING IS TO BE READ IN CONJUNCTION WITH ALL OTHER PROJECT DRAWINGS, CONSTRUCTION NOTES AND/OR PROJECT SPECIFICATION. ALL DISCREPANCIES SHOULD BE REPORTED IMMEDIATELY.

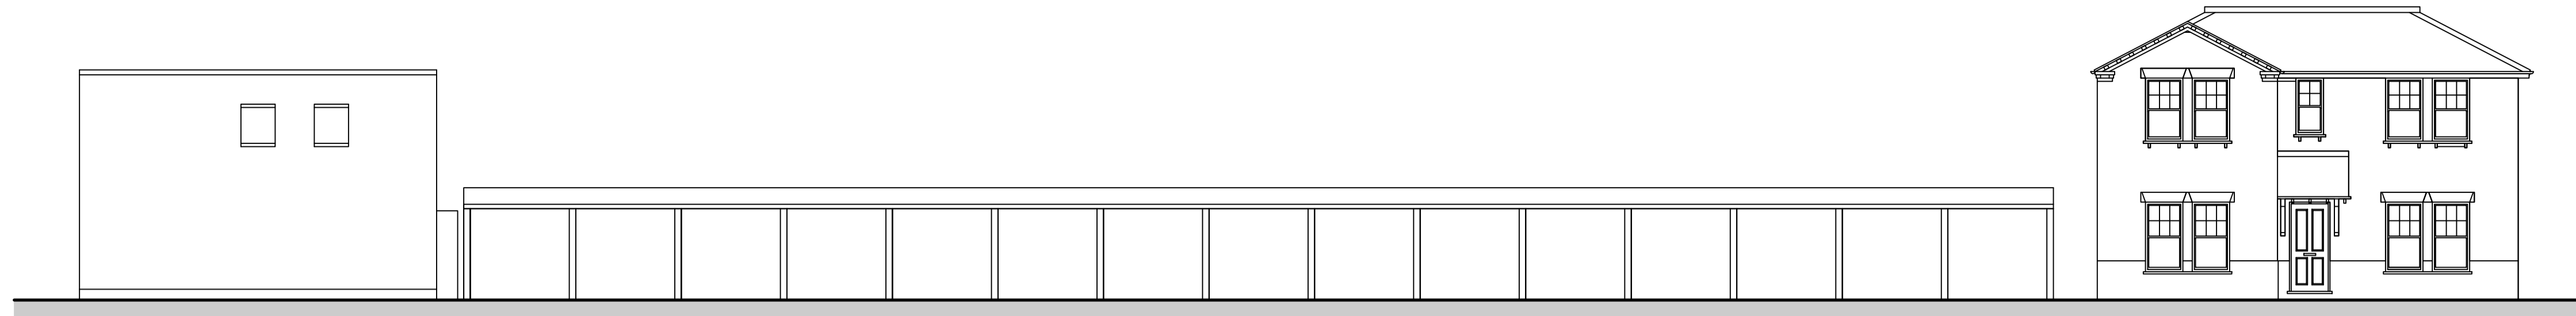


EXISTING STREET SCENE FROM SOUTH WORPLE WAY




PROPOSED STREET SCENE FROM SOUTH WORPLE WAY

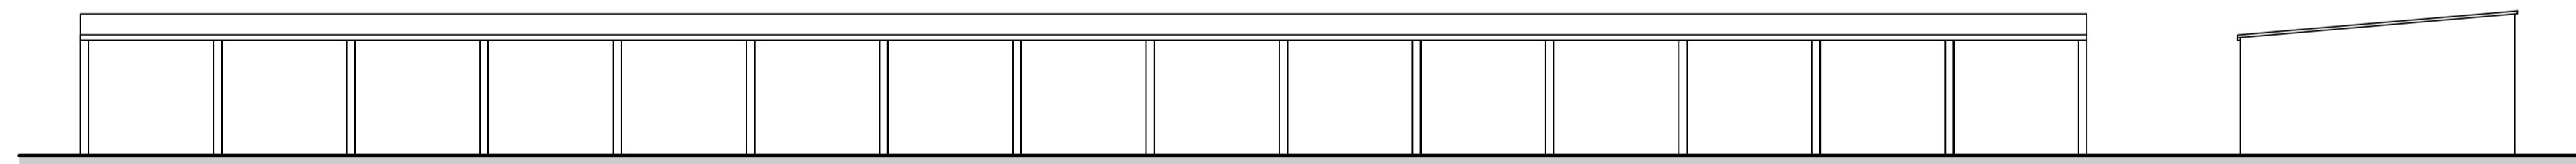


EXISTING FRONT ELEVATION

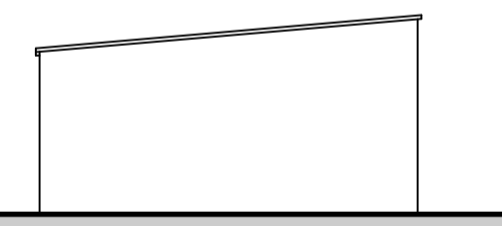


EXISTING RIGHT SIDE ELEVATION

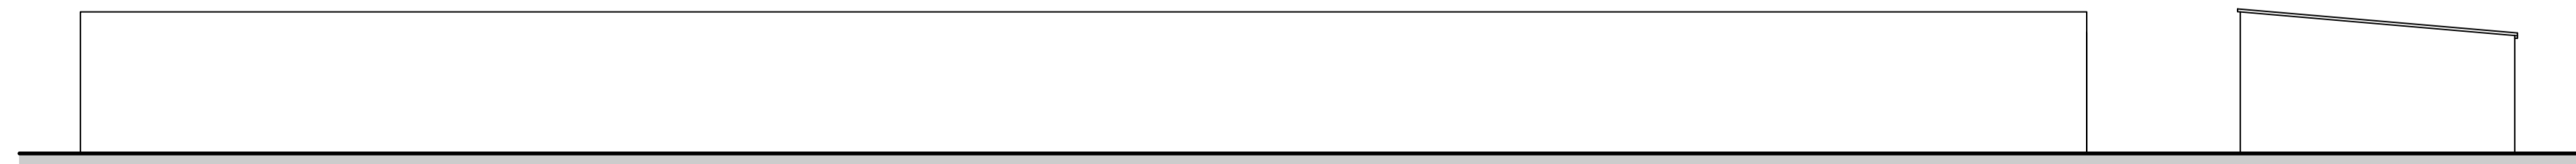


EXISTING REAR ELEVATION

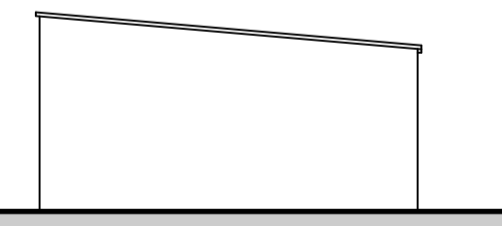

EXISTING LEFT SIDE ELEVATION

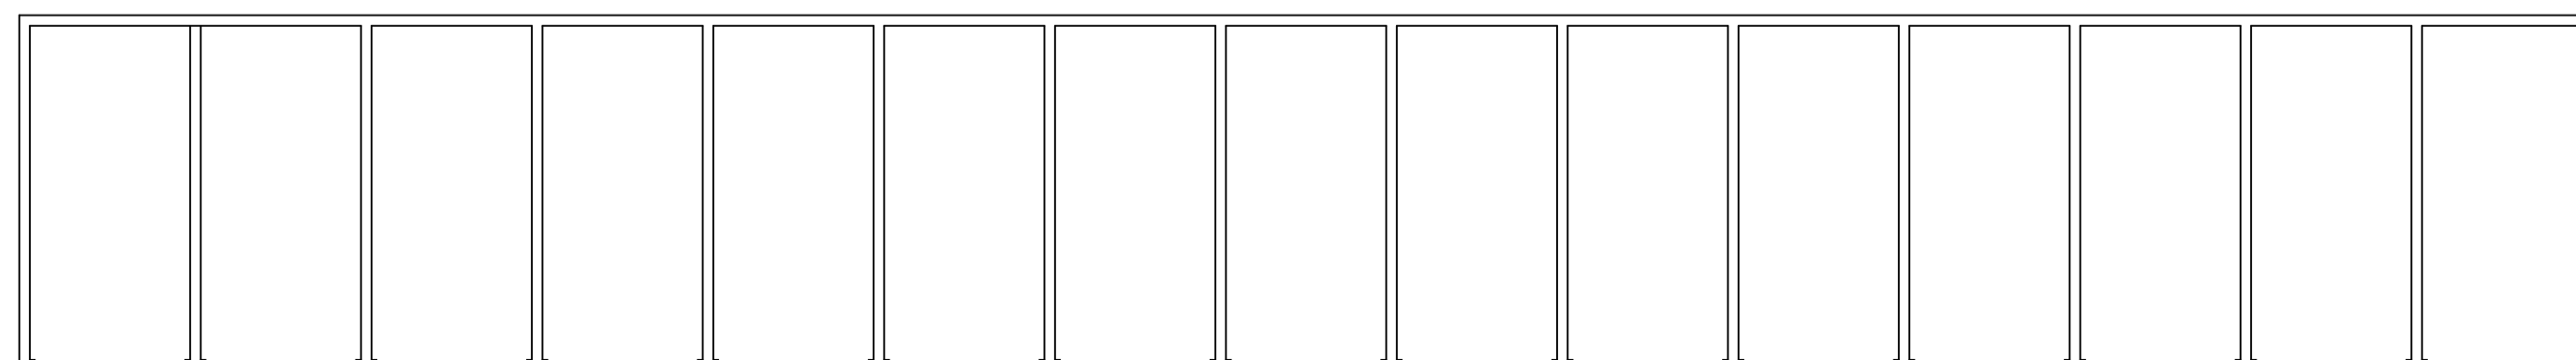

EXISTING FLOOR PLAN

 

Rev	Date	Details	Drawn
-	-	-	-

Client:



Site Address:
SOUTH WORPLE WAY
EAST SHEEN, LONDON

Description:
EXISTING AND PROPOSED STREET SCENES
EXISTING PLANS & ELEVATIONS

Status: **PLANNING**

Date: NOV 2022 Scale: 1:100@A1

Drawn: MN Checked: TCA

Job Number: 1332 Drawing Number: 05 Revision: -



Dorset House,
297-299 Kingston Road,
Leatherhead,
KT22 7PL
Tel: 01372 466443
Email: info@tcalimited.com
www.tcalimited.com

THIS DRAWING IS THE COPYRIGHT OF TAYLOR COX ASSOCIATES AND MUST NOT BE USED IN CONJUNCTION WITH ANY OTHER PROJECT WITHOUT WRITTEN CONSENT.