




01 Proposed East Elevation
1:100 @ A3

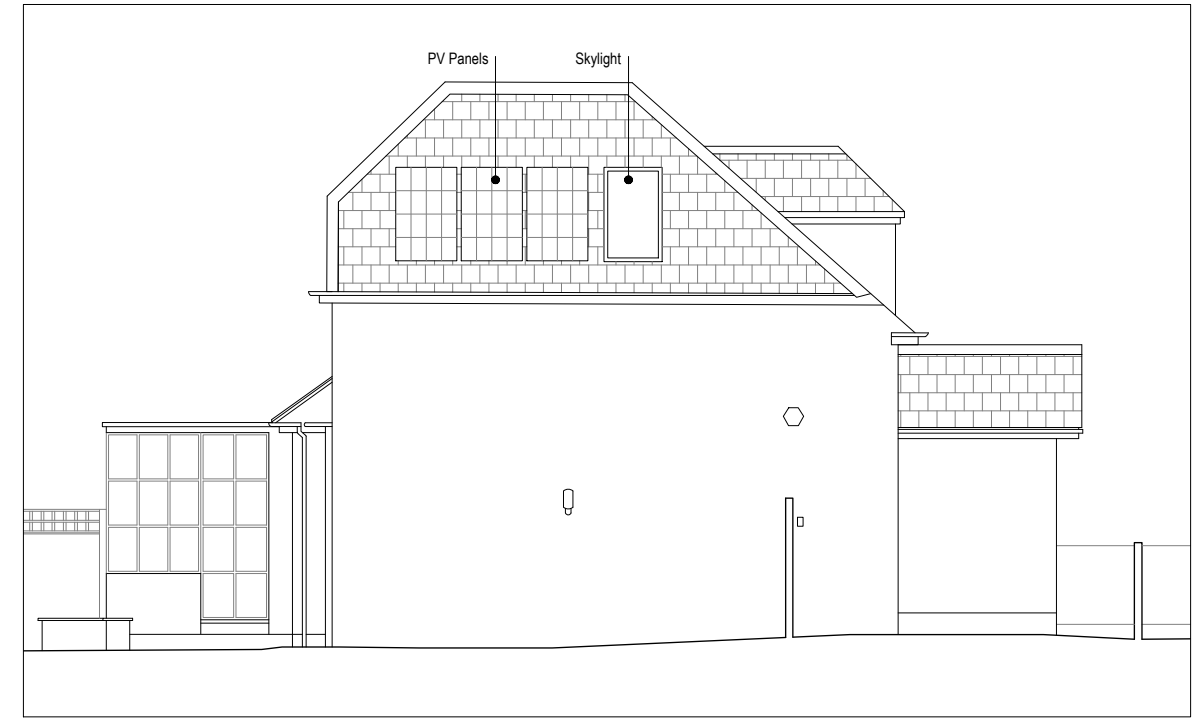

02 Proposed West Elevation
1:100 @ A3

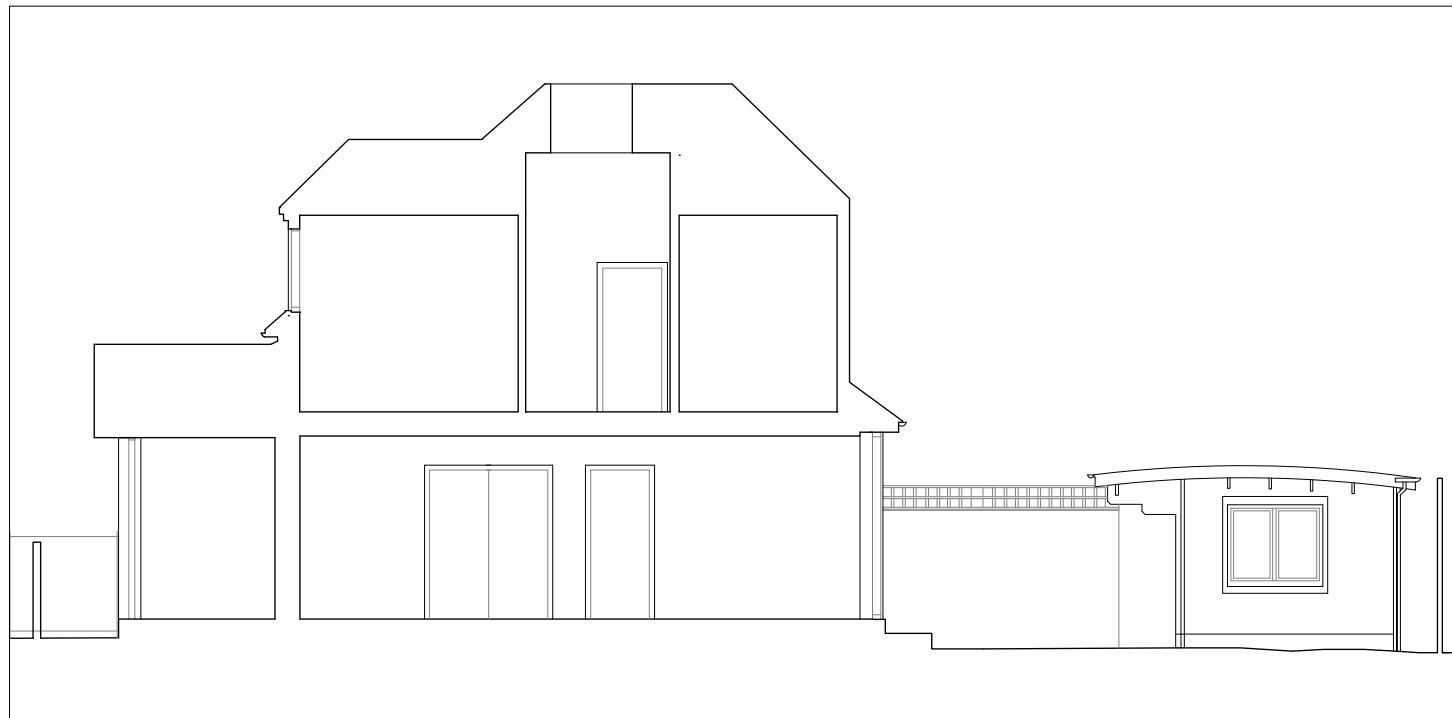

03 Proposed Section
1:100 @ A3

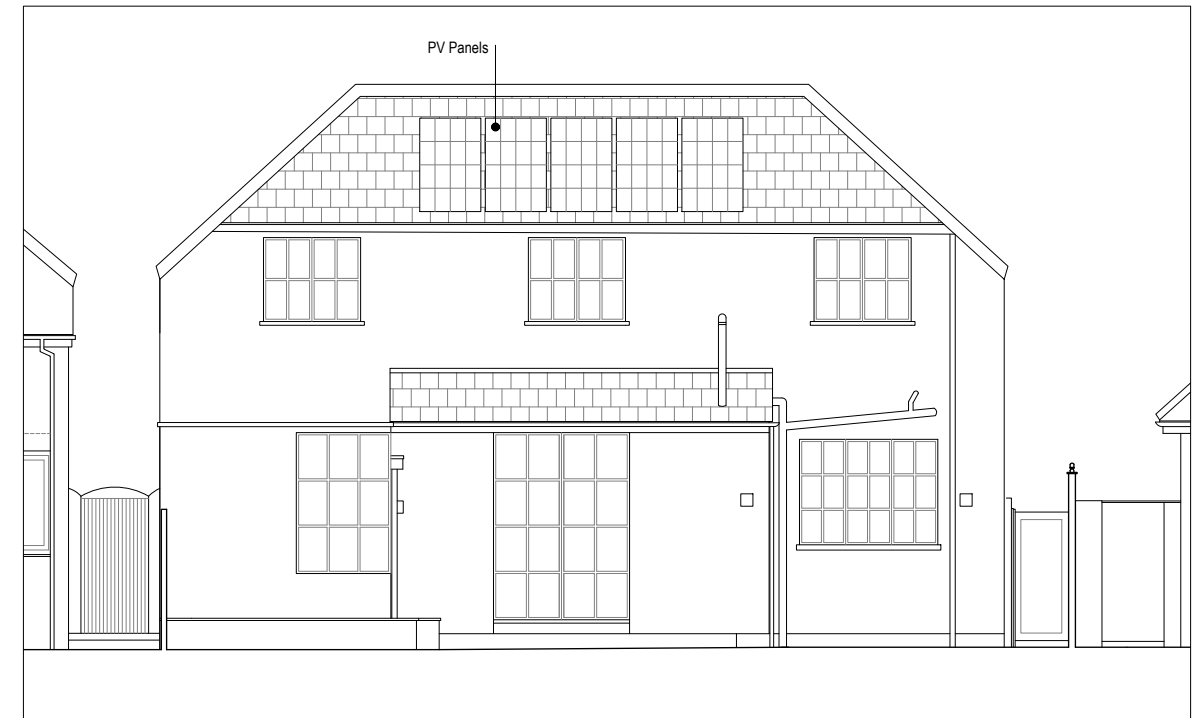

04 Proposed Rear Elevation
1:100 @ A3

DISCLAIMER:
All dimensions are in millimetres. Do not scale from this drawing. All dimensions and conditions are to be checked and confirmed on site by the contractor. The contractor should inform the Architect of any discrepancies before proceeding with the work. This drawing is to be read in conjunction with all other relevant documentation including that produced by other consultants, subcontractors and suppliers.
All elements of work and materials are to comply with the Building Regulations, British Standards, good industry practice and the recommendations of material and component manufacturers. All products are to be suitable for their purpose. The contractor is to install all products where noted in accordance with manufacturers recommendations, specifications and inform the Architect of any discrepancies or changes in the specification before proceeding with the work.
This drawing is the property of ARCHANAEM LTD. Copyright is reserved by them and the drawing is issued on the condition that it is not copied, reproduced, retained or disclosed to any unauthorised person or company, either wholly or in part, without written consent.

NOTES:

North

SCALE
BAR 1:100

No.	Date	Issues and Revisions	By	Check	No.	Date	Issues and Revisions	By	Check
02	14/06/23	Issued to Council: Planning Submission	CB	CB					
01	09/06/23	Amended Design Issued to Client	CB	CB					
00	16/05/23	Draft Issued to Client	CB	CB					

ARCHANAEM
Co No: 10498892
www.archanaem.com

Project Name: ELMFIELD AVENUE
Project Number: 083
Status: PLANNING
Description: PROPOSED ELEVATIONS & SECTION
Scale: 1:100 @ A3

Drawing Number: **083 A-211** Revision: **02**