


Do not scale off this drawing. All dimensions to be verified on-site prior to construction and any discrepancies to be reported.
All dimensions in millimeters unless stated


Notes



01 FRONT ELEVATION
0 1 2 3 4 5 M Scale 1:100

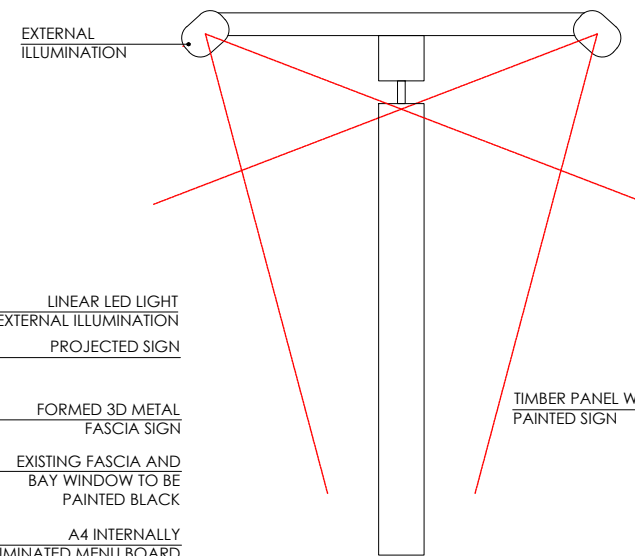

SIGN SECTION

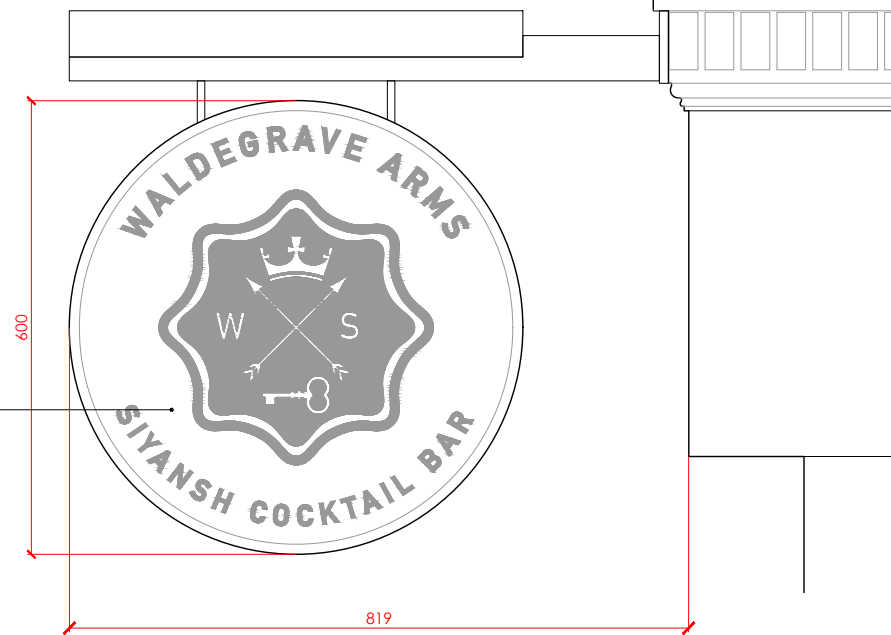

03 PROJECTED SIGN
0 0.1 0.2 0.3 0.4 0.5M Scale 1:10



02 SIDE ELEVATION
0 1 2 3 4 5 M Scale 1:100



FORMED METAL 3D FASCIA SIGN



LINEAR EXTERNALLY ILLUMINATED LIGHT

C	First Issue	16.06.2023
B	First Issue	25.05.2023
A	First Issue	15.05.2023
-	First Issue	dd.mm.yy

PLANNING

Client
Waldegrave Arms

Job No - Project
C084-209 Waldegrave Road
TW11 8LX

Drawing Title
Proposed Shopfront

Drawing No A201	Rev C	Scale @ A3 1:100
--------------------	----------	---------------------

KOTAK