





West Elevation



East Elevation

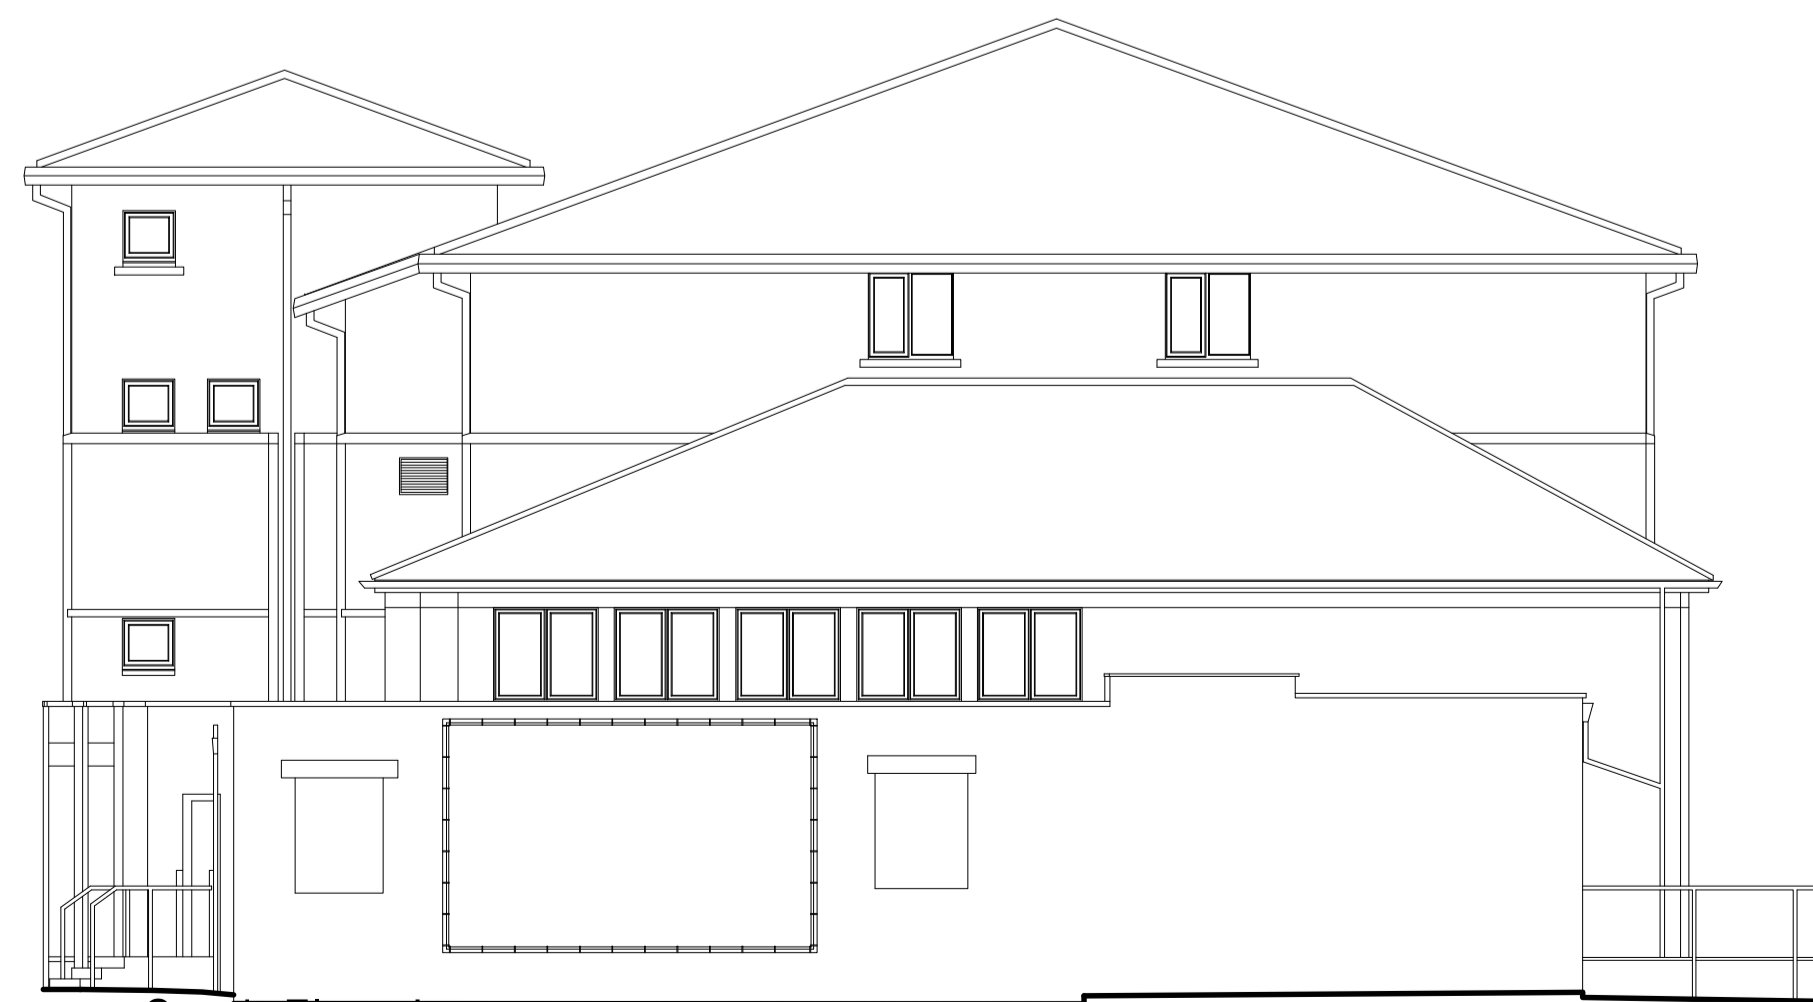

South Elevation

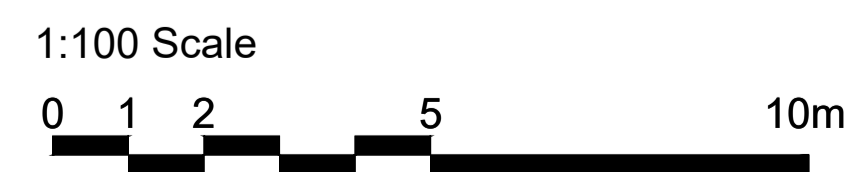

Robothams Architects
 The Old Library
 12 Church Street
 Warwick CV34 4AB
 T 01926 493843
 F 01926 495314
 architects@robothams.co.uk
 www.robothams.co.uk



PROJECT TITLE

STUDENT HEART PROJECT
 PHASE II REFURBISHMENT
 ST MARY'S UNIVERSITY

DRAWING TITLE

EXISTING ELEVATIONS

STATUS **FOR COMMENT**

SCALE	1:100	SHEET SIZE	A1	DRAWN	EW
DATE	October 2022	CHECKED	AH	REVISION	-
DWG NO.	4172-103	REVISION	-		