



LEGEND

GENERAL

- Site Ownership Boundary
- Plot 1A Boundary
2.360 sqm
- Plot 1B Boundary
275.2 sqm
- Plot 1C Boundary
428 sqm
- Plot 2A Boundary
2.587 sqm
- Plot 2B Boundary
175 sqm
- Plot 2C Boundary
2.122 sqm
- Plot 2D Boundary
3.153 sqm
- Plot 2E Boundary
4.015 sqm
- School Planning Application Boundary
2.742 sqm

Notes

- 1.0 Do not scale from drawing, use figured dimensions only
- 1.1 All dimensions to be checked onsite
- 1.2 This drawing to be read in conjunction with all other Gillespies drawings and specifications

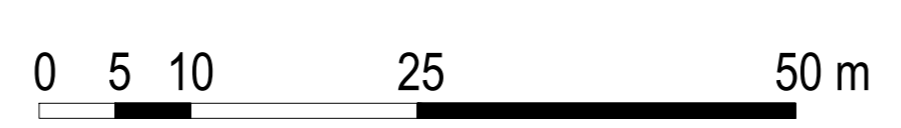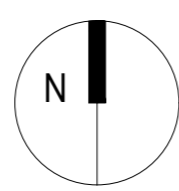

Site plan

rev	details	by	date	rev	details	by	date
P00	Issue for Planning Submission	SD	19.06.2023				

Project title STAG BREWERY		Drawing number P10736-00-004-GIL-0803		Client DARTMOUTH CAPITAL	
Drawing title Proposed Site Wide Soft Landscape GA Plan		Drawing Status PLANNING		Revision P00	
Date 11.03.2022	Scale 1:500 @ AD	Drawn AS	Checked JG	© copyright GILLESPIES LLP, all rights reserved	

