




N M J G H F F B J E J P I S R O D K L Q J M N

Proposed South Elevation
Scale @ 1:50

Material Legend

- A Bronze powder coated aluminium double glazed doors
- B Bronze powder coated aluminium window frames/cills
- C Bronze powder coated aluminium insulated panels
- D Bronze powder coated aluminium gabled profiles
- E Bronze powder coated aluminium and timber insulated panels
- F Bronze powder coated aluminium panels
- G Bronze powder coated aluminium window frames with White Glass
- H Bronze coloured open tread external stairs and balustrade
- I Flat stone framework with projecting frame
- J Stone copings
- K Buff brickwork
- L Buff brick solidier course
- M Red brickwork
- N Red brick solidier course
- O Treated insulated timber panels
- P Treated insulated timber doors
- Q Glass Balustrade
- R Planters
- S Stone coloured blade columns

Notes:

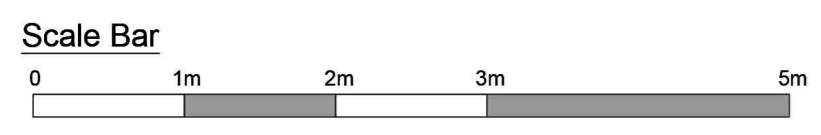

General Notes
This drawing is to be read in conjunction with all relevant design team specifications and drawings.
All dimensions are to be checked on site prior to commencement of work any discrepancies reported to the Project Architect.
All materials and components are to be handled, stored, protected, installed and finished strictly in accordance with the manufacturer's recommendations.
© copyright SILVER JETTY LIMITED

<p>Client: The Boathouse Twickenham Limited</p> <p>Project: The Boathouse</p> <p>Project address: Ranelagh Drive Twickenham TW1 1QZ</p>	<p>Drawing No: Proposed South Elevation</p> <p>Scale: 1:50 @ A1</p> <p>Client Ref: PL-070</p> <p>Project Ref: SJ 171001</p> <p>Date: 30.08.2022</p> <p>Phase: PLANNING</p>	<table border="1" style="width: 100%; border-collapse: collapse;"> <tr> <td style="width: 50%;">REV</td> <td style="width: 50%;">DATE</td> <td style="width: 50%;">DESCRIPTION</td> <td style="width: 50%;">INITIALS</td> </tr> <tr> <td>P4</td> <td>31.05.2023</td> <td>PLANNING ISSUE</td> <td>CJB</td> </tr> </table>	REV	DATE	DESCRIPTION	INITIALS	P4	31.05.2023	PLANNING ISSUE	CJB
REV	DATE	DESCRIPTION	INITIALS							
P4	31.05.2023	PLANNING ISSUE	CJB							

