




Proposed East Elevation
Scale @ 1:50

Material Legend

- A** Bronze powder coated aluminium window frames/cills
- B** Bronze powder coated aluminium insulated panels
- C** Bronze powder coated aluminium gabled profiles
- D** Bronze powder coated aluminium panels
- E** Bronze powder coated aluminium chamfered windows
- F** Bronze coloured open tread external stairs and balustrade
- G** Opaque glass
- H** Flat stone framework with projecting frame
- I** Stone copings
- J** Stone wall with stone coping
- K** Buff brickwork
- L** Buff brick soldier course
- M** Red brickwork
- N** Red brick soldier course
- O** Slate roof
- P** Burnt end bricks
- Q** Glass Balustrade
- R** Planters
- S** Stone coloured blade columns
- T** Bronze powder coated aluminium trellis
- U** Stone chamfered frame with reference to the Lock Lodge

Notes:

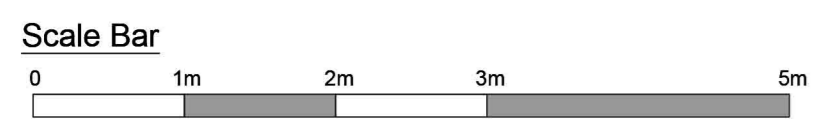

General Notes
This drawing is to be read in conjunction with all relevant design team specifications and drawings.
All dimensions are to be checked on site prior to commencement of work any discrepancies reported to the Project Architect.
All materials and components are to be handled, stored, protected, installed and finished strictly in accordance with the manufacturer's recommendations.
© copyright SILVER JETTY LIMITED

Client: The Boathouse Twickenham Limited		Drawing No: Proposed East Elevation	
Project: The Boathouse		Drawing Scale: 1:50 @ A1	
Project Address: Ranelagh Drive Twickenham TW1 1QZ		Drawing No: PL-073	Version: P4
		Project No: SJ 171001	Designer: CJB
		Date: 30.08.2022	Author: JA
		Drawing Status: PLANNING	
P4 REV DATE DESCRIPTION			CJB INITIALS

