
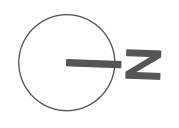


EXISTING THIRD FLOOR PLAN

EXISTING SECOND AND THIRD FLOOR PLAN

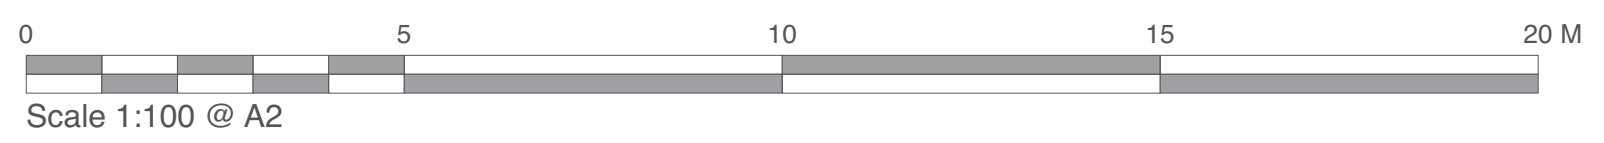

Chartered Architects
Chartered Building Surveyors
Interior Designers
CDM Services

Suite 3, Sandford House,
1b Claremont Road,
Teddington, TW11 8DH
+44 (0)20 8943 5300
www.kendallkingscott.co.uk

Project
**L & M Blocks
Computer Suite Refurbishment**

Client
SMUL - St Mary's University London

Scale Paper Size Filename
**1:100 ISO A2 220896 - M Block_Room
Layout.vwx**

P2 31/03/2023 JI MM Planning
P1 17/03/2023 JI MM Tender
Rev Date By Ap Note

Drawing Title
Existing Second and Third Floor Plan

| Project Number | Drawing Number | Revision | |
|--------------------|----------------|-----------|-----------------|
| 220896-1202 | P2 | | |
| Date | Drawn | Checked | Purpose/Status |
| 21/11/2022 | ML | MM | PLANNING |

Check all dimensions and levels on site

Only to be used on the site for which designed. The electronic transmission of design information contained in this drawing is carried out entirely at the User's risk and Kendall Kingscott Ltd. will have no liability for any errors or inaccuracies arising therefrom. The production of amended or updated information from the said design information by the User is entirely the responsibility of the User and Kendall Kingscott Ltd. shall have no responsibility in respect thereof whatsoever.