





EXISTING WEST ELEVATION
scale 1:100

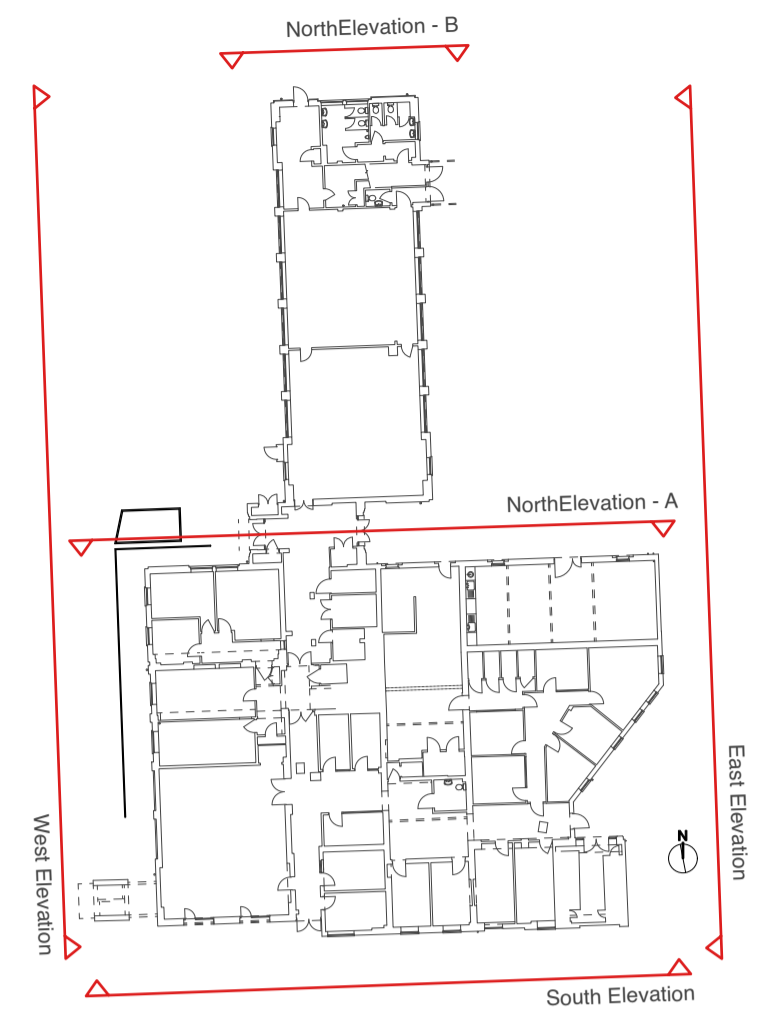

KEY PLAN
n/scale

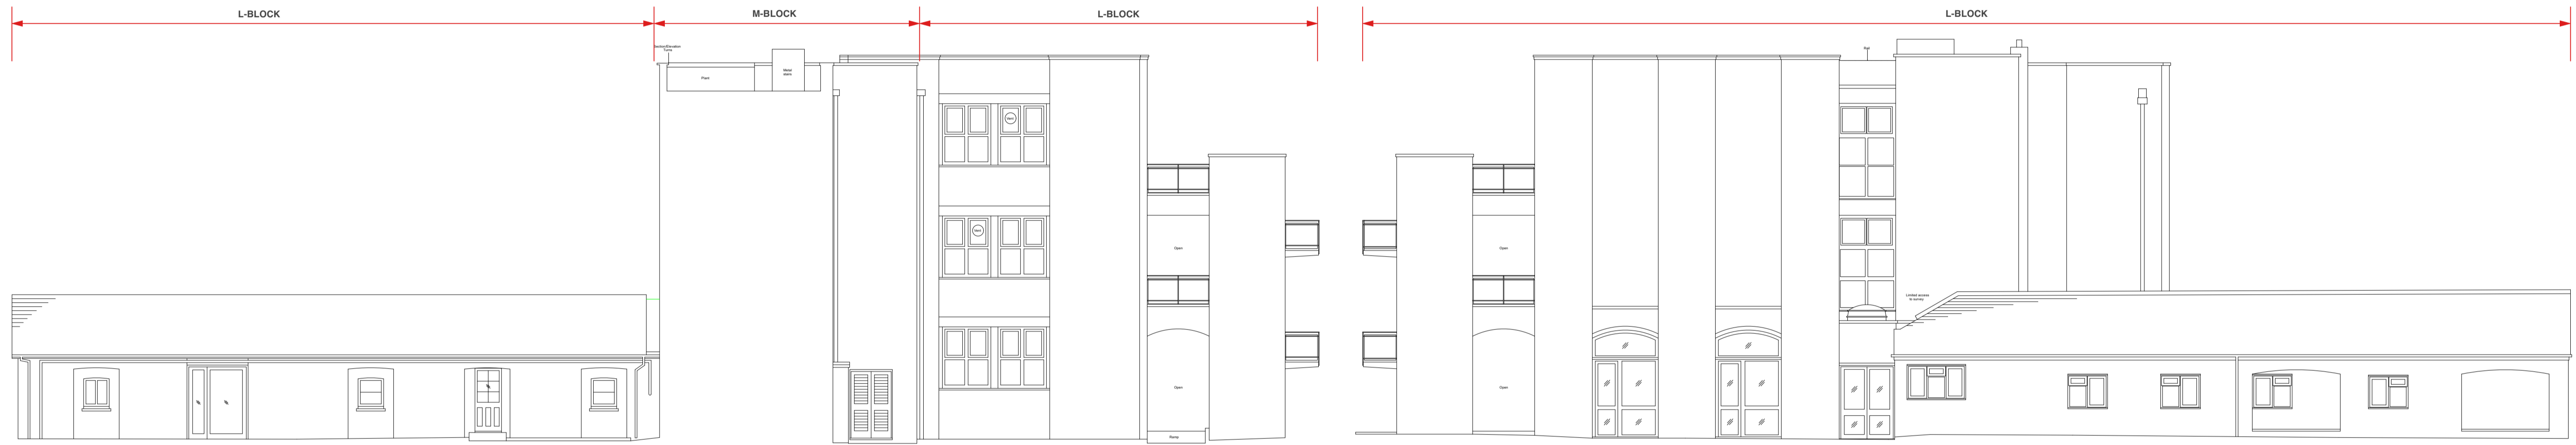

EXISTING NORTH ELEVATION - A
scale 1:100

EXISTING SOUTH ELEVATION
scale 1:100



EXISTING NORTH ELEVATION - B
scale 1:100



EXISTING EAST ELEVATION
scale 1:100

EXISTING ELEVATIONS



Scale 1:100 @ A1



Chartered Architects
Chartered Building Surveyors
Interior Designers
CDM Services

Suite 3, Sandford House,
1b Claremont Road,
Teddington, TW11 8DH
+44 (0)20 8943 5300
www.kendallkingscott.co.uk

Project
L Block - Planning Application

Client
SMUL - St Mary's University London

Scale Paper Size Filename
1:100 ISO A1 230344 SMUL-L Block.vwx

© Copyright Do not scale this drawing

P4	07/07/2023	ML	MM	Issued to Planning
C1	06/06/2023	JL	MM	Construction
P3	31/03/2023	JL	MM	Planning
P2	17/03/2023	JL	MM	Tender
Rev	Date	By	Ap	Note

Drawing Title
Existing Elevations

Project Number Drawing Number Revision
220896-1302 P4

Date Drawn Checked Purpose/Status
21/11/2022 ML MM PLANNING

Check all dimensions and levels on site

Only to be used on the site for which designed. The electronic transmission of design information contained in this drawing is carried out entirely at the User's risk and Kendall Kingscott Ltd. will have no liability for any errors or inaccuracies arising therefrom. The production of amended or updated information from the said design information by the User is entirely the responsibility of the User and Kendall Kingscott Ltd. shall have no responsibility in respect thereof whatsoever.