




PROPOSED WEST ELEVATION
scale 1:100



KEY PLAN
n/scale

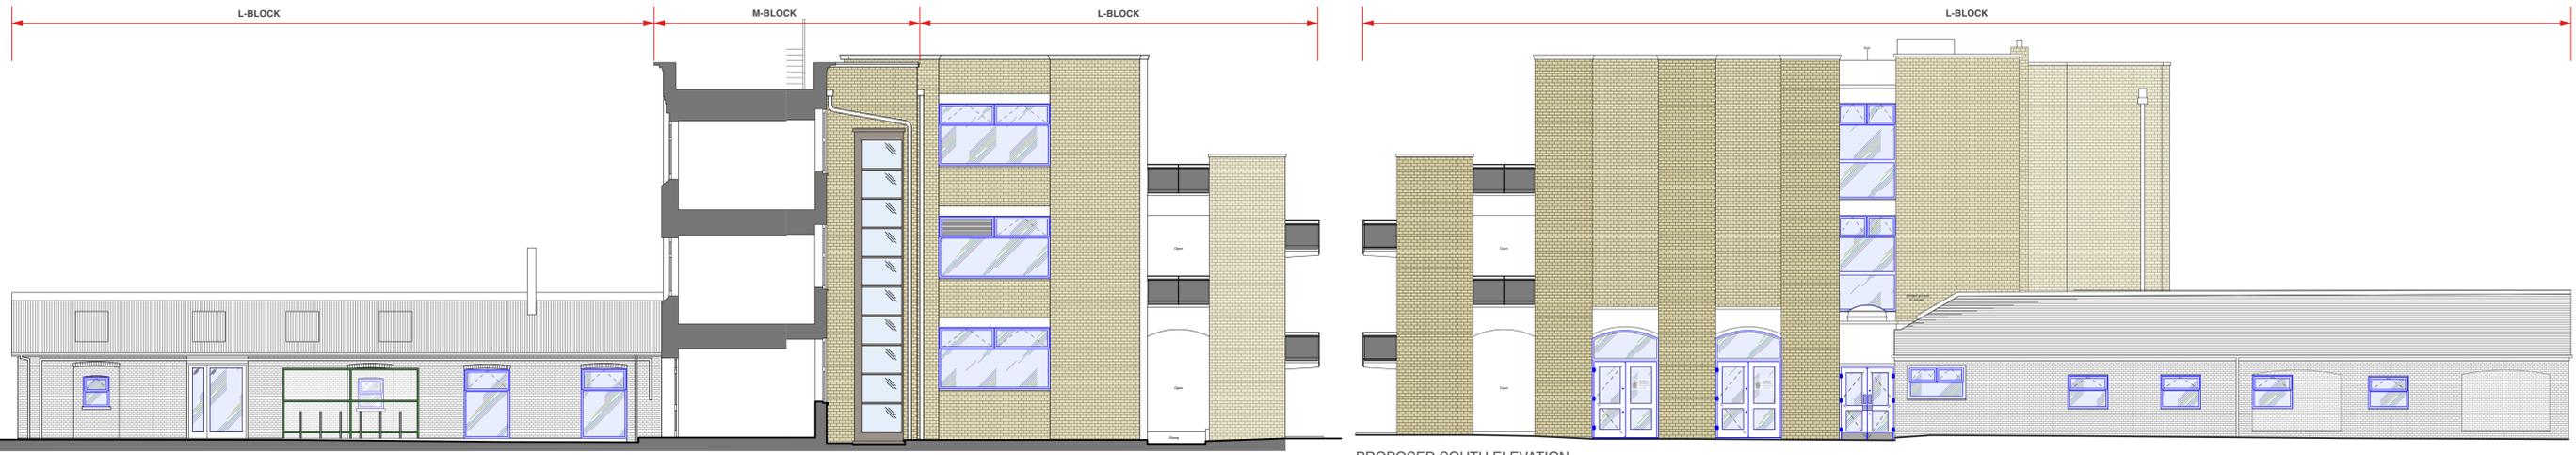

PROPOSED NORTH ELEVATION - A
scale 1:100

PROPOSED SOUTH ELEVATION
scale 1:100



PROPOSED NORTH ELEVATION - B
scale 1:100



PROPOSED EAST ELEVATION
scale 1:100

PROPOSED ELEVATIONS



Scale 1:100 @ A1

KEY

Proposed windows/doors and lift (RAL 7005)

RAL 7005



Chartered Architects
Chartered Building Surveyors
Interior Designers
CDM Services

Suite 3, Sandford House,
1b Claremont Road,
Teddington, TW11 8DH
+44 (0)20 8943 5300
www.kendallkingscott.co.uk

Project
L Block - Planning Application

Client
SMUL - St Mary's University London

Scale Paper Size Filename
1:100 ISO A1 230344 SMUL-L Block.vwx

P2 07/07/2023 ML MM Issued to Planning
C1 06/06/2023 JI MM Construction
P1 27/02/2023 JI MM ISSUED

Drawing Title
Proposed Elevations

Project Number Drawing Number Revision
220896-3000 P2

Date Drawn Checked Purpose/Status
21/11/2022 ML MM PLANNING

Only to be used on the site for which designed. The electronic transmission of design information contained in this drawing is carried out entirely at the User's risk and Kendall Kingscott Ltd. will have no liability for any errors or inaccuracies arising therefrom. The production of amended or updated information from the said design information by the User is entirely the responsibility of the User and Kendall Kingscott Ltd. shall have no responsibility in respect thereof whatsoever.