




NORTH WEST ELEVATION

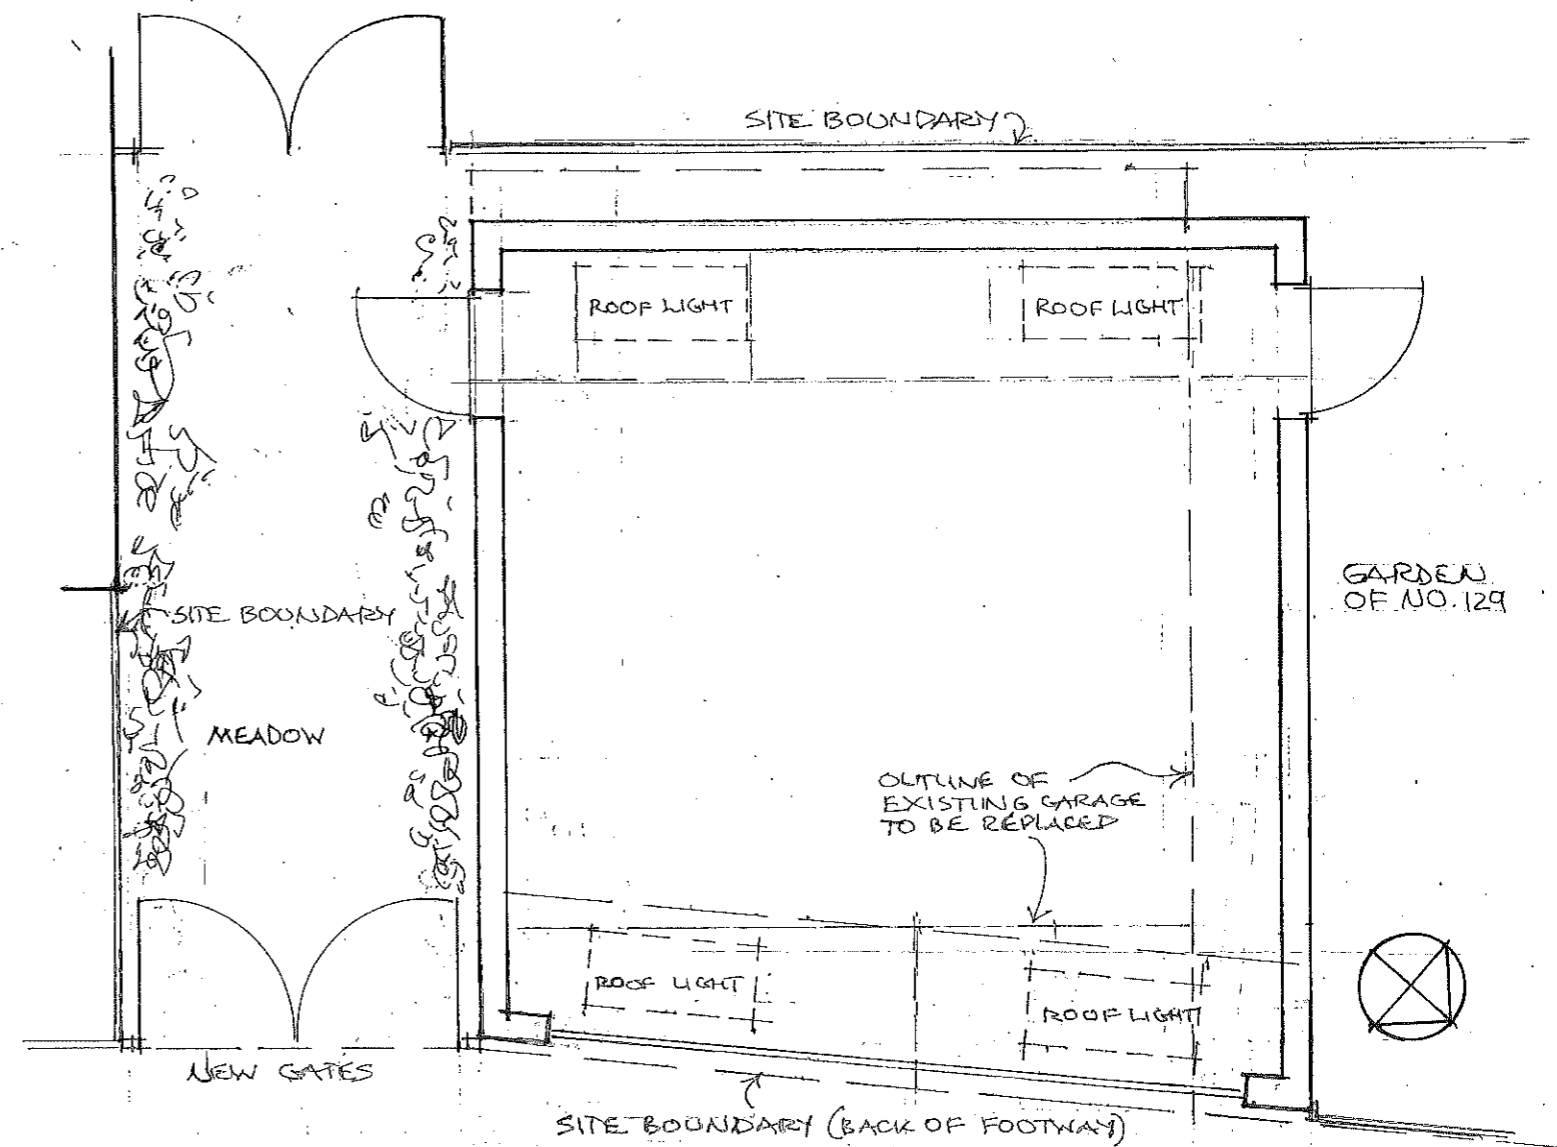


PLAN AT END OF GARDEN

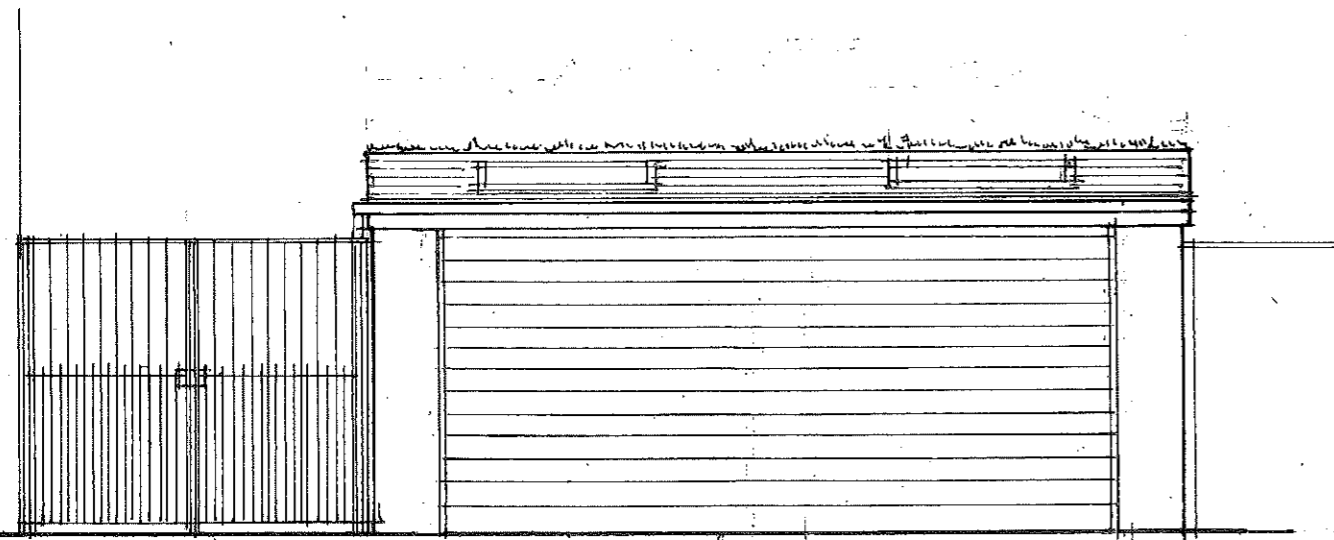


NORTH EAST ELEVATION

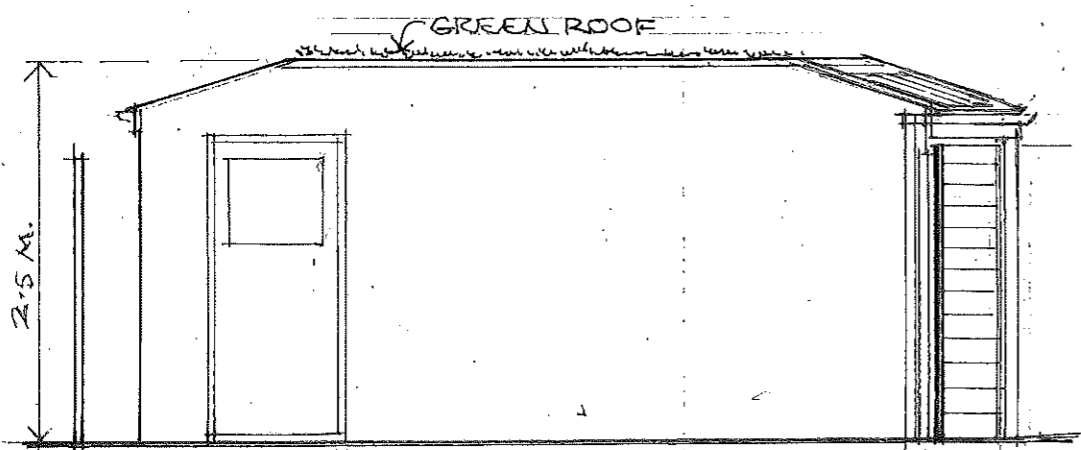

SOUTH EAST ELEVATION

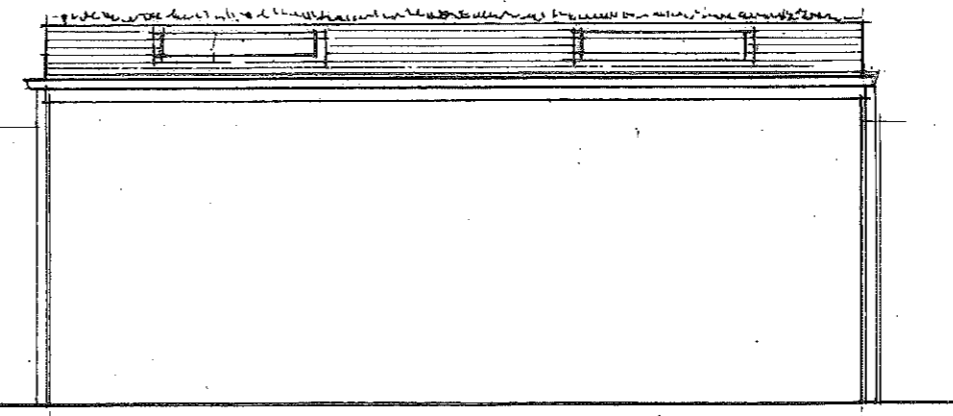

SOUTH WEST ELEVATION

 

**REDMOND IVIE ARCHITECTS**  
 THE BARLEY MOW CENTRE  
 10 BARLEY MOW PASSAGE  
 LONDON W4 4PH  
 tel 020 8742 1775/ 020 8996 1686  
 e-mail info@redmondvie.com  
 www.redmondvie.com

ALTERATIONS TO  
 END OF GARDEN  
 129 STAINES ROAD

DETAILS OF PROPOSED  
 DOUBLE GARAGE AND  
 GARDEN ALTERATIONS

SCALE: 1:50 @ A3  
 DATE: SEPT. 2022  
 DRAWN: RCP

1137/12

DO NOT SCALE FOR CONSTRUCTION  
 VERIFY ALL DIMENSIONS ON SITE