




REAR ELEVATION 1:50

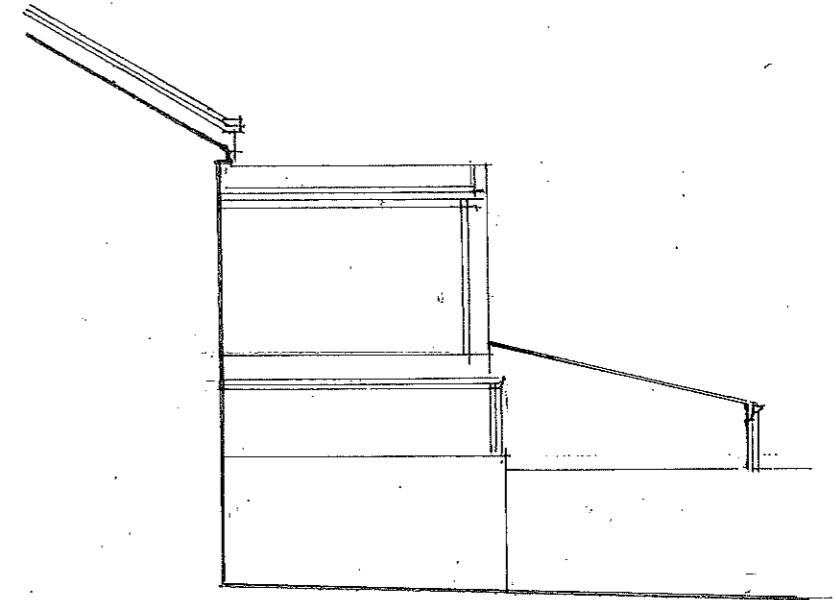

SIDE (SW) ELEVATION 1:100

0 1 2 3 4 5 6M.
SCALE (M.) 1:100

0 0.5 1.0 2.0 3.0M.
SCALE (M.)

REDMOND IVIE ARCHITECTS

THE BARLEY MOW CENTRE
10 BARLEY MOW PASSAGE
LONDON W4 4PH
tel 020 8742 1775/ 020 8996 1686
e-mail info@redmondvie.com
www.redmondvie.com

129 STAINES ROAD
TWICKENHAM

EXISTING
ELEVATIONS

SCALE: 1:50, 1:100 @ A3
DATE: SEPT 2022
DRAWN: RCI

11/27/05

DO NOT SCALE FOR CONSTRUCTION
VERIFY ALL DIMENSIONS ON SITE