


Spa Complex Timber Windows and Door Schedule							
Element ID	SW 0.0	07 SW 0.08	SW 0.09	SW 0.10	SW 0.11	SW 0.15	SW 0.16
Structural Opening (W x H)	882×2,660	1,571×2,268	947×2,310	2,864×2,310	939×2,310	1,010×2,082	910×2,082
Elevation View	882	1,571 Revel Threshold detail	947	2,864	939	7,010	280'2 Level Threshold detail

Spa Complex Timber Windows and Door Schedule				
Element ID	SW 0.17		SW 0.18 SW 0.19	SW 0.20 SW 0.21
Structural Opening (W x H)	1,650×2,332	5,000×2,370	1,154×2,370	8,000×2,370 1,154×2,370
	1,650 Automatic doors on PIR	93** 5,000 *	1,154 93 _{//}	8,000 **
Elevation View				
	233	5,37	2;3	
	Level Threshold detail		}	Bi-Fold Doors - Level Threshold detail



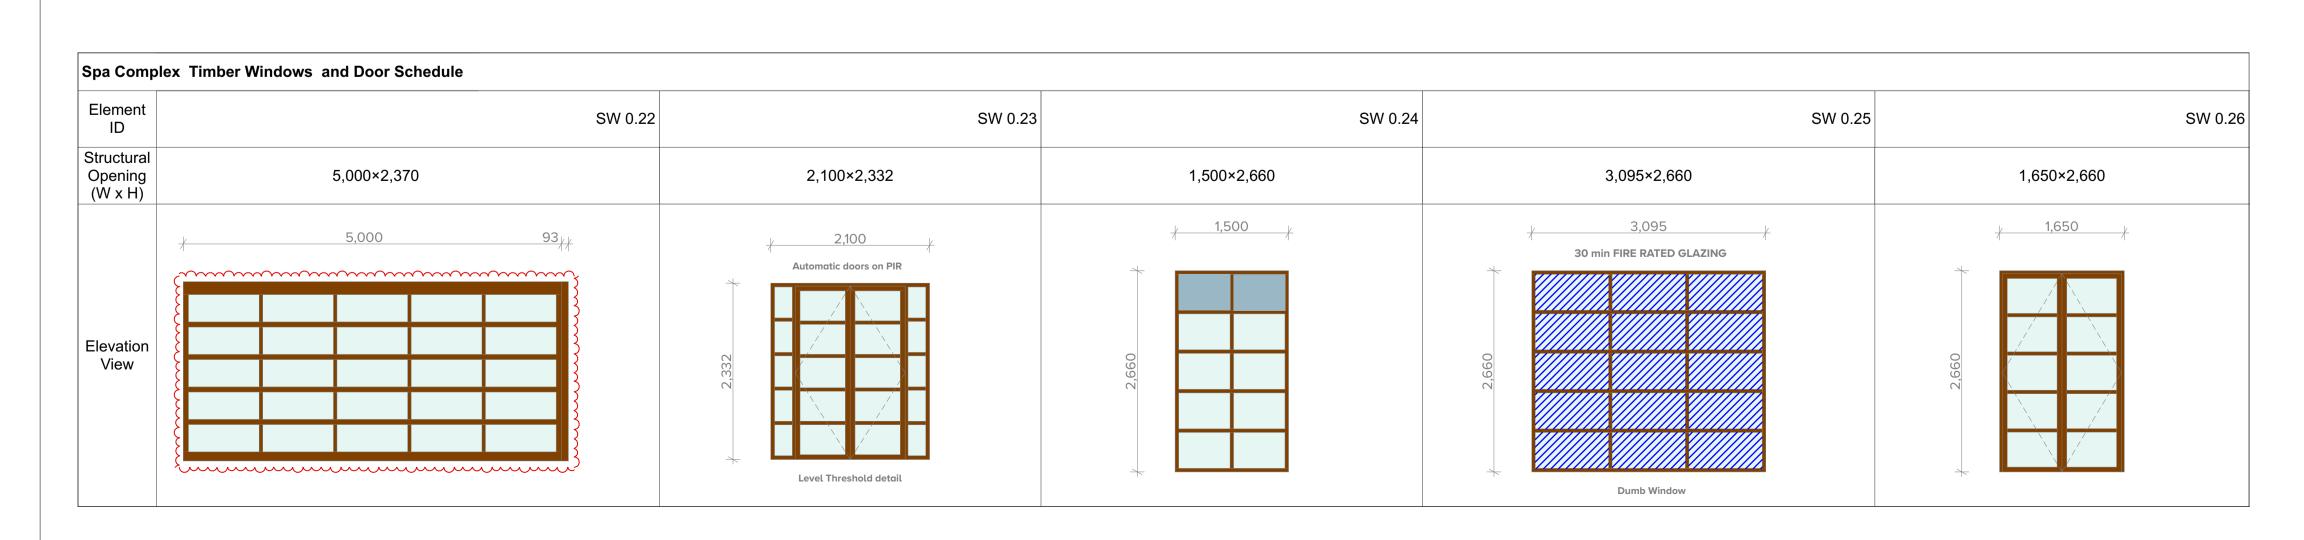

General Notes

THIS DRAWING IS © CUBE_DESIGN LTD

CONTRACTORS MUST CHECK ALL DIMENSIONS ON SITE. ONLY FIGURED DIMENSIONS ARE TO BE WORKED FROM. DISCREPANCIES MUST BE REPORTED TO THE ARCHITECT BEFORE PROCEEDING

WHEN THIS DRAWING IS ISSUED IN DWG FORMAT CUBE_DESIGN TAKE NO RESPONSIBILITY OR LIABILITY FOR THE USE AND/OR ADJUSTMENT OF THESE LAYOUTS BY A THIRD PARTY. THE USE OF THIS INFORMATION IS AT THE USERS RISK.

CUBE DESIGN LTD DRAWINGS ARE PRODUCED IN COLOUR. DRAWINGS SHOULD BE PRINTED AND/OR VIEWED IN COLOUR.

STRUCTURAL INFORMATION TAKEN FROM STRUCTURAL ENGINEERS - THORPE ENGINEERING CONSULTANTS LTD,

BELOW GROUND DRAINAGE INFORMATION TAKEN FROM CIVIL ENGINEERS DRAWINGS

NOTES

Dimensions provided are for tender purposes only. Subcontractor MUST complete a site survey to confirm window, external door sizes. SCHEDULE TO BE READ IN CONJUNCTION WITH SPECIFICATION CLAUSES, L10, L20 AND L40.

Windows & Door frames to be Hardwood timber construction. All units to accommodate a double glazed unit



Protection of members of public, the client and others. Secure site using hoarding, net scaffolds and rubbish chutes

Working from height. Ensure prevention of people and or materials falling from height. Ensure suitable edge protection, guard rails, and toe boards in place. Fall restraint systems to be used as necessary. Ensure fragile roof surfaces are covered, secure working platforms with guard rails.

CDM RISKS


Heavy lifting. Avoid manual handling if possible. Ensure manual handling procedures are in place.

Awareness of working in and around open trenches. Shoring excavtions, cover or barrier excations to prevent falls

Supporting structures inc walls and beams and roofs with props, ensure props are installed by a competent person

Turn electricity off and other services before drilling into walls. Do not you excavators or power tools near known or suspected buried services

REV	DATE	DESCRIPTION	DRWN	СНК
А	01/05/2020	First Issue External Glazing package	АА	JLS
В	13/07/2020	Timber Window & Door sizes updated + Marker References Changed	АА	JLS
С	25/08/2020	Size of GF Windows / Doors updated to reflect internal level changes	АА	JLS
D	01/09/2020	Automatic doors with PIR added	AA	JLS
Е	29/09/2020	Protected Fire rated Glazing added	АА	JLS
F	18/12/2020	Bifold Door width changed to 8000m and 10 leafs/ side panels adjusted dimension showing 93mm post added	АА	JLS
G	15/01/2021	Frame widths adjusted to SW 0.18, SW 0.19, SW 0.20, SW 0.21, SW 0.22	ΡJ	JLS

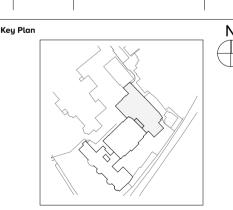

cube_design graphics

Unit 12_Headlands Business Park_Salisbury road Ringwood_Hampshire_BH24 3PB

[T]_01425 481 999

e-mail_maildesk@cube-designltd.co.uk www.cube-designltd.co.uk

DJECT

Richmond Harbour Hotel 152-158 Richmond Hill Richmond Upon Thames TW10 6RP Surrey

DRAWING TITLE

Ground floor Double Glazed Timber Window & Door Schedule

STATUS	
Tender	

render	
DATE DRAWN	DRAWN BY
15/01/2021	AA
SCALE	CHECKED BY
1:1@A1	JLS

project originator role zone level type number rev

1354 -CDL-A - 01 - GF - DR -31100