




Existing
Proposed

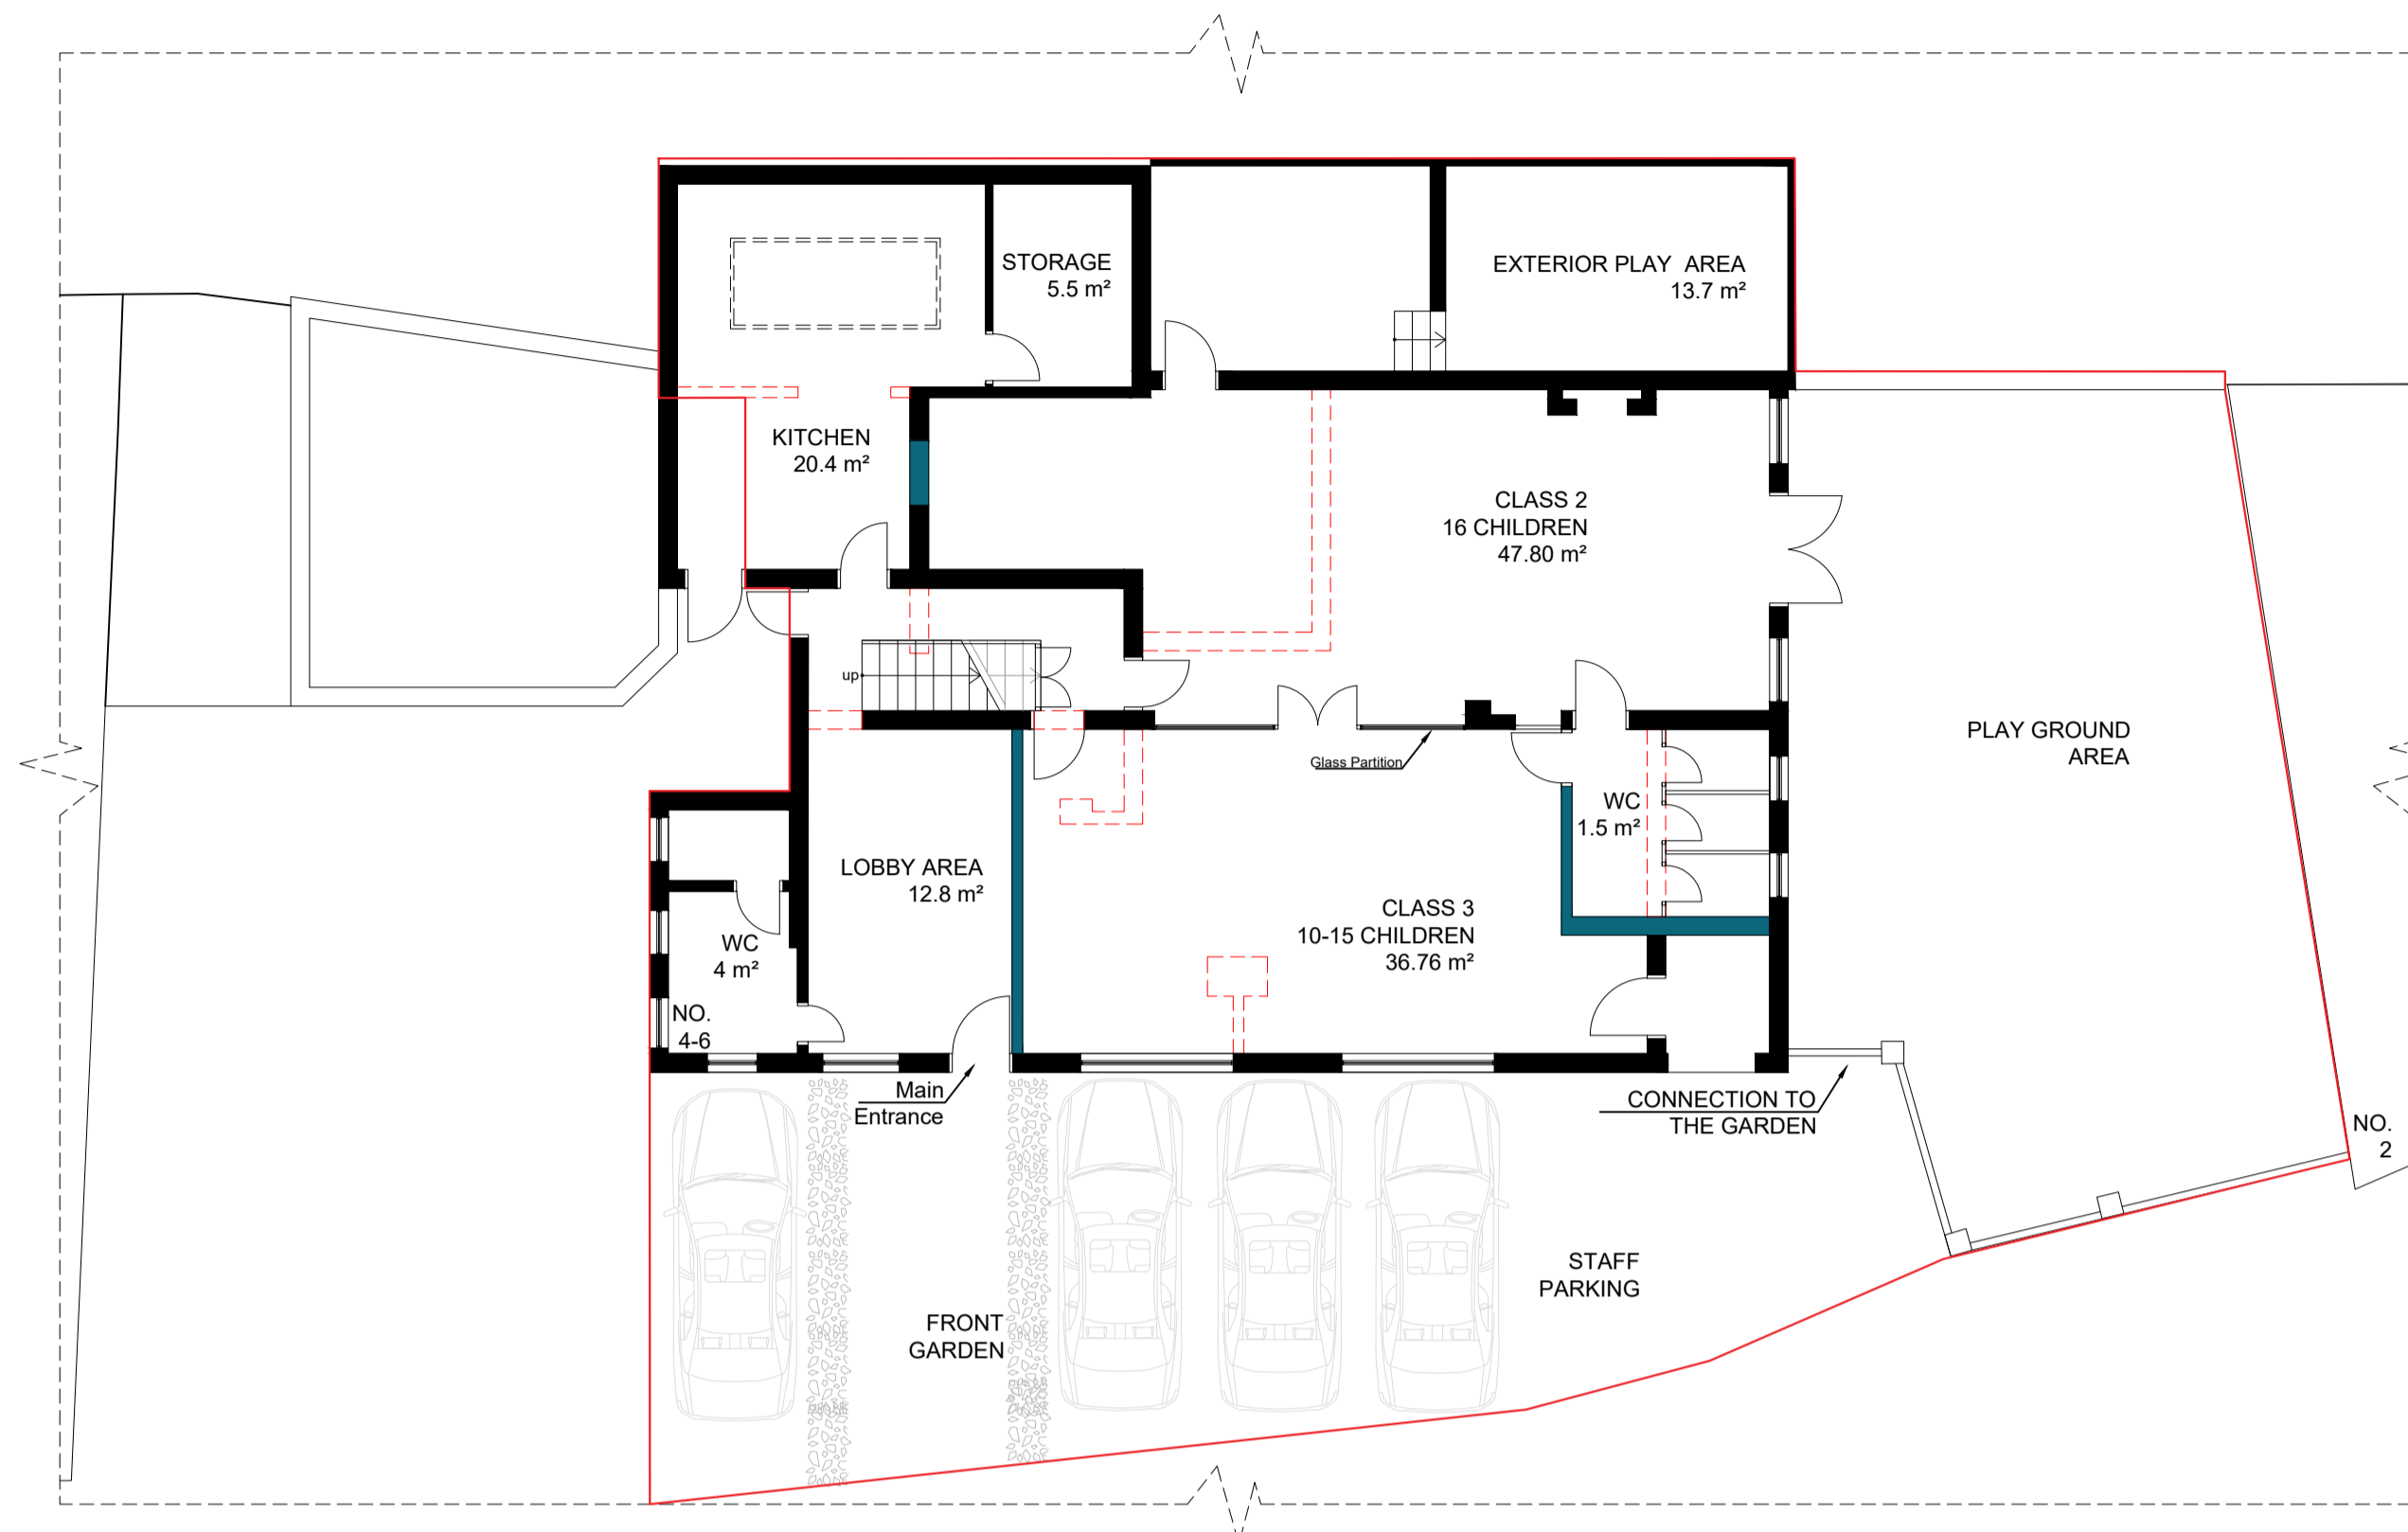


Existing Ground Floor Plan

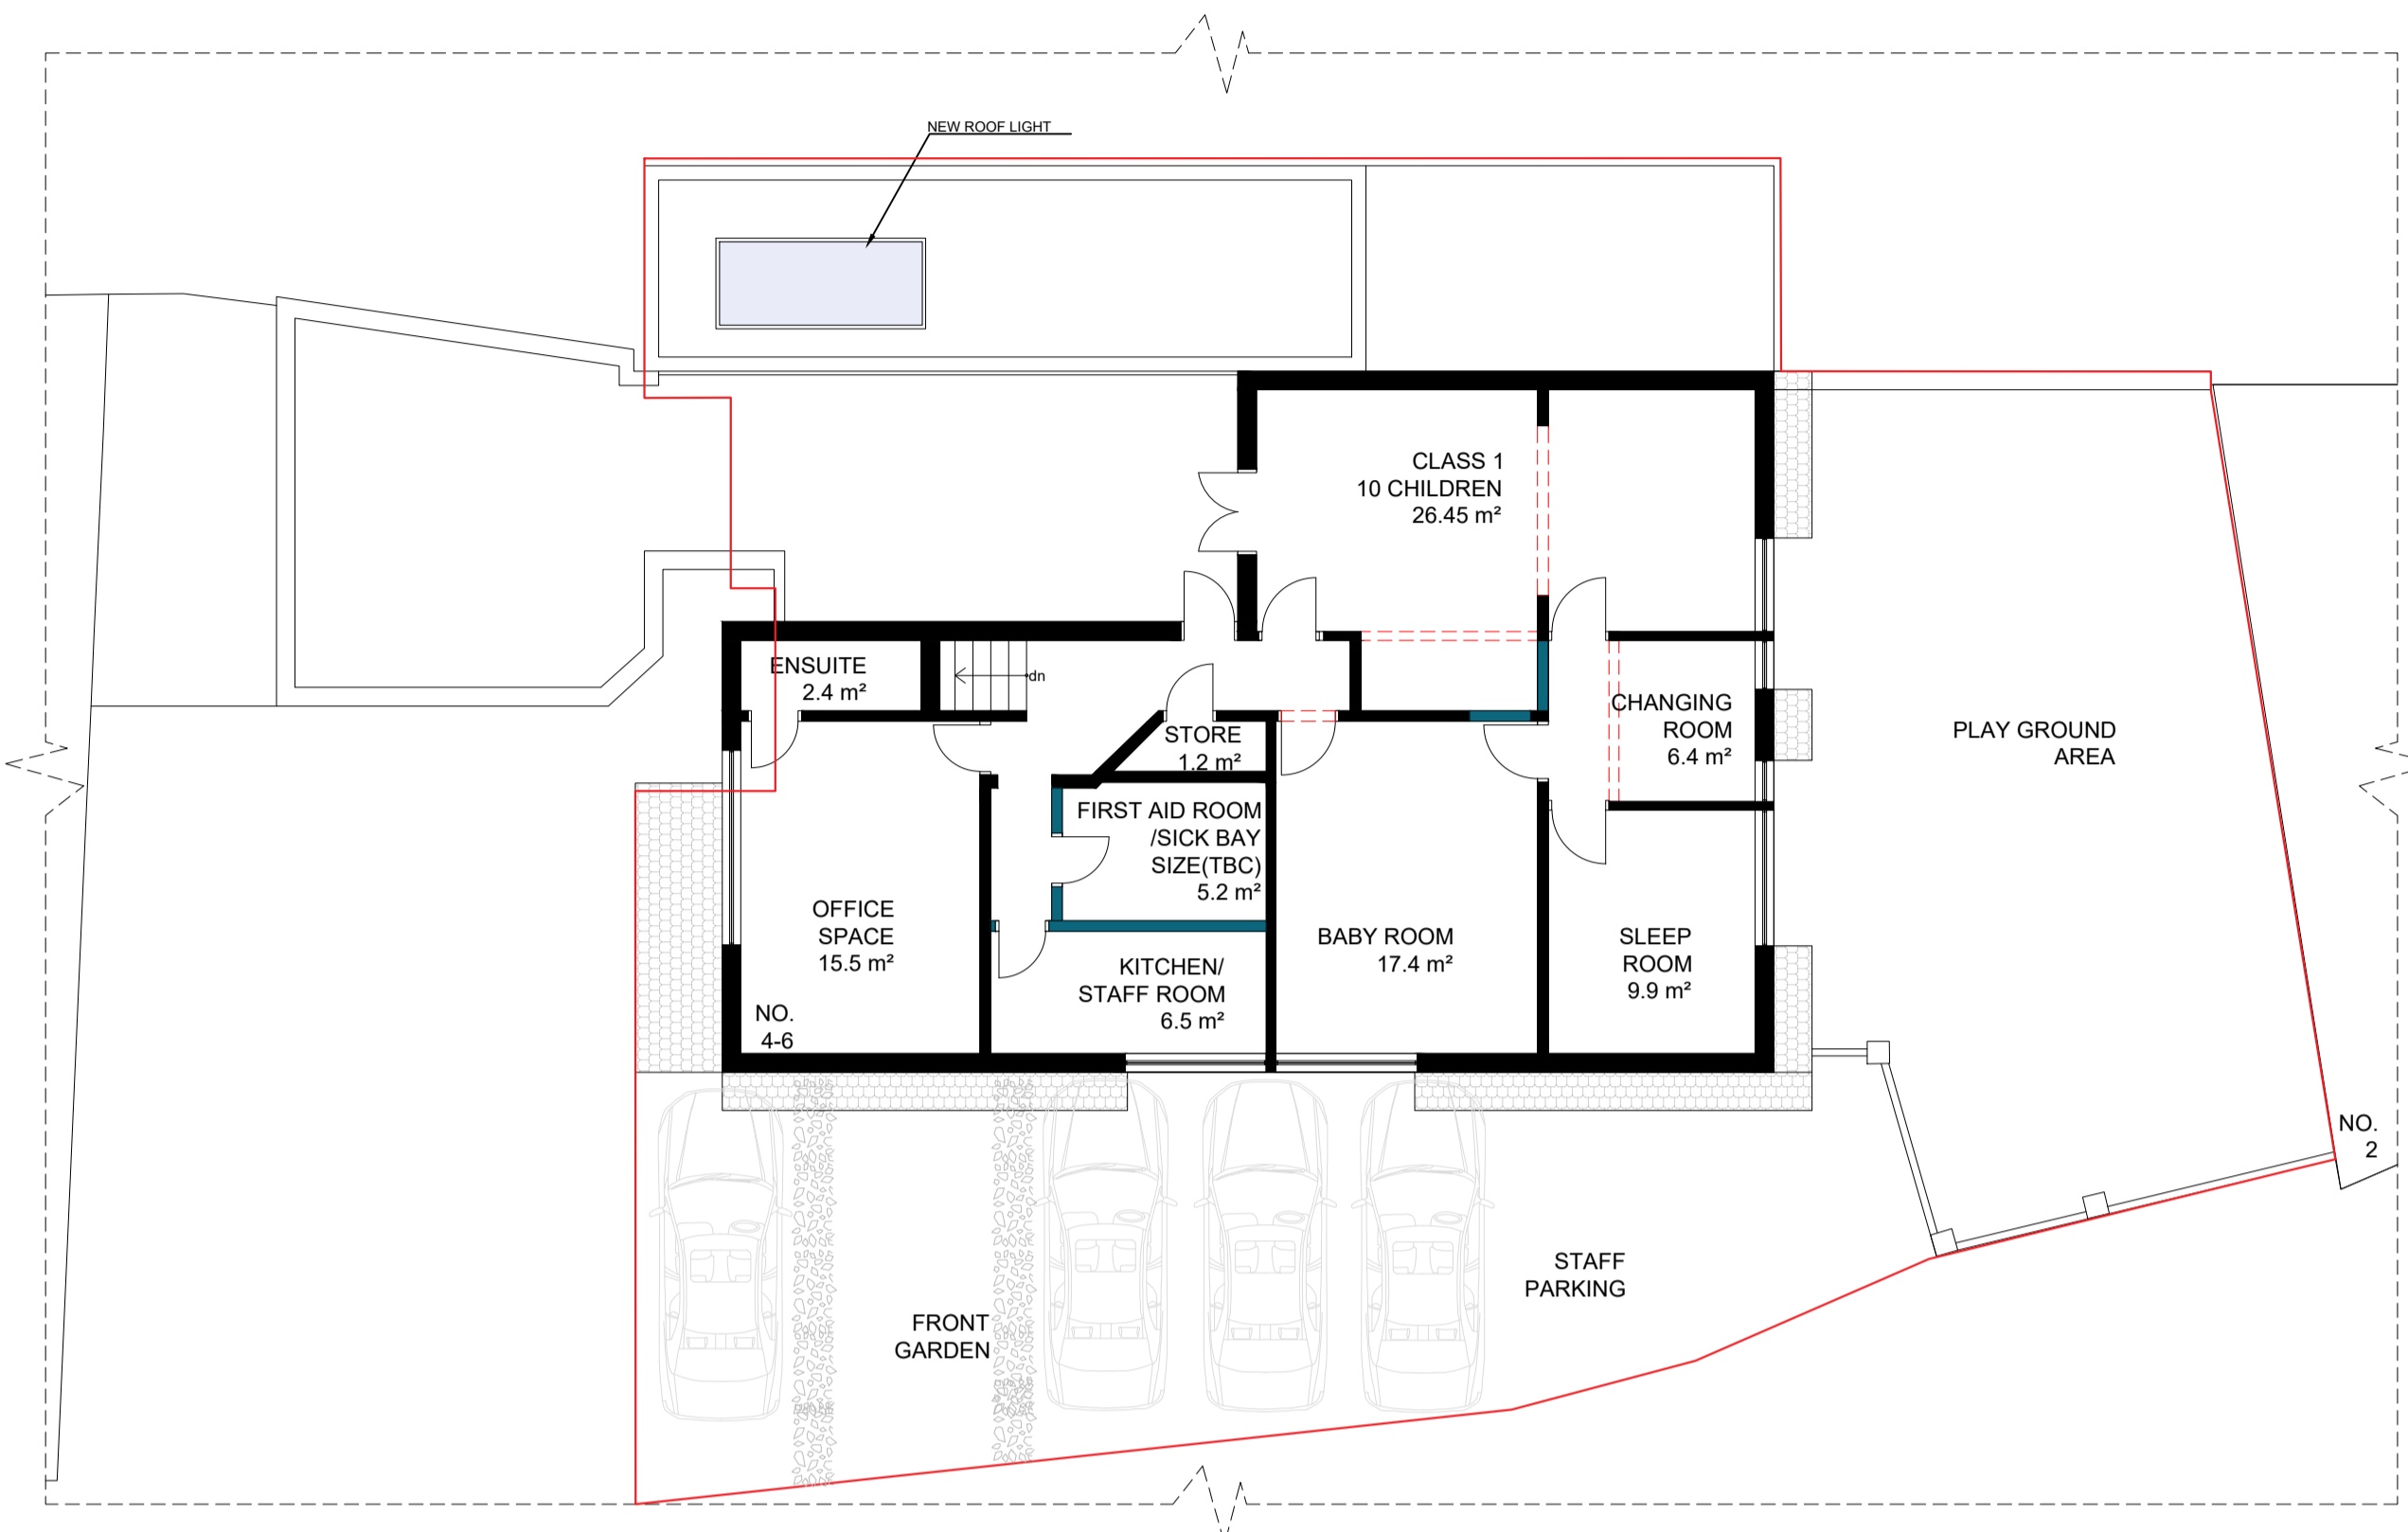

Existing First Floor Plan

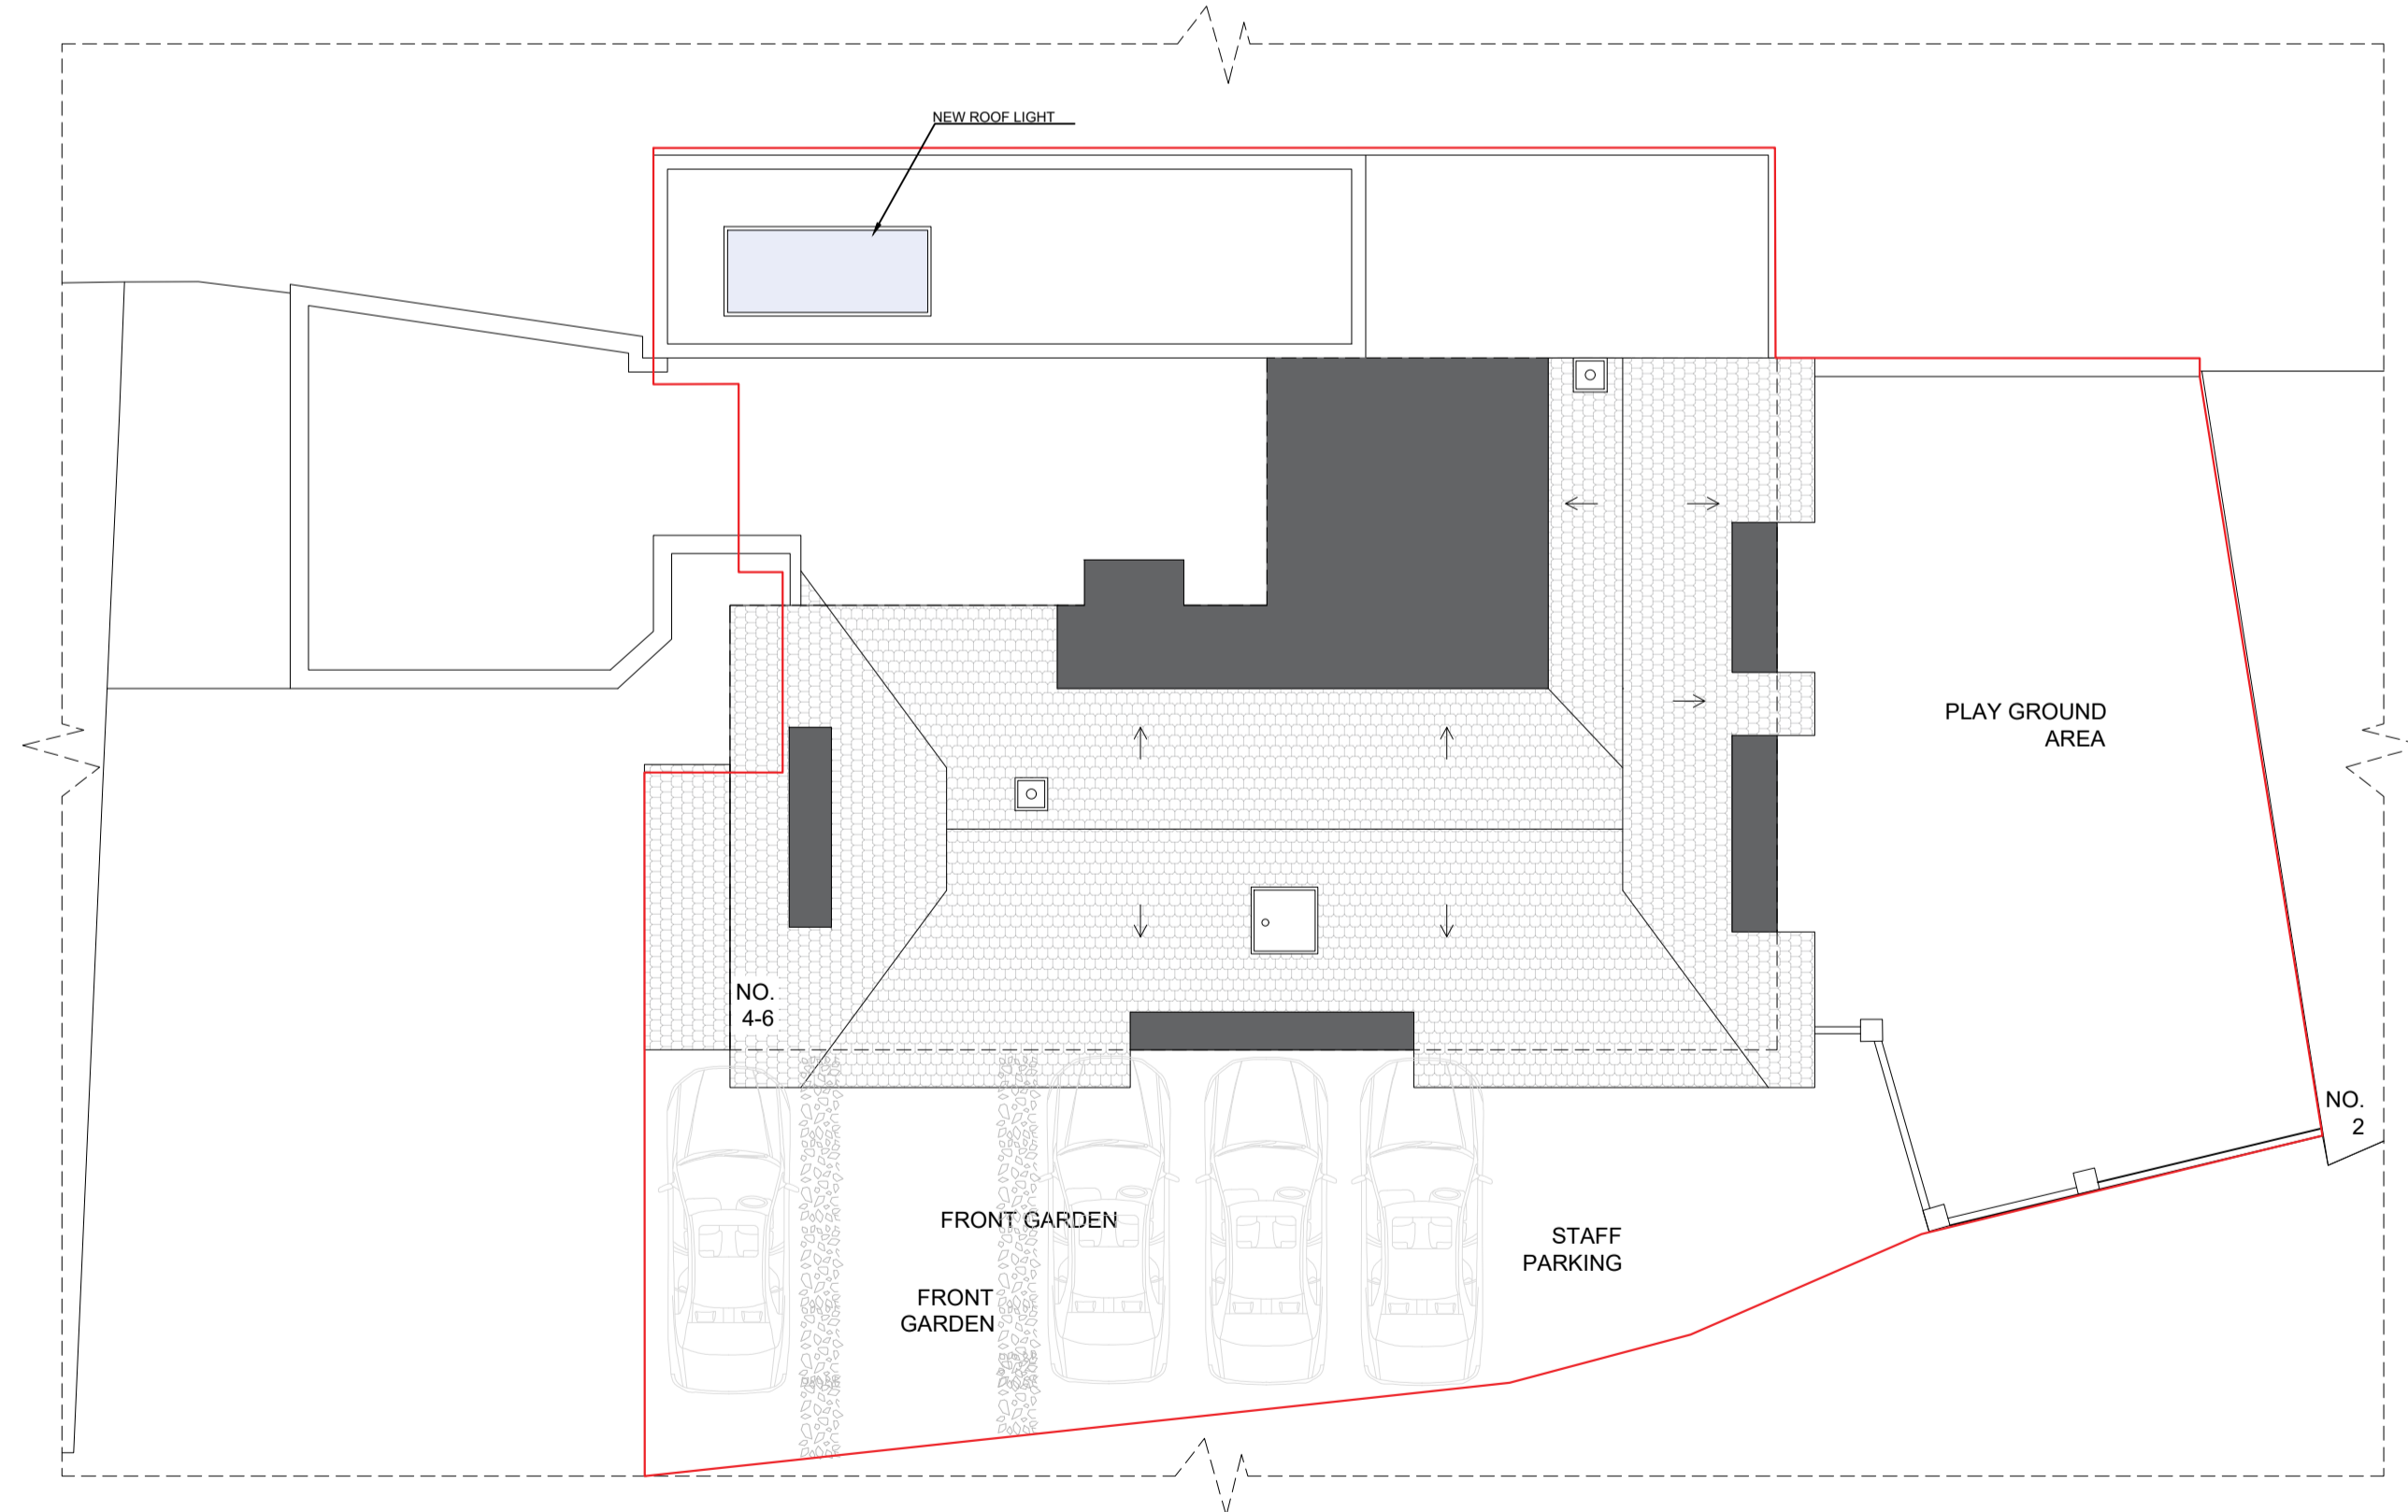

Existing Roof Plan

 

| | |
|--------------------------------------|------------|
| Drawing Name | |
| Proposed Plans | |
| Project Address | |
| 4-6 Ham Street, Richmond TW10 7HT | |
| Scale | Date |
| 1/100 at A1 | 03.05.2023 |
| Designer | Revision |
| DG | V2 |
| Drawing No. | |
| 4-6HamStreet_ ProposedPlans_V2 | |