



Any dimensions shown should be checked on site and discrepancies reported to the Architect prior to construction. Designs are not coordinated with engineer projects. Do not scale for construction purposes.


Existing
Proposed

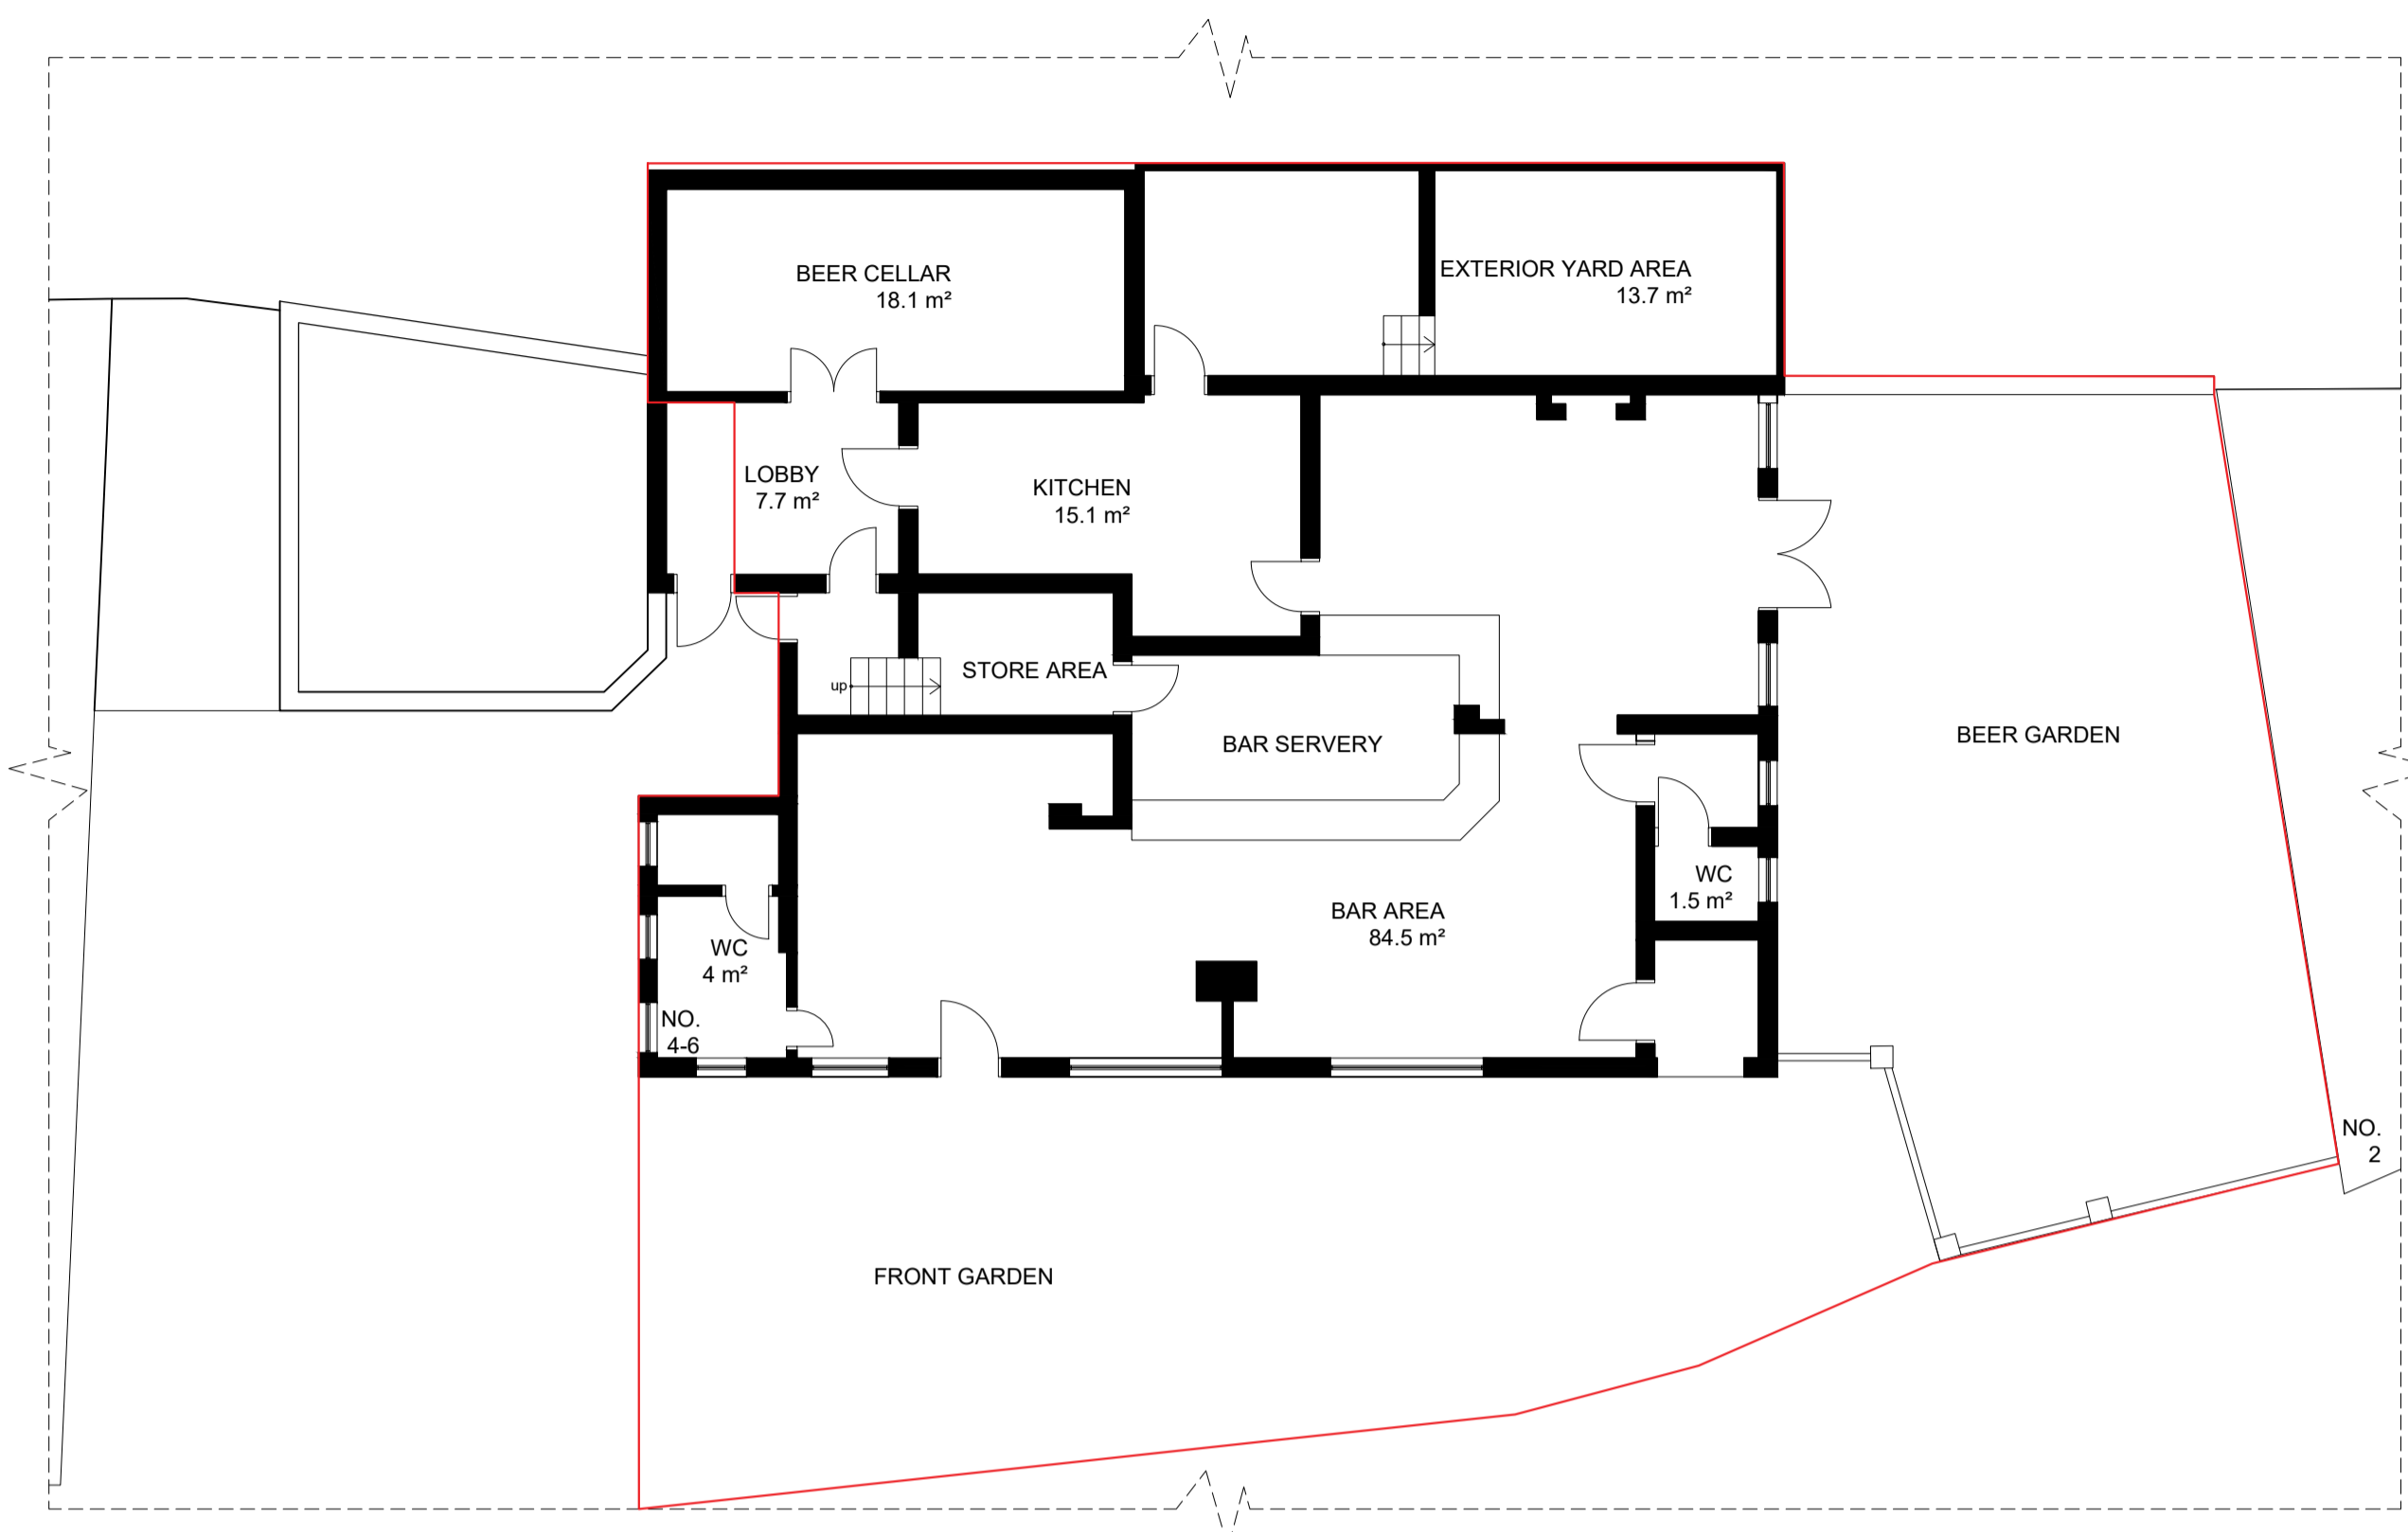


Existing Ground Floor Plan

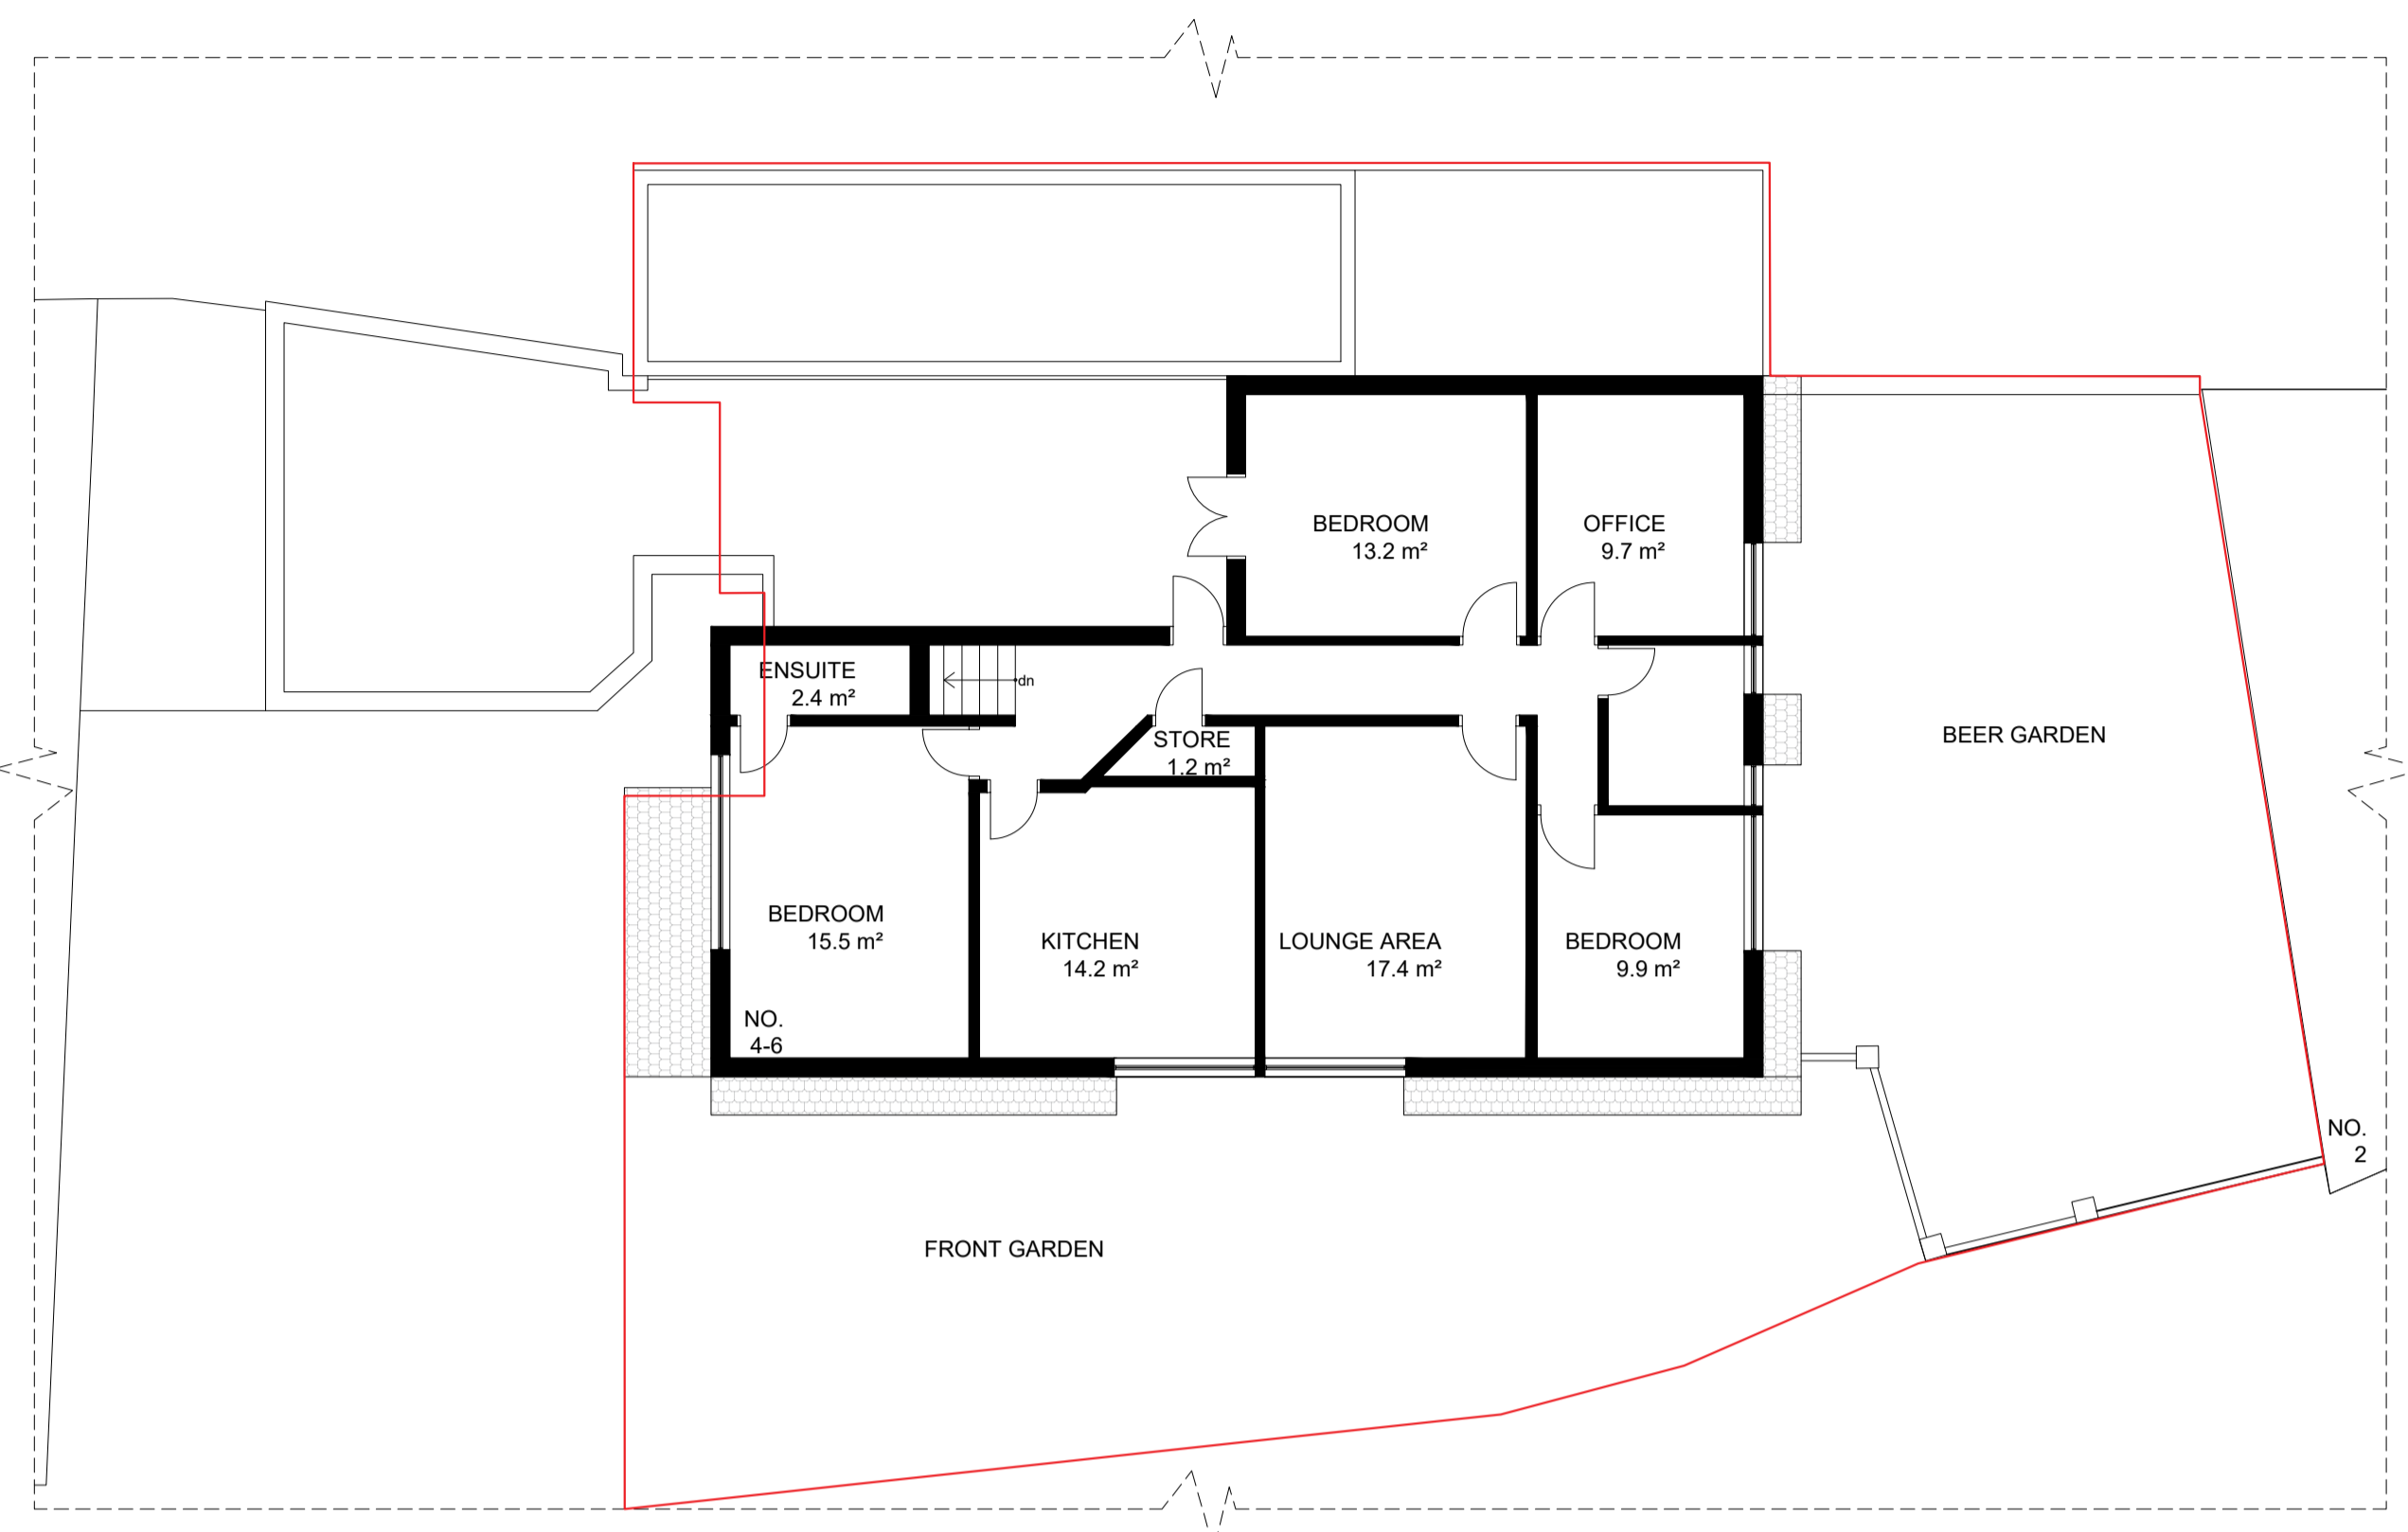

Existing First Floor Plan

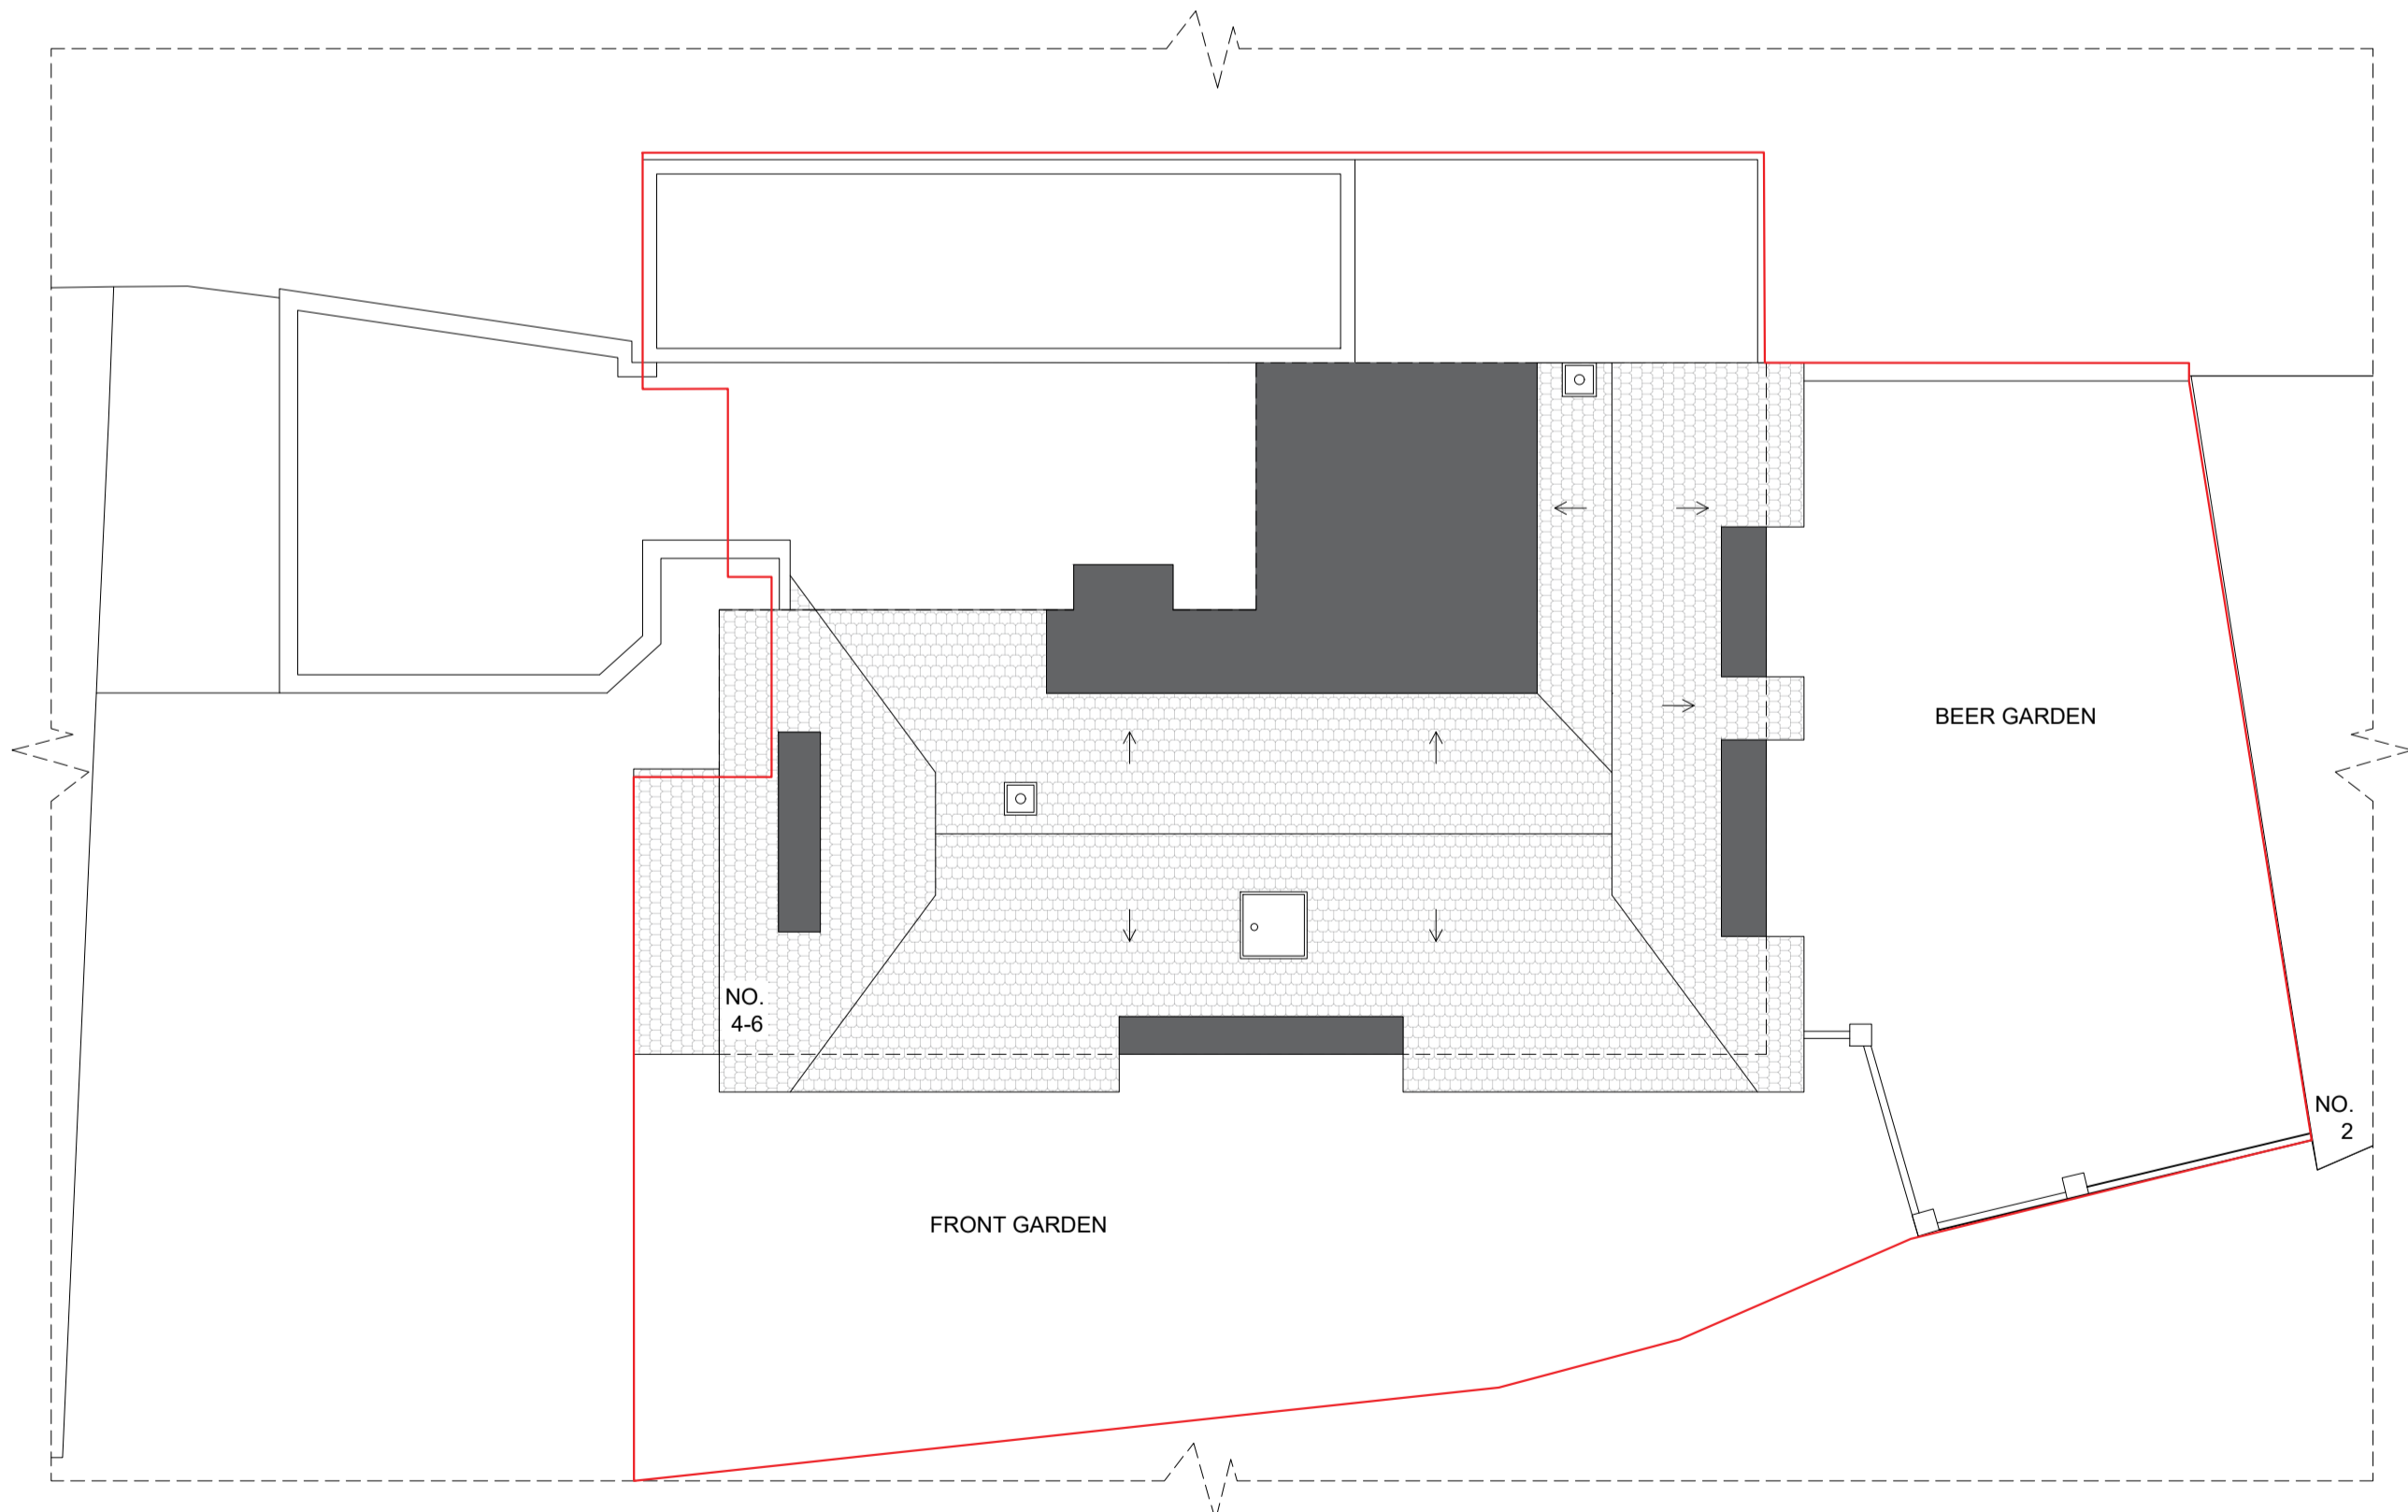

Existing Roof Plan

 

Drawing Name	
Existing Plans	
Project Address	
4-6 Ham Street, Richmond TW10 7HT	
Scale	Date
1/100 at A1	03.05.2023
Designer	Revision
DG	V2

Drawing No.
4-6HamStreet_ExistingPlans/2