

Any dimensions shown should be checked on site and discrepancies reported to the Architect prior to construction. Designs are not coordinated with engineer projects. Do not scale for construction purposes.


Existing
Proposed



Proposed South Elevation(no change proposed)




Proposed East Elevation(no change proposed)

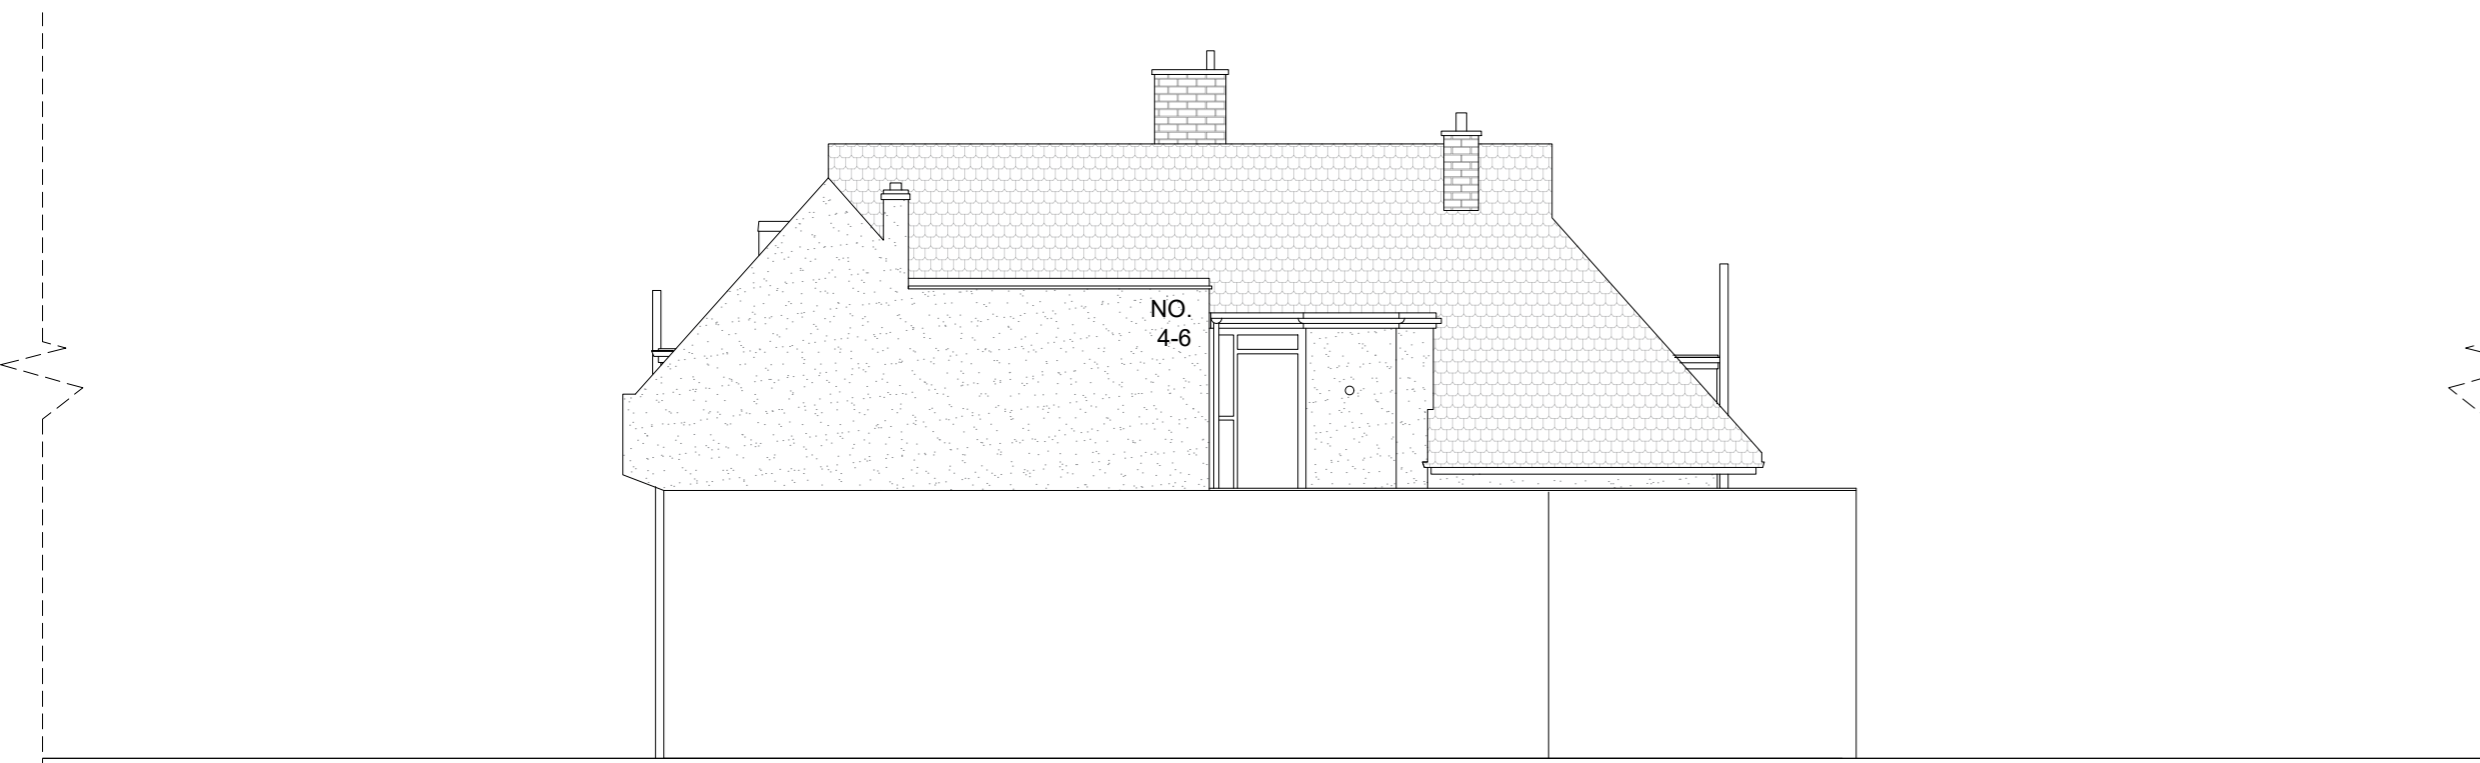

Proposed North Elevation(no change proposed)



Proposed West Elevation(no change proposed)

 

Drawing Name

Proposed Elevations

Project Address
4-6 Ham Street, Richmond
TW10 7HT

Scale	Date
1/100 at A2	03.05.2023

Designer	Revision
DG	V2

Drawing No.
4-6HamStreet_
ProposedElevations_ V2



Planning By Design Ltd
www.planning-by-design.co.uk
hello@planning-by-design.co.uk