




EXISTING MAISONETTES  
23-28 ROSELEIGH CLOSE

EXISTING GARAGES

PROPOSED MAISONETTES

EXISTING MAISONETTES  
34 CAMBRIDGE PARK

WEST ELEVATION

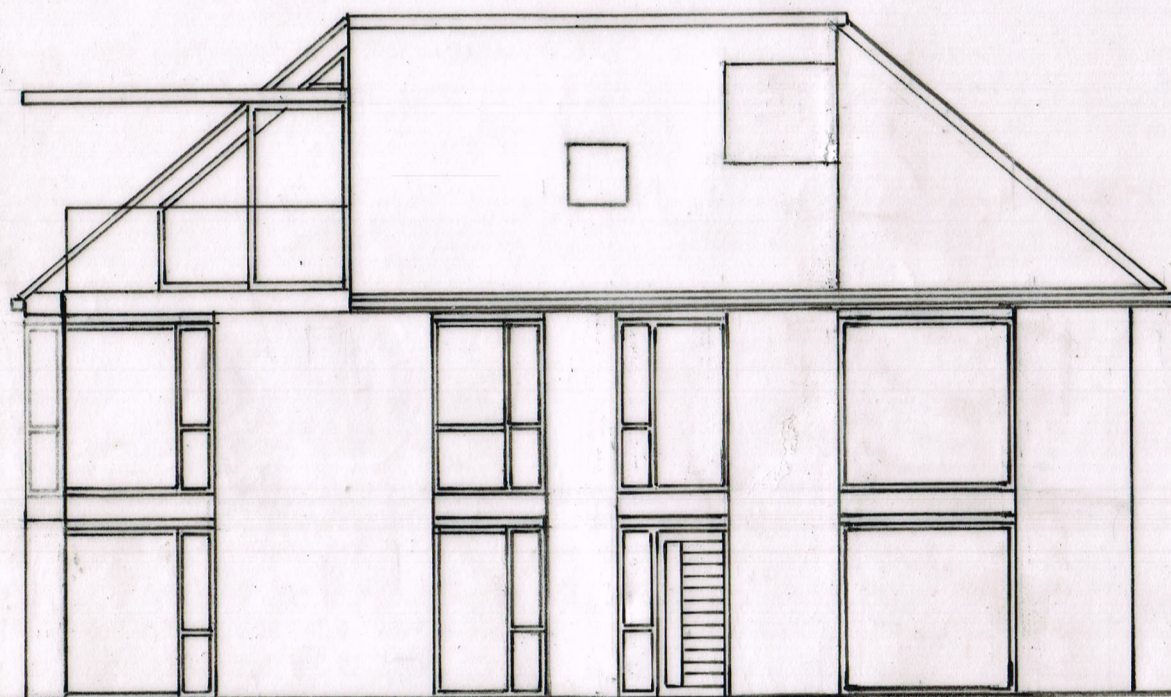


PROPOSED MAISONETTES

SOUTH ELEVATION



EXISTING MAISONETTES  
34 CAMBRIDGE PARK

 

SCALE 1:100 @ A3

WEST AND SOUTH ELEVATIONS

PROPOSED 3NO MAISONETTES

SITE ON CORNER OF ROSELEIGH CLOSE  
AND CAMBRIDGE PARK, EAST TWICKENHAM  
SCALE 1:100 @ A3 JANUARY 2023

DEON LOMBARD ARCHITECTS  
63 RIVERMEADS AVENUE, TWICKENHAM TW2 5JF  
deon@deonlombardarchitects.com  
TEL: 07780958242

DRAWING No. 19.001-E1