


PROPOSED MAISONETTES  
EAST ELEVATION


EXISTING GARAGES

EXISTING MAISONETTES  
23-28 ROSELEIGH CLOSE

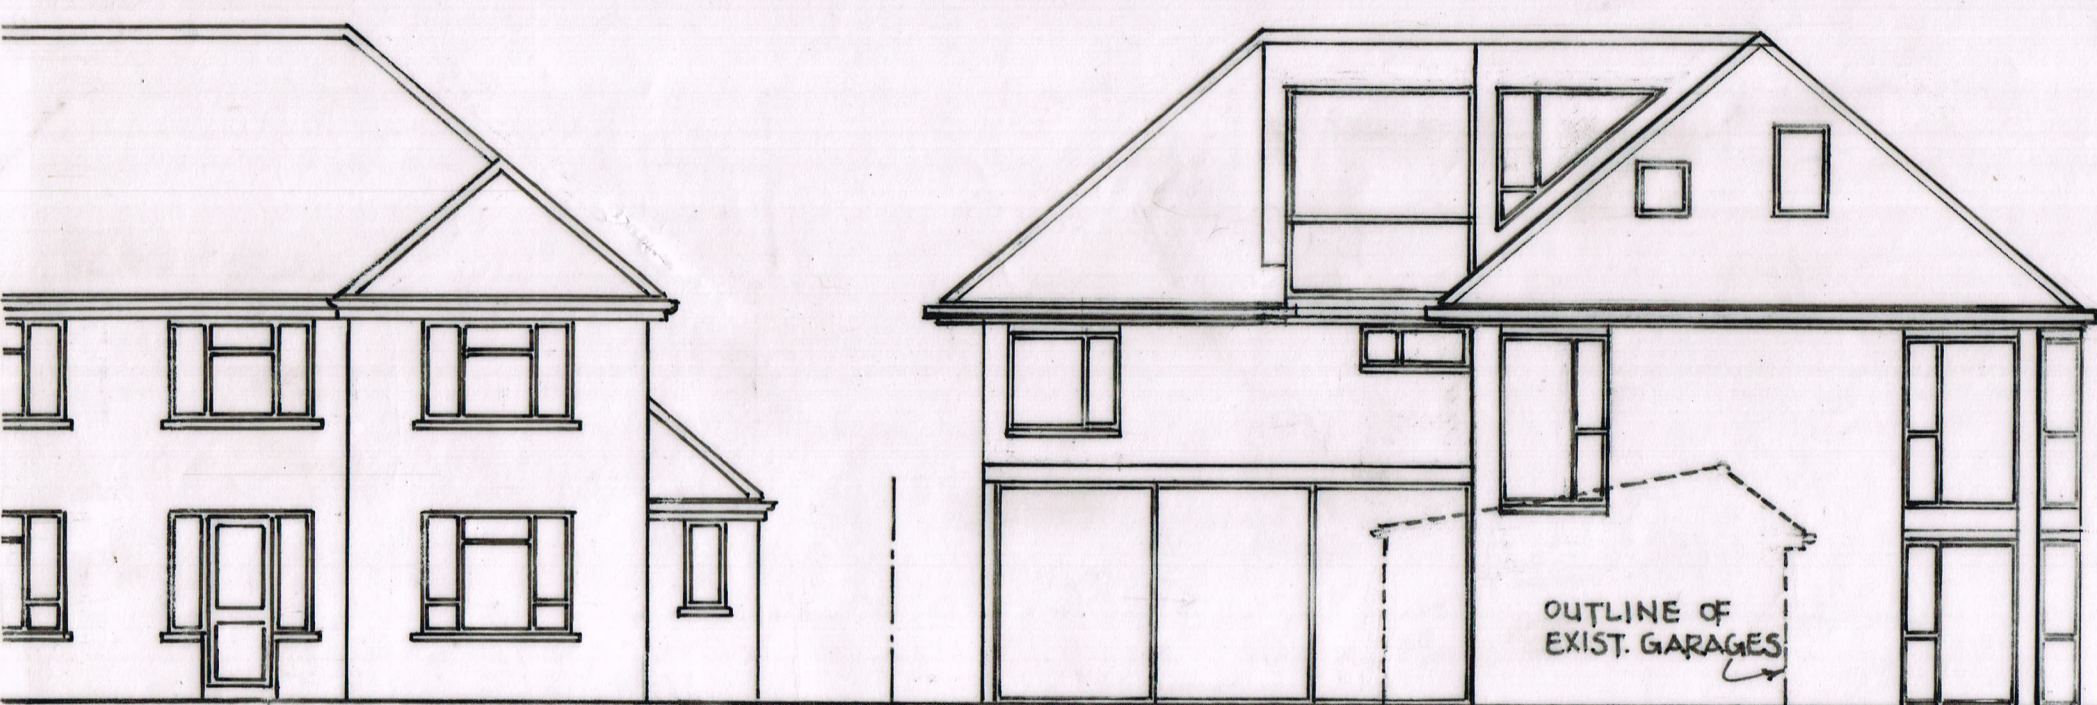

EXISTING MAISONETTES  
34 CAMBRIDGE PARK

PROPOSED MAISONETTES

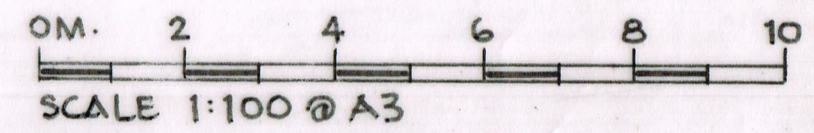

EAST AND NORTH ELEVATIONS

PROPOSED 3<sup>NO</sup> MAISONETTES

SITE ON CORNER OF ROSELEIGH CLOSE  
AND CAMBRIDGE PARK, EAST TWICKENHAM

SCALE 1:100 @ A3      JANUARY 2023

DEON LOMBARD ARCHITECTS  
63 RIVERMEADS AVENUE, TWICKENHAM TW2 5JF  
deon@deonlombardarchitects.com  
TEL: 07780958242

NORTH ELEVATION

DRAWING No. 19.001-E2