
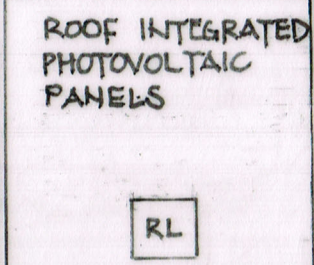


ROSELEIGH CLOSE


EXISTING GARAGE  
ROOF BELOW

EXTENSIVE GREEN ROOF BELOW

NEW NATIVE TREE





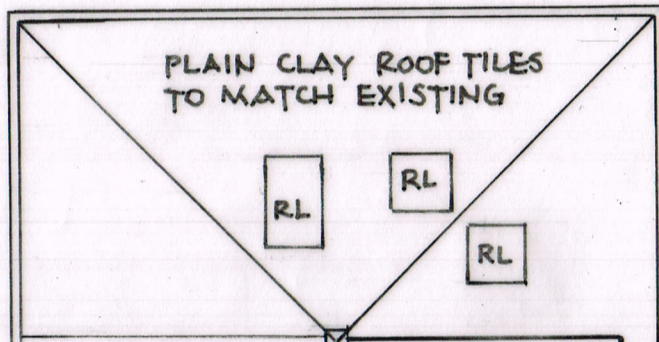


CONSERVATORY  
ROOF BELOW

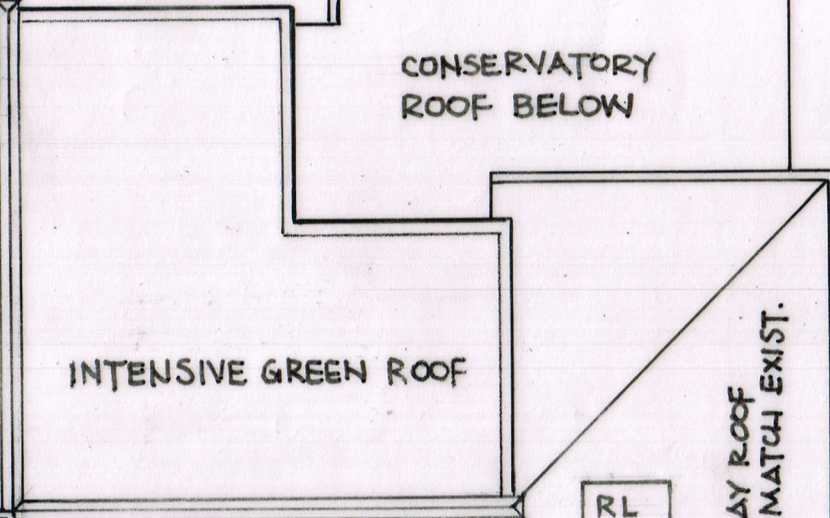

EXTENSIVE GREEN  
ROOF BELOW

NEW NATIVE TREE

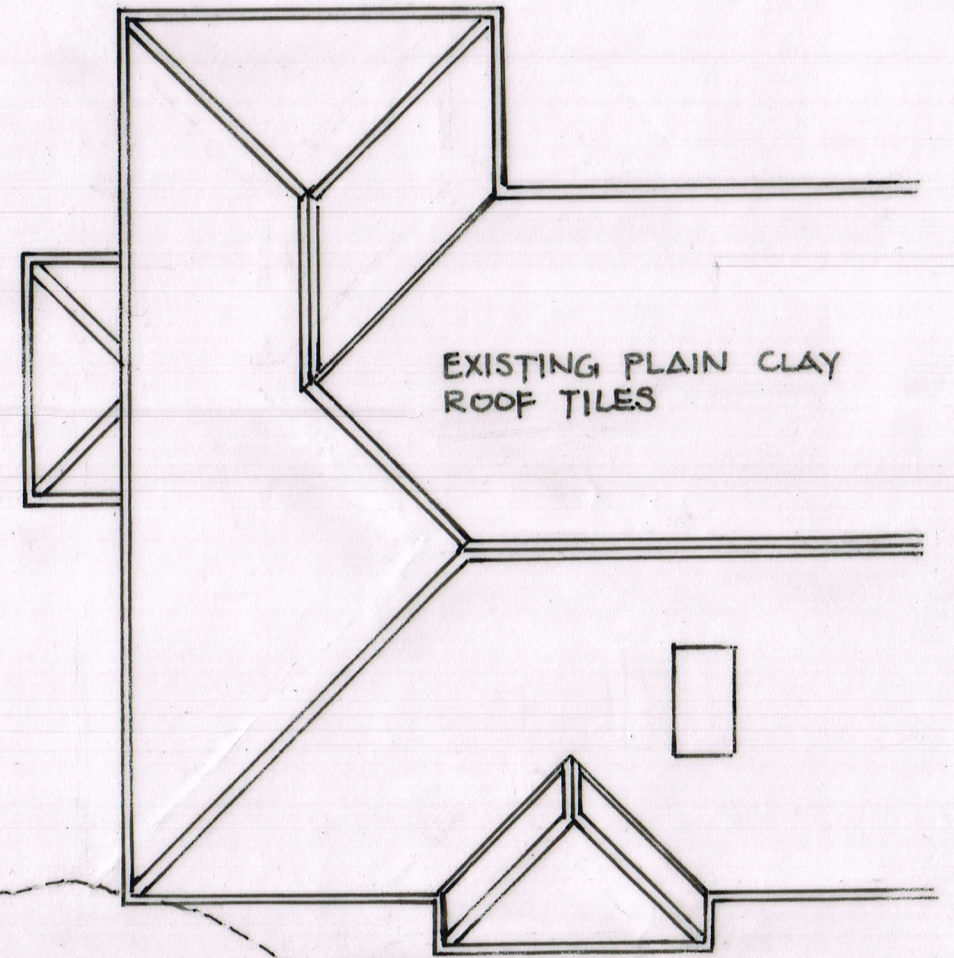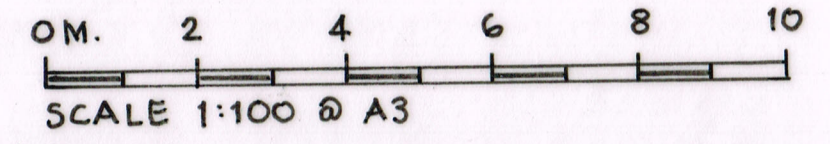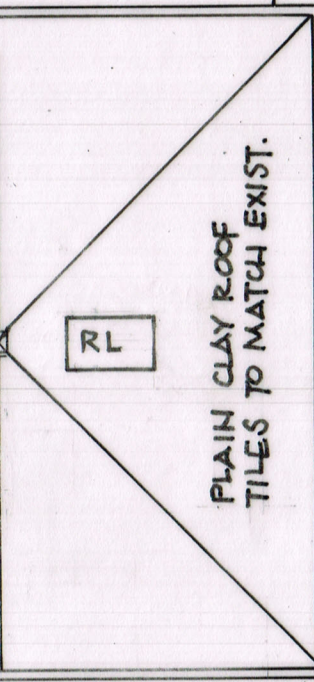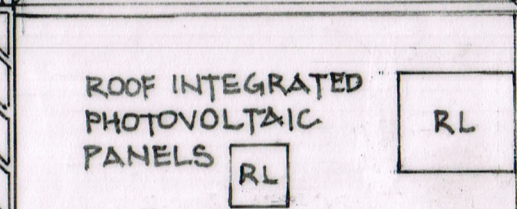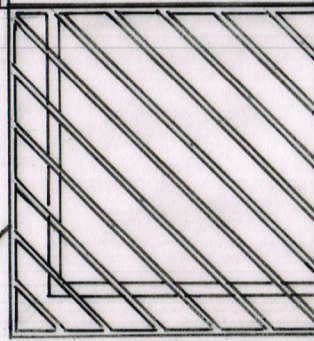

EXISTING MAISONETTES 34 CAMBRIDGE PARK  
ROOF PLAN

**PROPOSED 3NO MAISONETTES**  
 SITE ON CORNER OF ROSELEIGH CLOSE  
 AND CAMBRIDGE PARK, EAST TWICKENHAM  
 SCALE 1:100 @ A3 JANUARY 2023  
 DEON LOMBARD ARCHITECTS  
 63 RIVERMEADS AVENUE, TWICKENHAM TW25JF  
 deon@deonlombardarchitects.com  
 TEL: 07780958242

EXISTING HORSE CHESTNUT TREES

RECENTLY  
REMOVED TREE

CAMBRIDGE PARK

DRAWING No. 19.001\_P5