


**1** Ground Floor Plan - Mews  
1 : 100

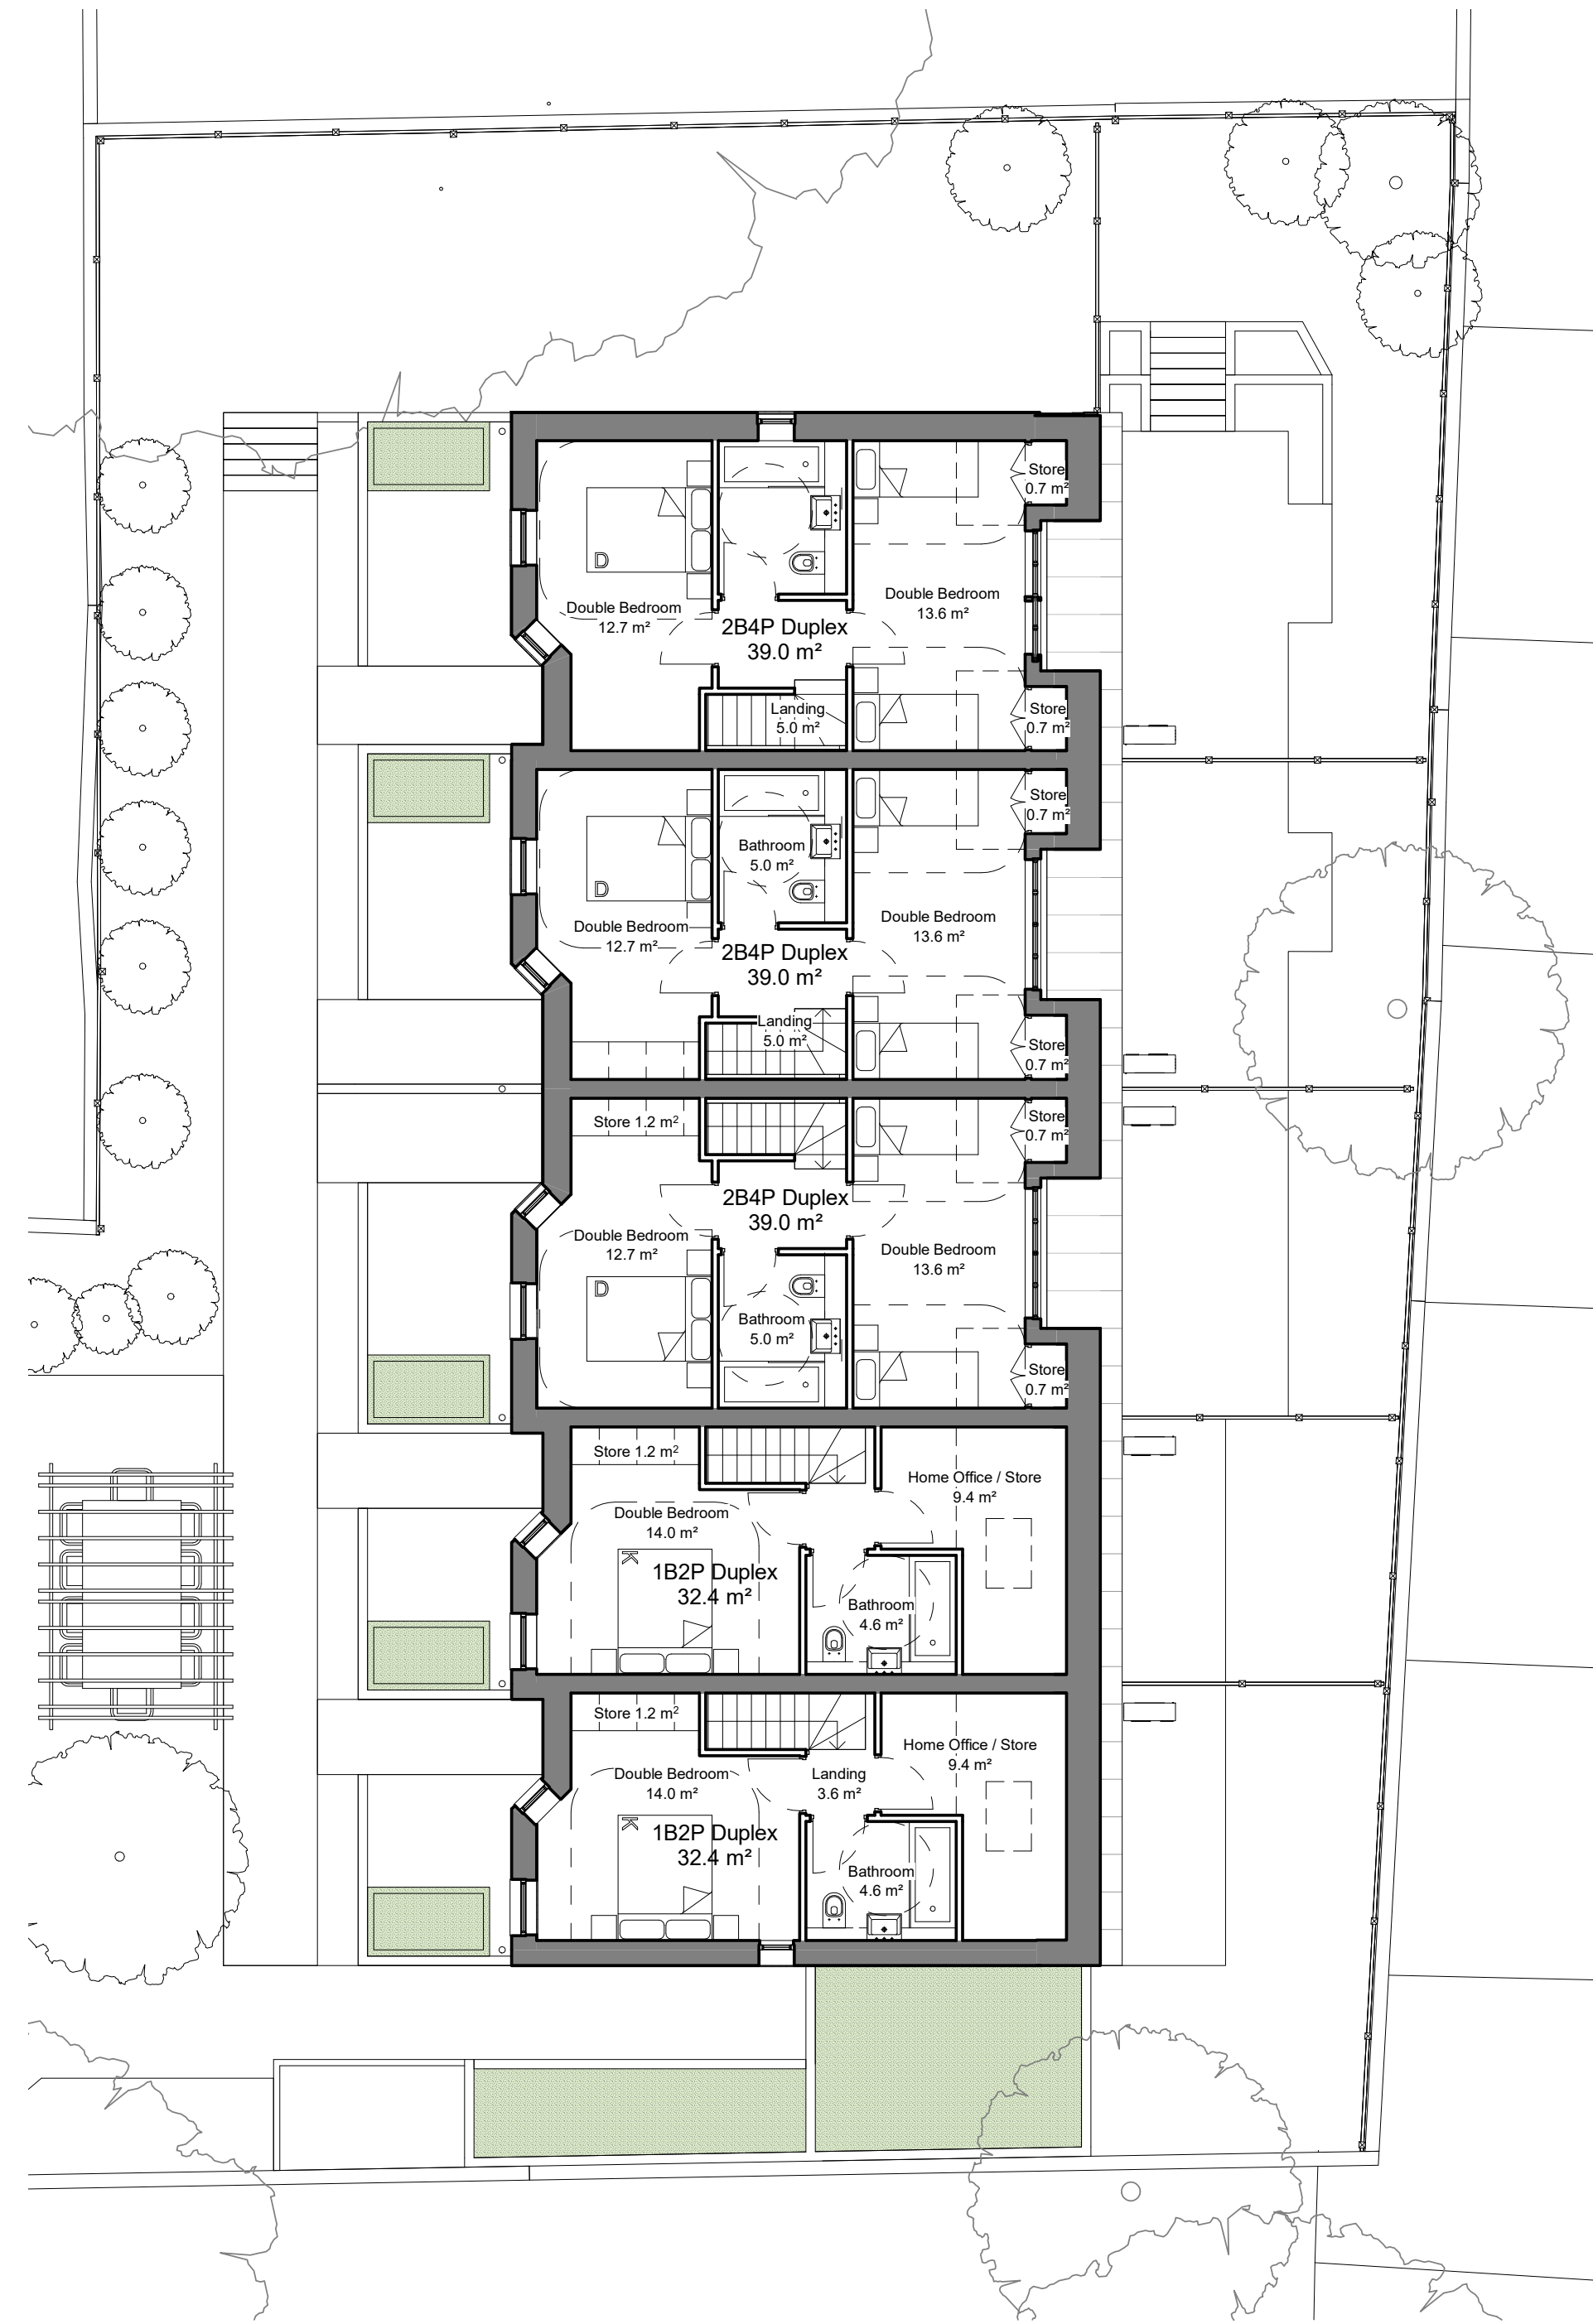

**2** First Floor Plan - Mews  
1 : 100

Revision	Date	Description
P1	13/09/2023	Planning Update - skylights
P0	21/07/2022	Planning Issue

© copyright Wimshurst Pelleriti, all rights reserved 2017  
Do not scale-off this drawing. Wimshurst Pelleriti take no responsibility for any dimensions obtained by measuring or scaling from this drawing and no reliance may be placed on such dimensions. If no dimension is given, it is the responsibility of the recipient to ascertain the dimension specifically from the Architect or by site measure.

The sizing of all structural service elements must always be checked against the relevant engineers drawings. No reliance should be placed upon information shown on the drawing.

project  
**Meadows Hall**  
drawing title  
**Proposed Plans - Mews Block**

drawing number	revision
WP-0733-A-0112	P1
scale @ A1	First Issue
1 : 100	21/07/2022

drawing purpose  
**SKETCH**

WIMSHURST PELLERITI

The Mews,  
6 Putney Common, SW15 1HL  
0208 780 2206  
info@wp.uk.com  
wimshurst-pelleriti.com

