


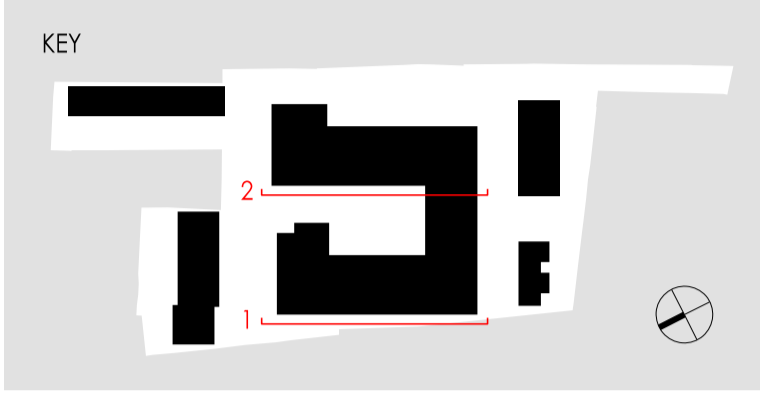

**GENERAL NOTES**

FIGURES DIMENSIONS ARE GIVEN TO STRUCTURE UNLESS INDICATED OTHERWISE.  
 ALLOWANCES TO BE CHECKED ON SITE PRIOR TO COMMENCEMENT OF WORK.  
 DRAWINGS TO BE REVISION CONTROLLED BY THE ARCHITECT'S DRAWINGS, CONSULTANTS AND SPECIALIST DRAWINGS, CONSTRUCTION NOTES, SPECIFICATIONS AND EMPLOYER'S REQUIREMENTS WHERE APPLICABLE.  
 ANY DISCREPANCY MUST BE BROUGHT TO THE ATTENTION OF THE ARCHITECT IMMEDIATELY.  
 THESE DRAWINGS ARE THE PROPERTY OF ARCHITECTS AND SHOULD NOT BE REPRODUCED OR COPIED WITHOUT THE WRITTEN PERMISSION OF ARCHITECTS.  
 THESE DRAWINGS ARE FOR INFORMATION ONLY AND SHOULD NOT BE USED FOR CONSTRUCTION WITHOUT THE WRITTEN PERMISSION OF ARCHITECTS.  
 ALL STRUCTURAL ELEMENTS ARE SHOWN INDICATED. FOR ALL ELEMENTS OF STRUCTURE REFER TO STRUCTURAL DRAWINGS AND SPECIFICATIONS FOR DIMENSIONS AND SPECIFICATIONS.  
 ALL MECHANICAL AND ELECTRICAL ELEMENTS ARE SHOWN INDICATED. FOR ALL MECHANICAL AND ELECTRICAL ELEMENTS REFER TO MECHANICAL AND ELECTRICAL DRAWINGS AND SPECIFICATIONS.  
 FOR ALL MECHANICAL AND ELECTRICAL ELEMENTS REFER TO MECHANICAL AND ELECTRICAL DRAWINGS AND SPECIFICATIONS.



**MATERIAL SCHEDULE**

DARK BRICK	LIGHT BRICK
METAL ELEMENTS AND FRAMES RAL 8008 - OLIVE BROWN	METAL MESH VERTICAL FINES RAL 8008 - OLIVE BROWN
STANDING SEAM METAL CLADDING RAL 8008 - OLIVE BROWN	CONTRASTING STONE EFFECT MATERIAL

**1** BLOCK B1: WEST ELEVATION



04/09/23	PP	DDS
16/03/23	PP	DDS
20/05/22	PP	DDS
10/03/20	PP	DDS
15/10/19	PP	DDS
DATE	REV.	DESCRIPTION

31-35 KIRBY STREET  
 LONDON EC1N 8TE  
 TEL: 020-7837-9789  
 www.a.h.r.c.o.u.k

ARCHITECTS	INTERIOR DESIGNERS
MASTER PLANNERS	URBAN DESIGNERS
CLIENT	
Notting Hill Genesis	
PROJECT	
St Clare SCL-AHR	
DRAWING TITLE	
Block B1 West Elevation Section Looking East	
STATUS	
PLANNING	
SCALE: 1:100@A1 / 1:200@A3	DRAWN BY: PP
DATE: 2019.05	CHECKED BY: DDS
DRAWING NO.:	REVISION:
B1-XX-DR-A-20-113-P1	P05

**2** BLOCK B1: SECTION LOOKING EAST