


EAST ELEVATION (APPROVED) - SCALE 1:100



EAST ELEVATION (REVISED PROPOSAL) - SCALE 1:100



WEST ELEVATION (APPROVED) - SCALE 1:100

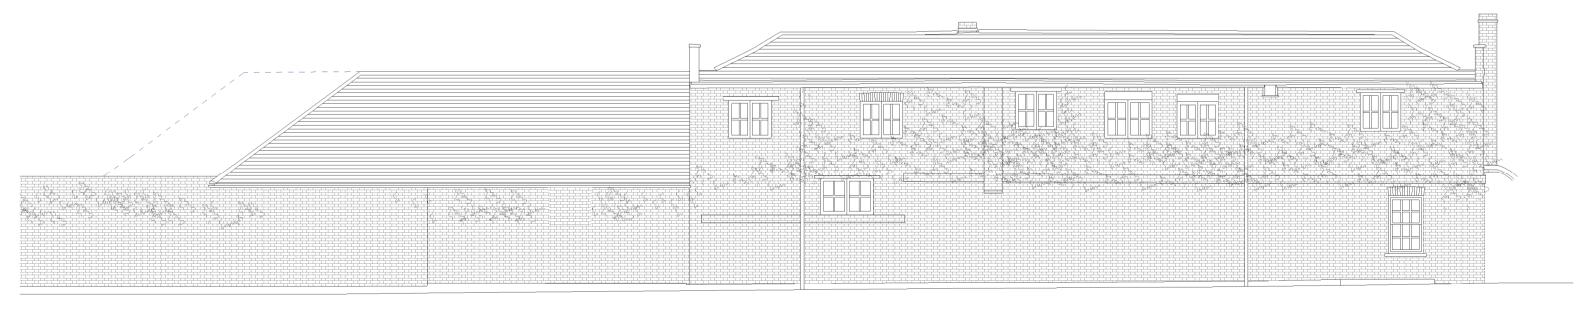

WEST ELEVATION (REVISED PROPOSAL) - SCALE 1:100



PROJECT	THE MANOR HOUSE, HAM STREET, RICHMOND, LONDON, TW10 7HA		
DRAWING	COACH HOUSE - APPROVED PLANNING / REVISED PROPOSAL		
DATE	07/09/2023	SCALE	1:100 @ A1 / 1:200 @ A3