




WEST ELEVATION (APPROVED) - SCALE 1:100

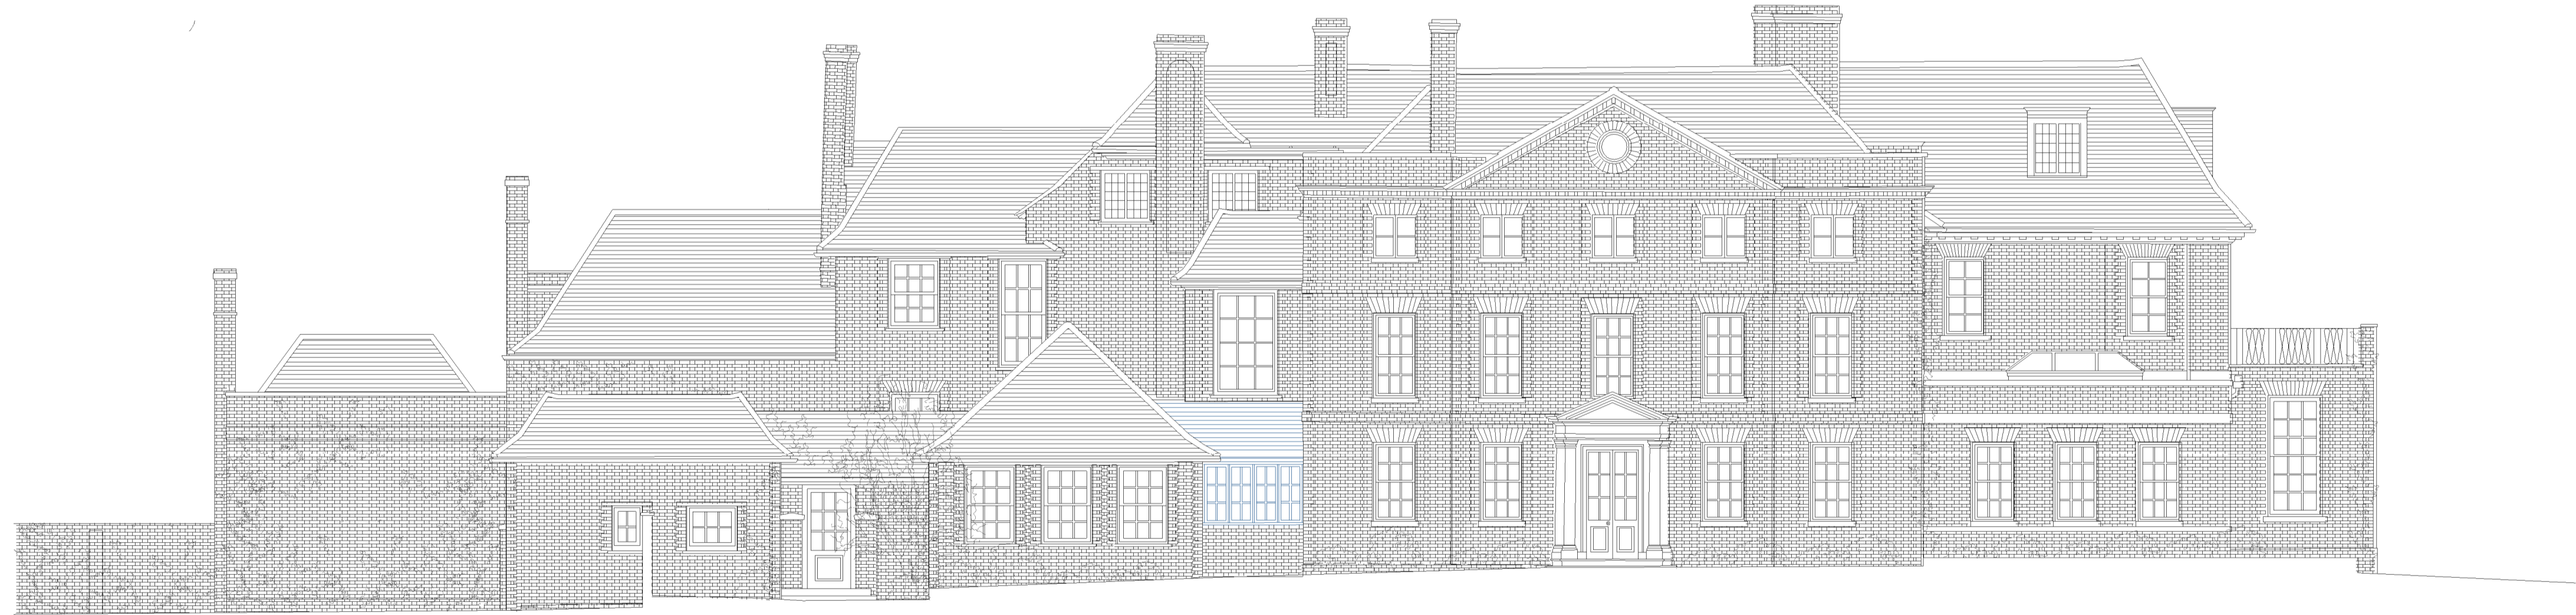

WEST ELEVATION (REVISED PROPOSAL) - SCALE 1:100