
Buildings G - K Subject to this planning application G 12STN 10.207 Buildings E (group of timber structures) н Subject to this planning application ۰. • • D . . ¢∕ 9STN 10.157 $\langle N \rangle$ В . Α • • 1STN 10.398 • • • • ••• ٠ • • / 6 • / • · · · · . ٠ Grotto in grounds of Hampton Court House Grade II listed Listing No:1253959 Rustic gothic hut in grounds of Hampton Court House Grade II listed Listing No:1261531

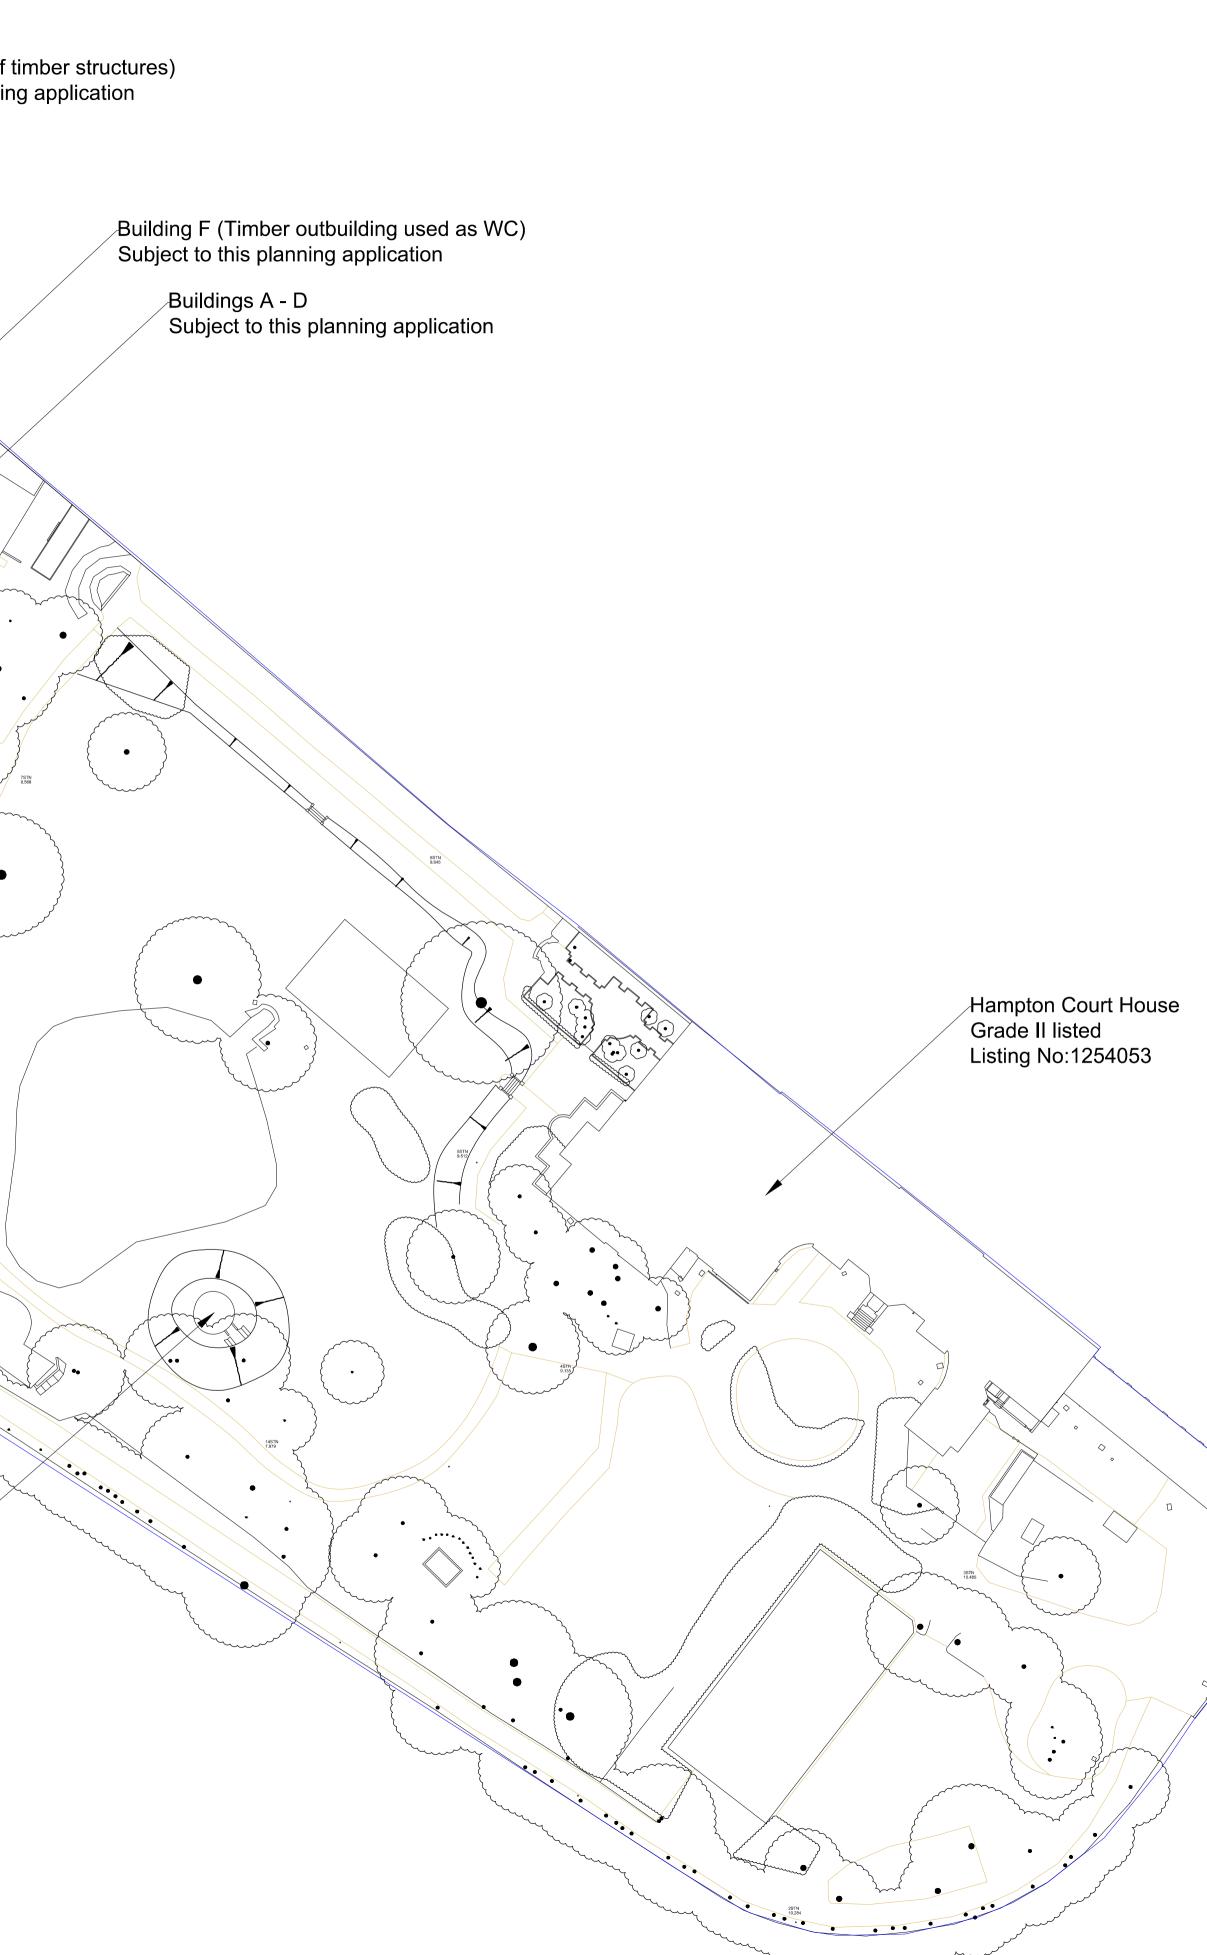


GENERAL NOTES

- GENERAL NOTES

 1. THIS DRAWING IS THE PROPERTY OF
 LXA LONDON, 2 LONDON BRIDGE, LONDON SE1 9RA.
 IT IS FORBIDDEN TO PRODUCE ITS CONTENTS IN
 ANY FORM, EXCEPT FOR THE INTENDED PURPOSE
 2. THIS DRAWING IS NOT TO BE SCALED UNLESS FOR PLANNING
 PURPOSES. THE DIMENSIONS ARE IN MILLIMETERS UNLESS
 OTHERWISE SPECIFIED
 3. ANY DISCREPENCIES ARE TO BE BROUGHT TO
 THE ATTN OF LXA AND RESOLVED
 BEFORE THE COMMENCEMENT OF ANY WORK
 4. THIS DRAWING IS TO BE READ IN CONJUNCTION
 WITH RELEVANT DETAIL DRAWINGS AS MENTIONED
 IN THE DRAWING
 5. CONTRACTOR TO CONSTRUCT A MOCKUP FOR
 APPROVAL OF FINISHES & DETAILS, AND
 GET A SIGN OFF FROM CLIENTS & ARCHITECTS
 6. THIS DRAWING TO BE READ IN TANDEM WITH THE
 DETAILSISCHEDULES/SPECIFICATIONS AS REQUIRED
 7. LXA WILL ACCEPT NO LIABILITY FOR COPYRIGHT COMPLIANCE
 OR INFRINGEMENT BORNE FROM THE SUBSTITUTION OF LXA
 SPECIFICP PORDUCTS OR MATERIALS, BY ANY OTHER PARTY,
 SHOULD ANY SPECIFICATIONS BE SUBSTITUTED, THE
 CLIENT/CONTRACTOR WILL ASSUME FULL LIABILITY.

KEYPLAN

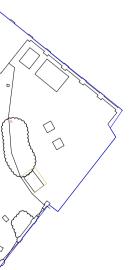

) 5	m	10	m	15	m	20	m	25	m	
1:500	Sca	le								



50_. m

MH Scale.

P2 07.09.23

DRAWING TITLE :



Planning Application

Site Plan Hampton Court School

REVISIONS

чатр	non c	Jourt	Schoo	I.

P1 21.08.23 AM Issued for Planning o. Date By Issue/Revision Details

