




1 FLOOR PLAN
SCALE - 1:50 @ A1

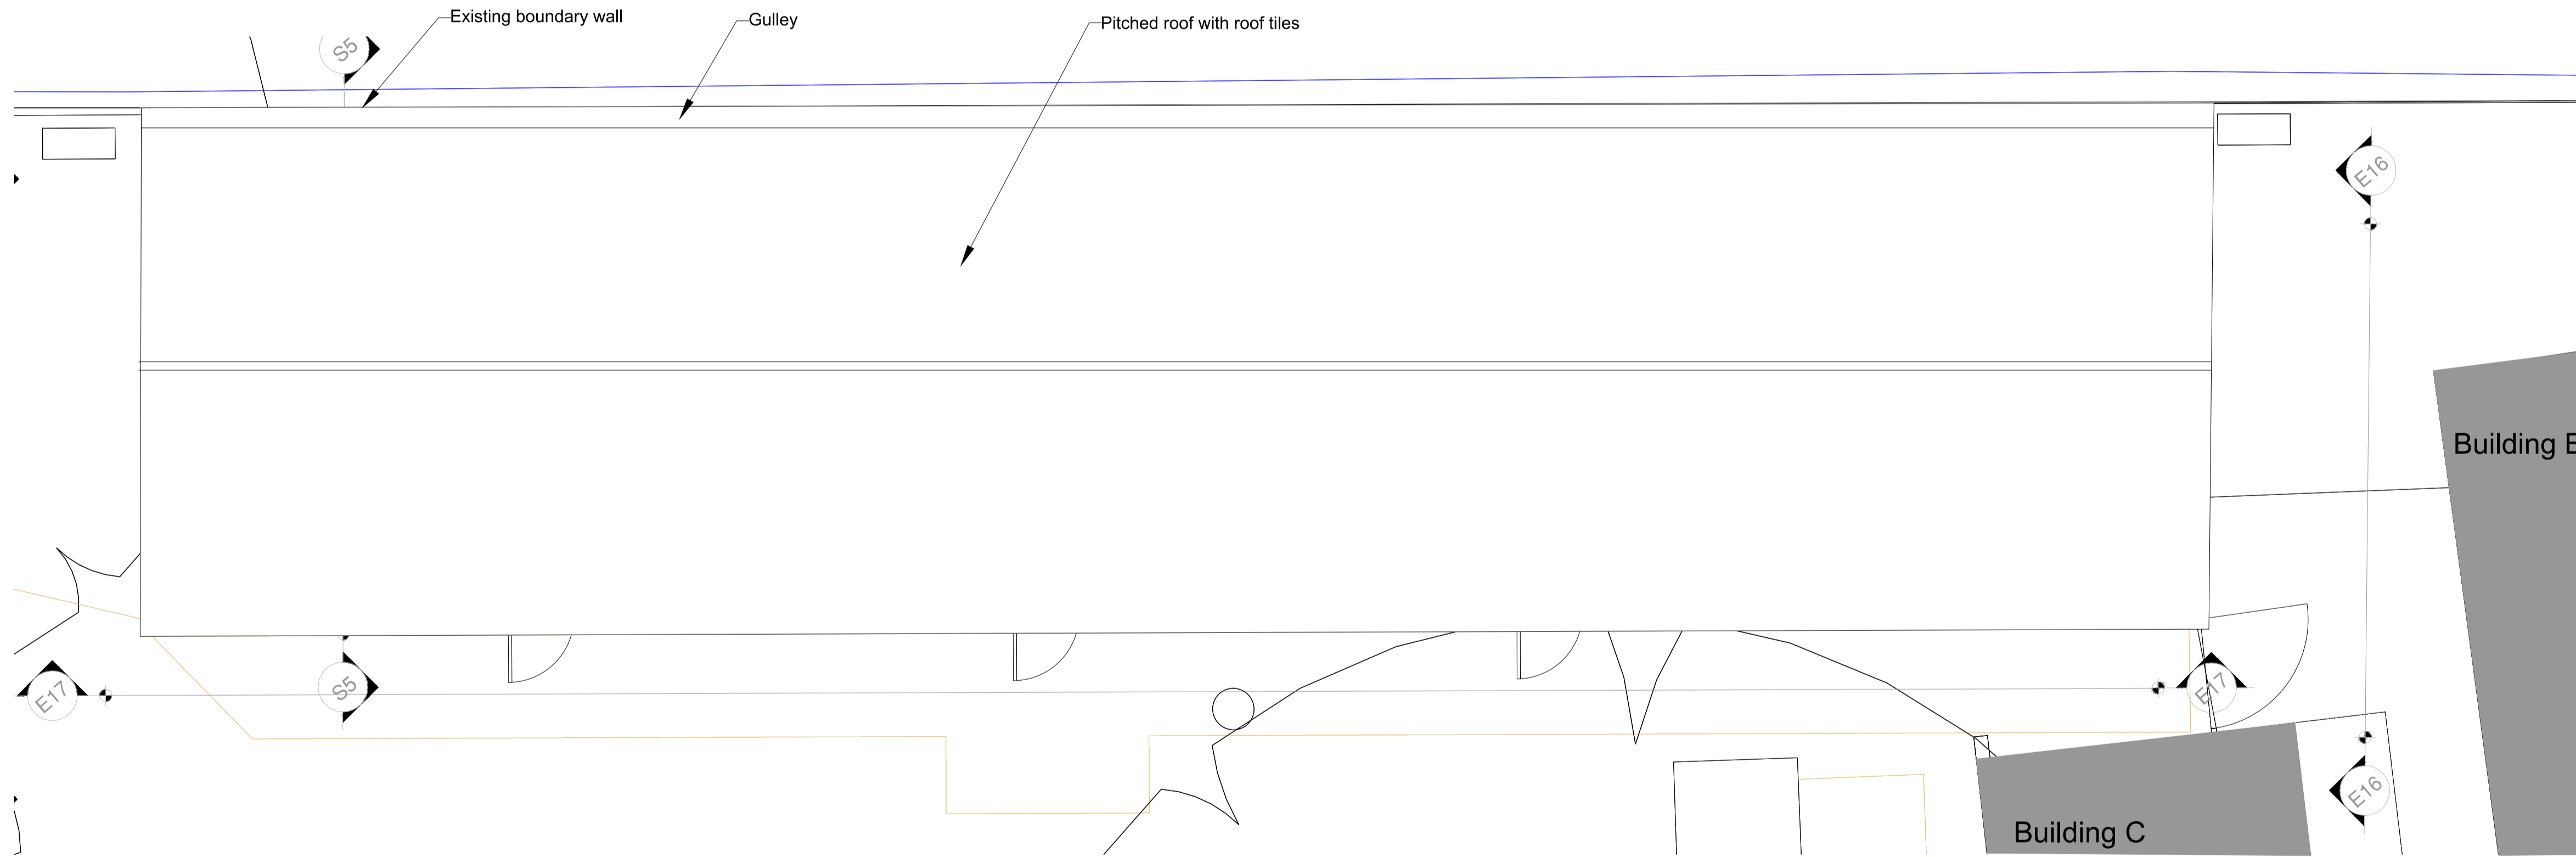

2 ROOF PLAN
SCALE - 1:50 @ A1

 


2 KEY PLAN
SCALE - 1:2000 @ A1

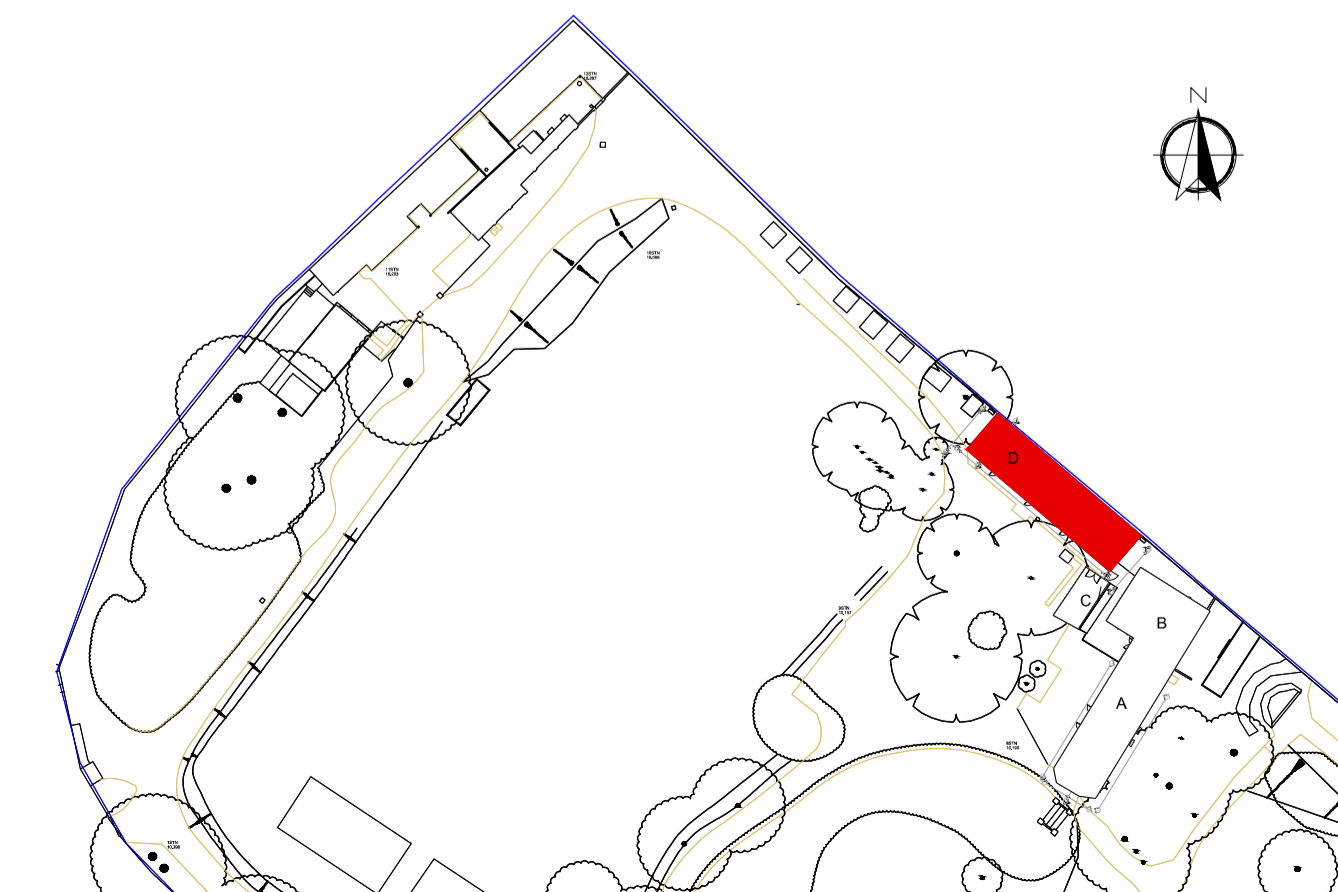

GENERAL NOTES

1. THIS DRAWING IS THE PROPERTY OF LXA LONDON. 2. LONDON BRIDGE. LONDON SE1 9RA. IT IS UNLAWFUL TO REPRODUCE THE CONTENTS IN ANY FORM, EXCEPT FOR THE INTENDED PURPOSE.
2. THIS DRAWING IS NOT TO BE SCALED UNLESS FOR PLANNING PURPOSES. THE DRAWING ARE TO BE USED AS A GUIDE UNLESS OTHERWISE SPECIFIED.
3. ANY DISCREPANCIES ARE TO BE BROUGHT TO THE ATTN OF LXA AND RESOLVED BEFORE THE COMMENCEMENT OF ANY WORK.
4. THIS DRAWING IS TO BE READ IN CONJUNCTION WITH RELEVANT DETAIL DRAWINGS AS MENTIONED IN THE DRAWING.
5. CONTRACTOR TO CONSTRUCT A MOCKUP FOR APPROVAL OF FINISHES & DETAILS, AND GET A SIGN OFF FROM CLIENTS & ARCHITECTS.
6. THIS DRAWING IS TO BE READ IN TANDEM WITH THE DETAILS/SCHEDULES/SPECIFICATIONS AS REQUIRED.
7. LXA WILL ACCEPT NO LIABILITY FOR COPYRIGHT COMPLIANCE OR PERFORMANCE ABOVE FROM THE SUBSTITUTION OF LXA SPECIFIED PRODUCTS OR MATERIALS, BY ANY OTHER PARTY. SHOULD ANY SPECIFICATIONS BE SUBSTITUTED, THE CLIENT/CONTRACTOR WILL ASSUME FULL LIABILITY.

KEYPLAN

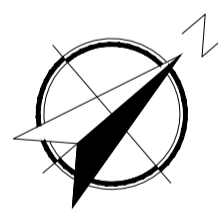

REVISIONS

Rev No	Date	By	Issue/Revision Details
--------	------	----	------------------------

P1	21.08.23	AM	Issued for Planning
----	----------	----	---------------------

LXA LXA London 2 London Bridge Montague Close London, SE1 9RA E: info@lxa.lxa.com W: www.lxa.com			
CLIENT: Dukes Education			
Rev No:	P1	Date:	23/04/19
Drawn:	MH	Checked:	AM
Scale:	1:50	Drawing No.:	LXA-1928-101