

GENERAL NOTES

1. THIS DRAWING IS THE PROPERTY OF LXA LONDON, 15 BELL YARD MEWS, LONDON SE1 3TY. IT IS FORWARDED TO YOU FOR YOUR INFORMATION ONLY. IT IS NOT TO BE REPRODUCED OR TRANSMITTED IN ANY FORM, EXCEPT FOR THE INTENDED PURPOSE.
2. THIS DRAWING IS NOT TO BE SCALED UNLESS FOR PLANNING PURPOSES. THE DRAWING IS VALID UNLESS OTHERWISE SPECIFIED.
3. ANY DISCREPANCIES ARE TO BE BROUGHT TO THE ATTN OF LXA AND RESOLVED BEFORE THE COMMENCEMENT OF ANY WORK.
4. THIS DRAWING IS TO BE READ IN CONJUNCTION WITH RELEVANT DETAIL DRAWINGS AS MENTIONED IN THE DRAWING.
5. CONTRACTOR TO CONSTRUCT A MOCKUP FOR APPROVAL OF FINISHES & DETAILS, AND GET A SIGN OFF FROM CLIENTS & ARCHITECTS.
6. THIS DRAWING IS TO BE READ IN TANDM WITH THE DETAILS SCHEDULES/SPECIFICATIONS AS REQUIRED.
7. LXA WILL ACCEPT NO LIABILITY FOR COPYRIGHT COMPLIANCE OR ENFORCEMENT NOR FROM THE SUBSTITUTION OF LXA SPECIFIED PRODUCTS OR MATERIALS BY ANY OTHER PARTY. SHOULD ANY SPECIFICATIONS BE SUBSTITUTED, THE CLIENT/CONTRACTOR WILL ASSUME FULL LIABILITY.


KEYPLAN




1 FLOOR PLAN - BUILDING J&K
SCALE - 1:50 @ A1



1 ROOF PLAN - BUILDING J&K
SCALE - 1:50 @ A1

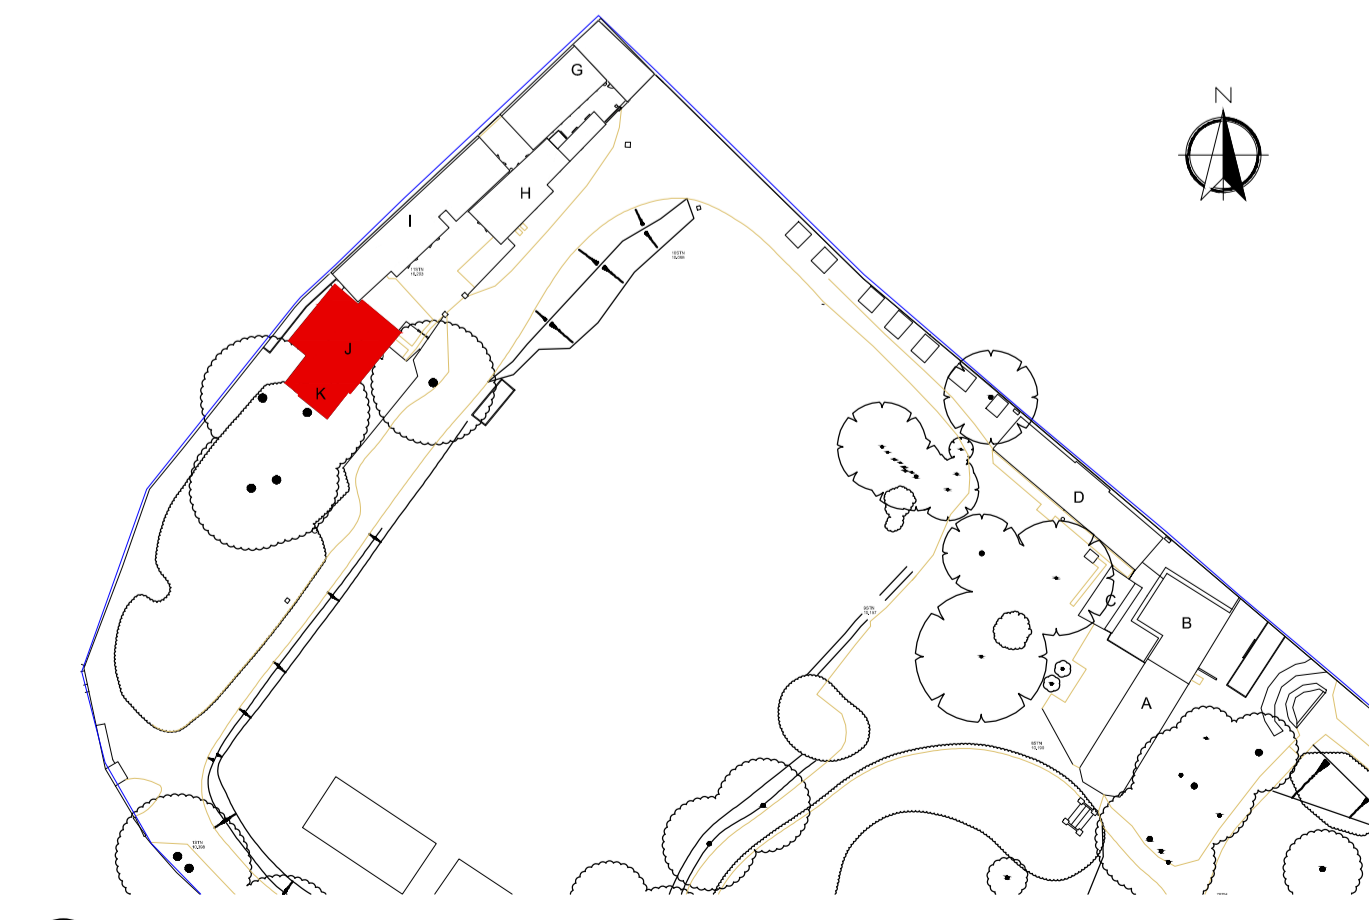

2 KEY PLAN
SCALE - 1:1000 @ A1

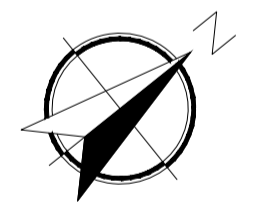

REVISIONS

No.	Date	By	Issue/Revision Details
P1	21.08.23	AM	Issued for Planning

LXA LXA London
15 Bell Yard Mews
Unit C
London, SE1 3TY
E: info@lxa.lxa.com
W: www.lxa.lxa.com

DRAWING TITLE:
Planning Application
Floor Plan Building J&K

PROJECT:
Hampton Court School

CLIENT:
Dukes Education

Rev No: P1 Date: 23/04/19

Drawn: MH Checked: - Approved: AM

Scale: 1:50 A1 Drawing No: LXA-1928-105