



GENERAL NOTES

1. THIS DRAWING IS THE PROPERTY OF LXA LONDON. 2. LONDON BRIDGE. 3. LONDON SE1 9RA. IF IT IS USED FOR ANY OTHER PURPOSE, THE DIMENSIONS ARE IN MILLIMETERS UNLESS OTHERWISE SPECIFIED.
2. THIS DRAWING IS NOT TO BE SCALED UNLESS FOR PLANNING PURPOSES. THE DIMENSIONS ARE IN MILLIMETERS UNLESS OTHERWISE SPECIFIED.
3. ANY DISCREPANCIES ARE TO BE BROUGHT TO THE ATTN OF LXA AND RESOLVED BEFORE THE COMMENCEMENT OF ANY WORK IN THE DRAWING.
4. THIS DRAWING IS TO BE READ IN CONJUNCTION WITH RELEVANT DETAIL DRAWINGS AS MENTIONED.
5. CONTRACTOR TO CONSTRUCT A MOCKUP FOR APPROVAL OF FINISHES & DETAILS, AND GET A SIGN OFF FROM CLIENTS & ARCHITECTS.
6. THIS DRAWING IS TO BE READ IN TANDEM WITH THE DETAILS SCHEDULES SPECIFICATIONS AS REQUIRED.
7. LXA WILL ACCEPT NO LIABILITY FOR COPYRIGHT COMPLIANCE OR INFRINGEMENT FROM THE SUBSTITUTION OF LXA SPECIFIED PRODUCTS OR MATERIALS, BY ANY OTHER PARTY. SHOULD ANY SPECIFICATIONS BE SUBSTITUTED, THE CLIENT/CONTRACTOR WILL ASSUME FULL LIABILITY.


KEYPLAN

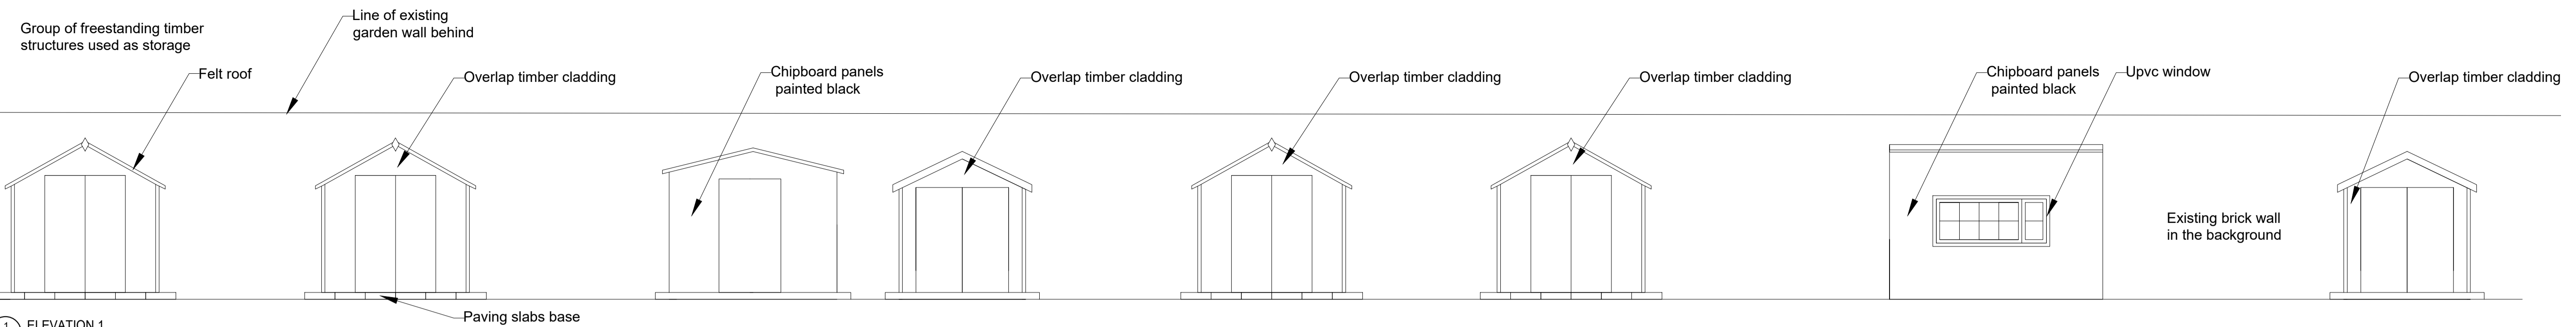

1 ELEVATION 1
SCALE - 1:50 @ A1

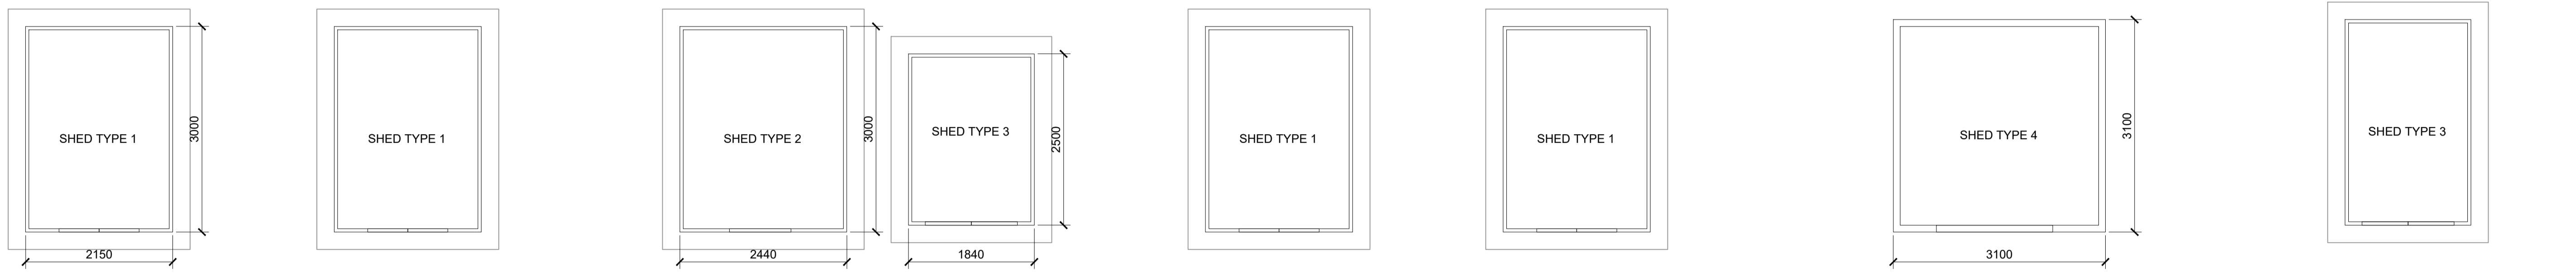

2 PLANS
SCALE - 1:50 @ A1

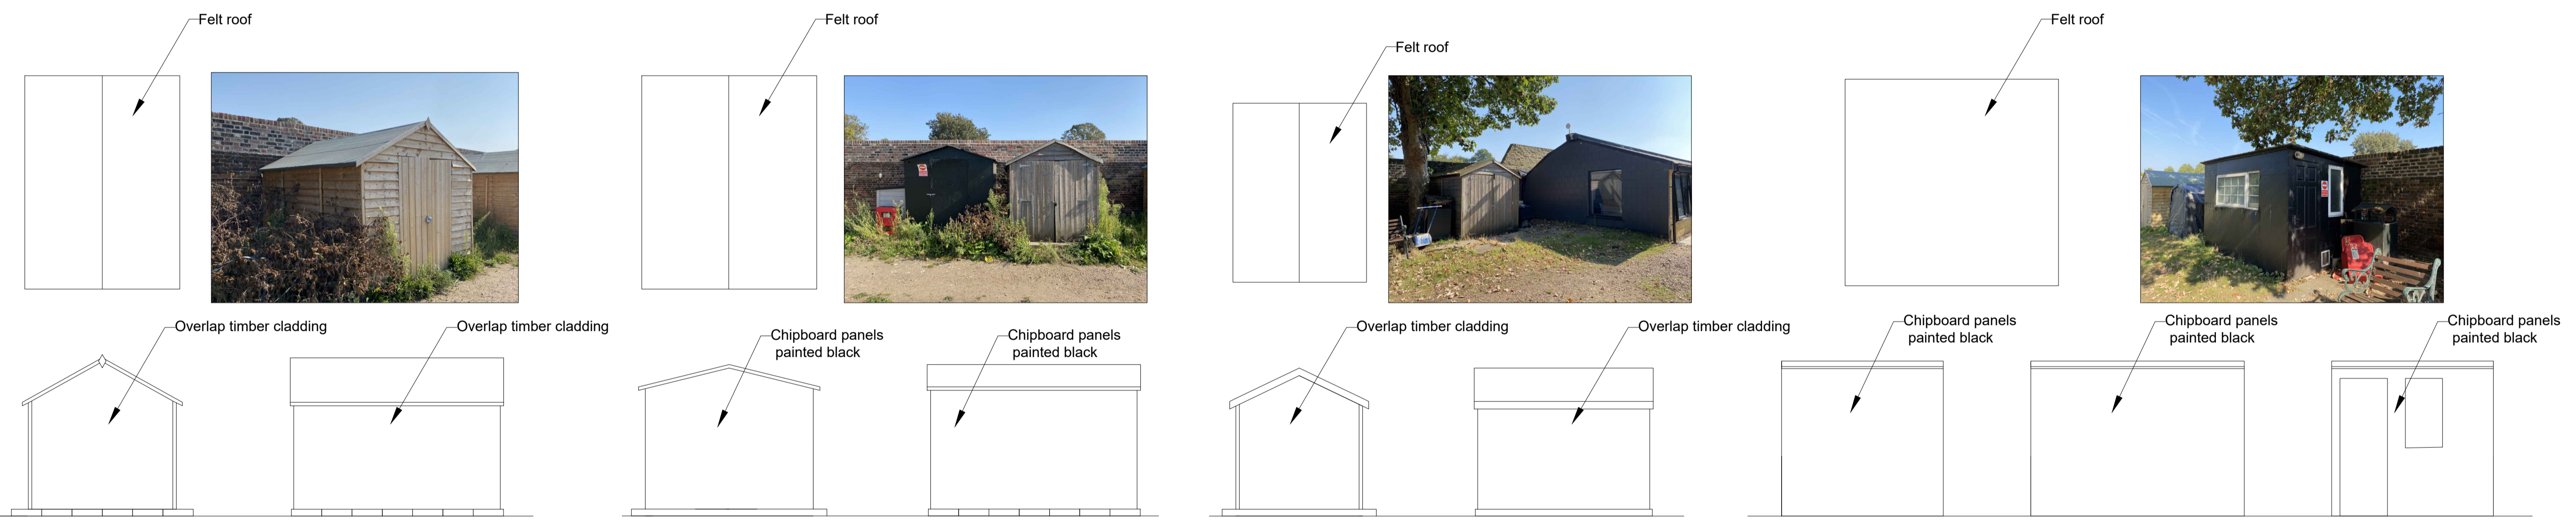


3 Shed type 1 - Roof plan, elevations
SCALE - 1:50 @ A1

4 Shed type 2 - Roof plan, elevations
SCALE - 1:50 @ A1



5 Shed type 3 - Roof plan, elevations
SCALE - 1:50 @ A1

6 Shed type 4 - Roof plan, elevations
SCALE - 1:50 @ A1

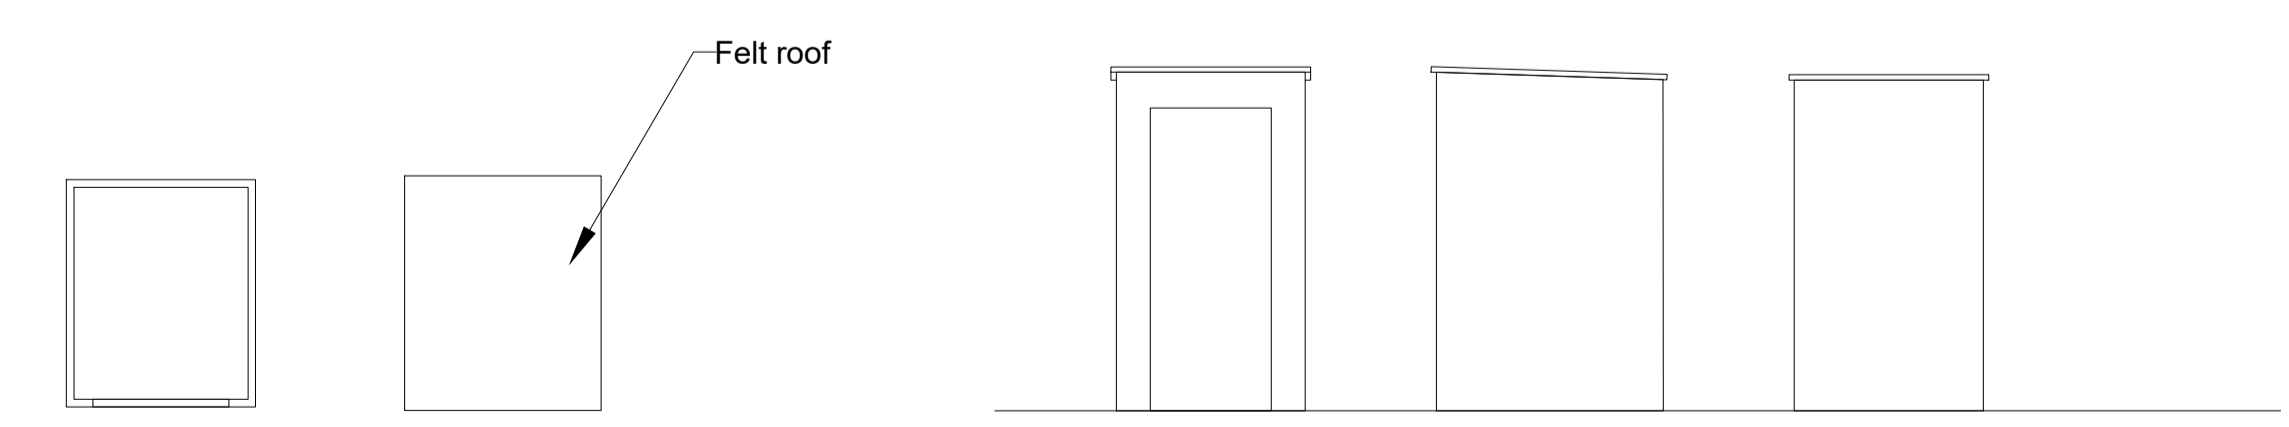

7 Building F - Plan & Roof plan
SCALE - 1:50 @ A1

8 Building F - Elevations
SCALE - 1:50 @ A1

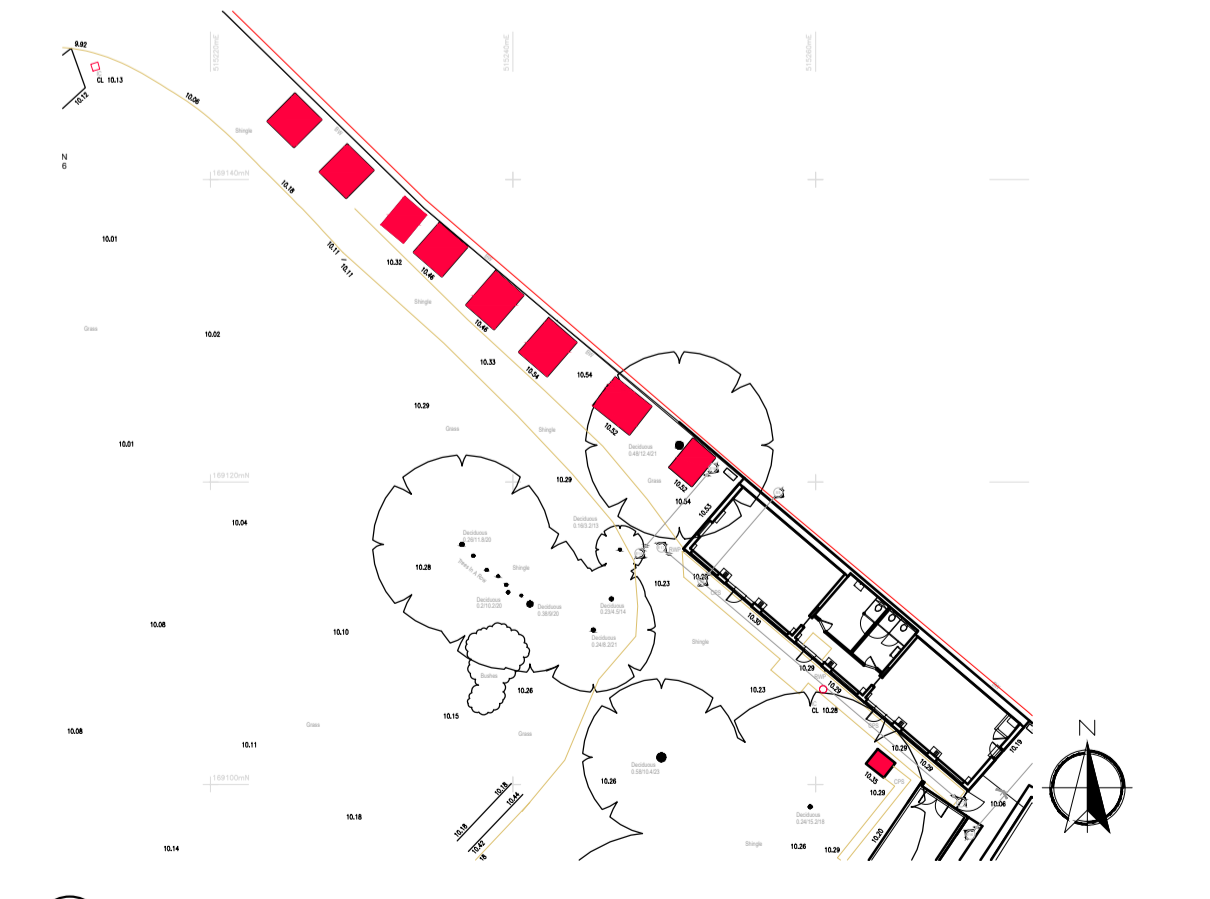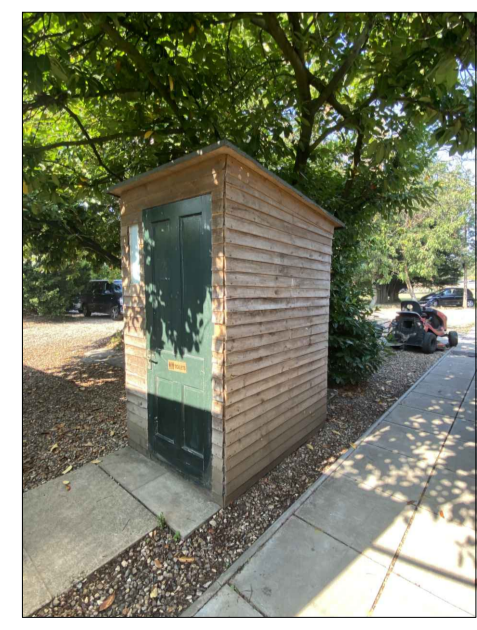

4 KEY PLAN
SCALE 1:500
0 500mm 1m 2m 3m 4m 5m
1:50 Scale

REVISIONS

No.	Date	By	Issue/Revision Details
P2	14.09.23	AM	Issued for Planning
P1	08.09.23	SM	Issued for Planning



DRAWING TITLE:
Elevations and Floorplans - Building Group E and Building F

PROJECT:
Hampton Court School

CLIENT:
Dukes Education

Rev No:	Date:
P2	08/09/23

Drawn:	Checked:	Approved:
MH	-	AM

Scale: 1:50 A1
Drawing No: LXA-1928-207