


HEATH RD



refuse storage

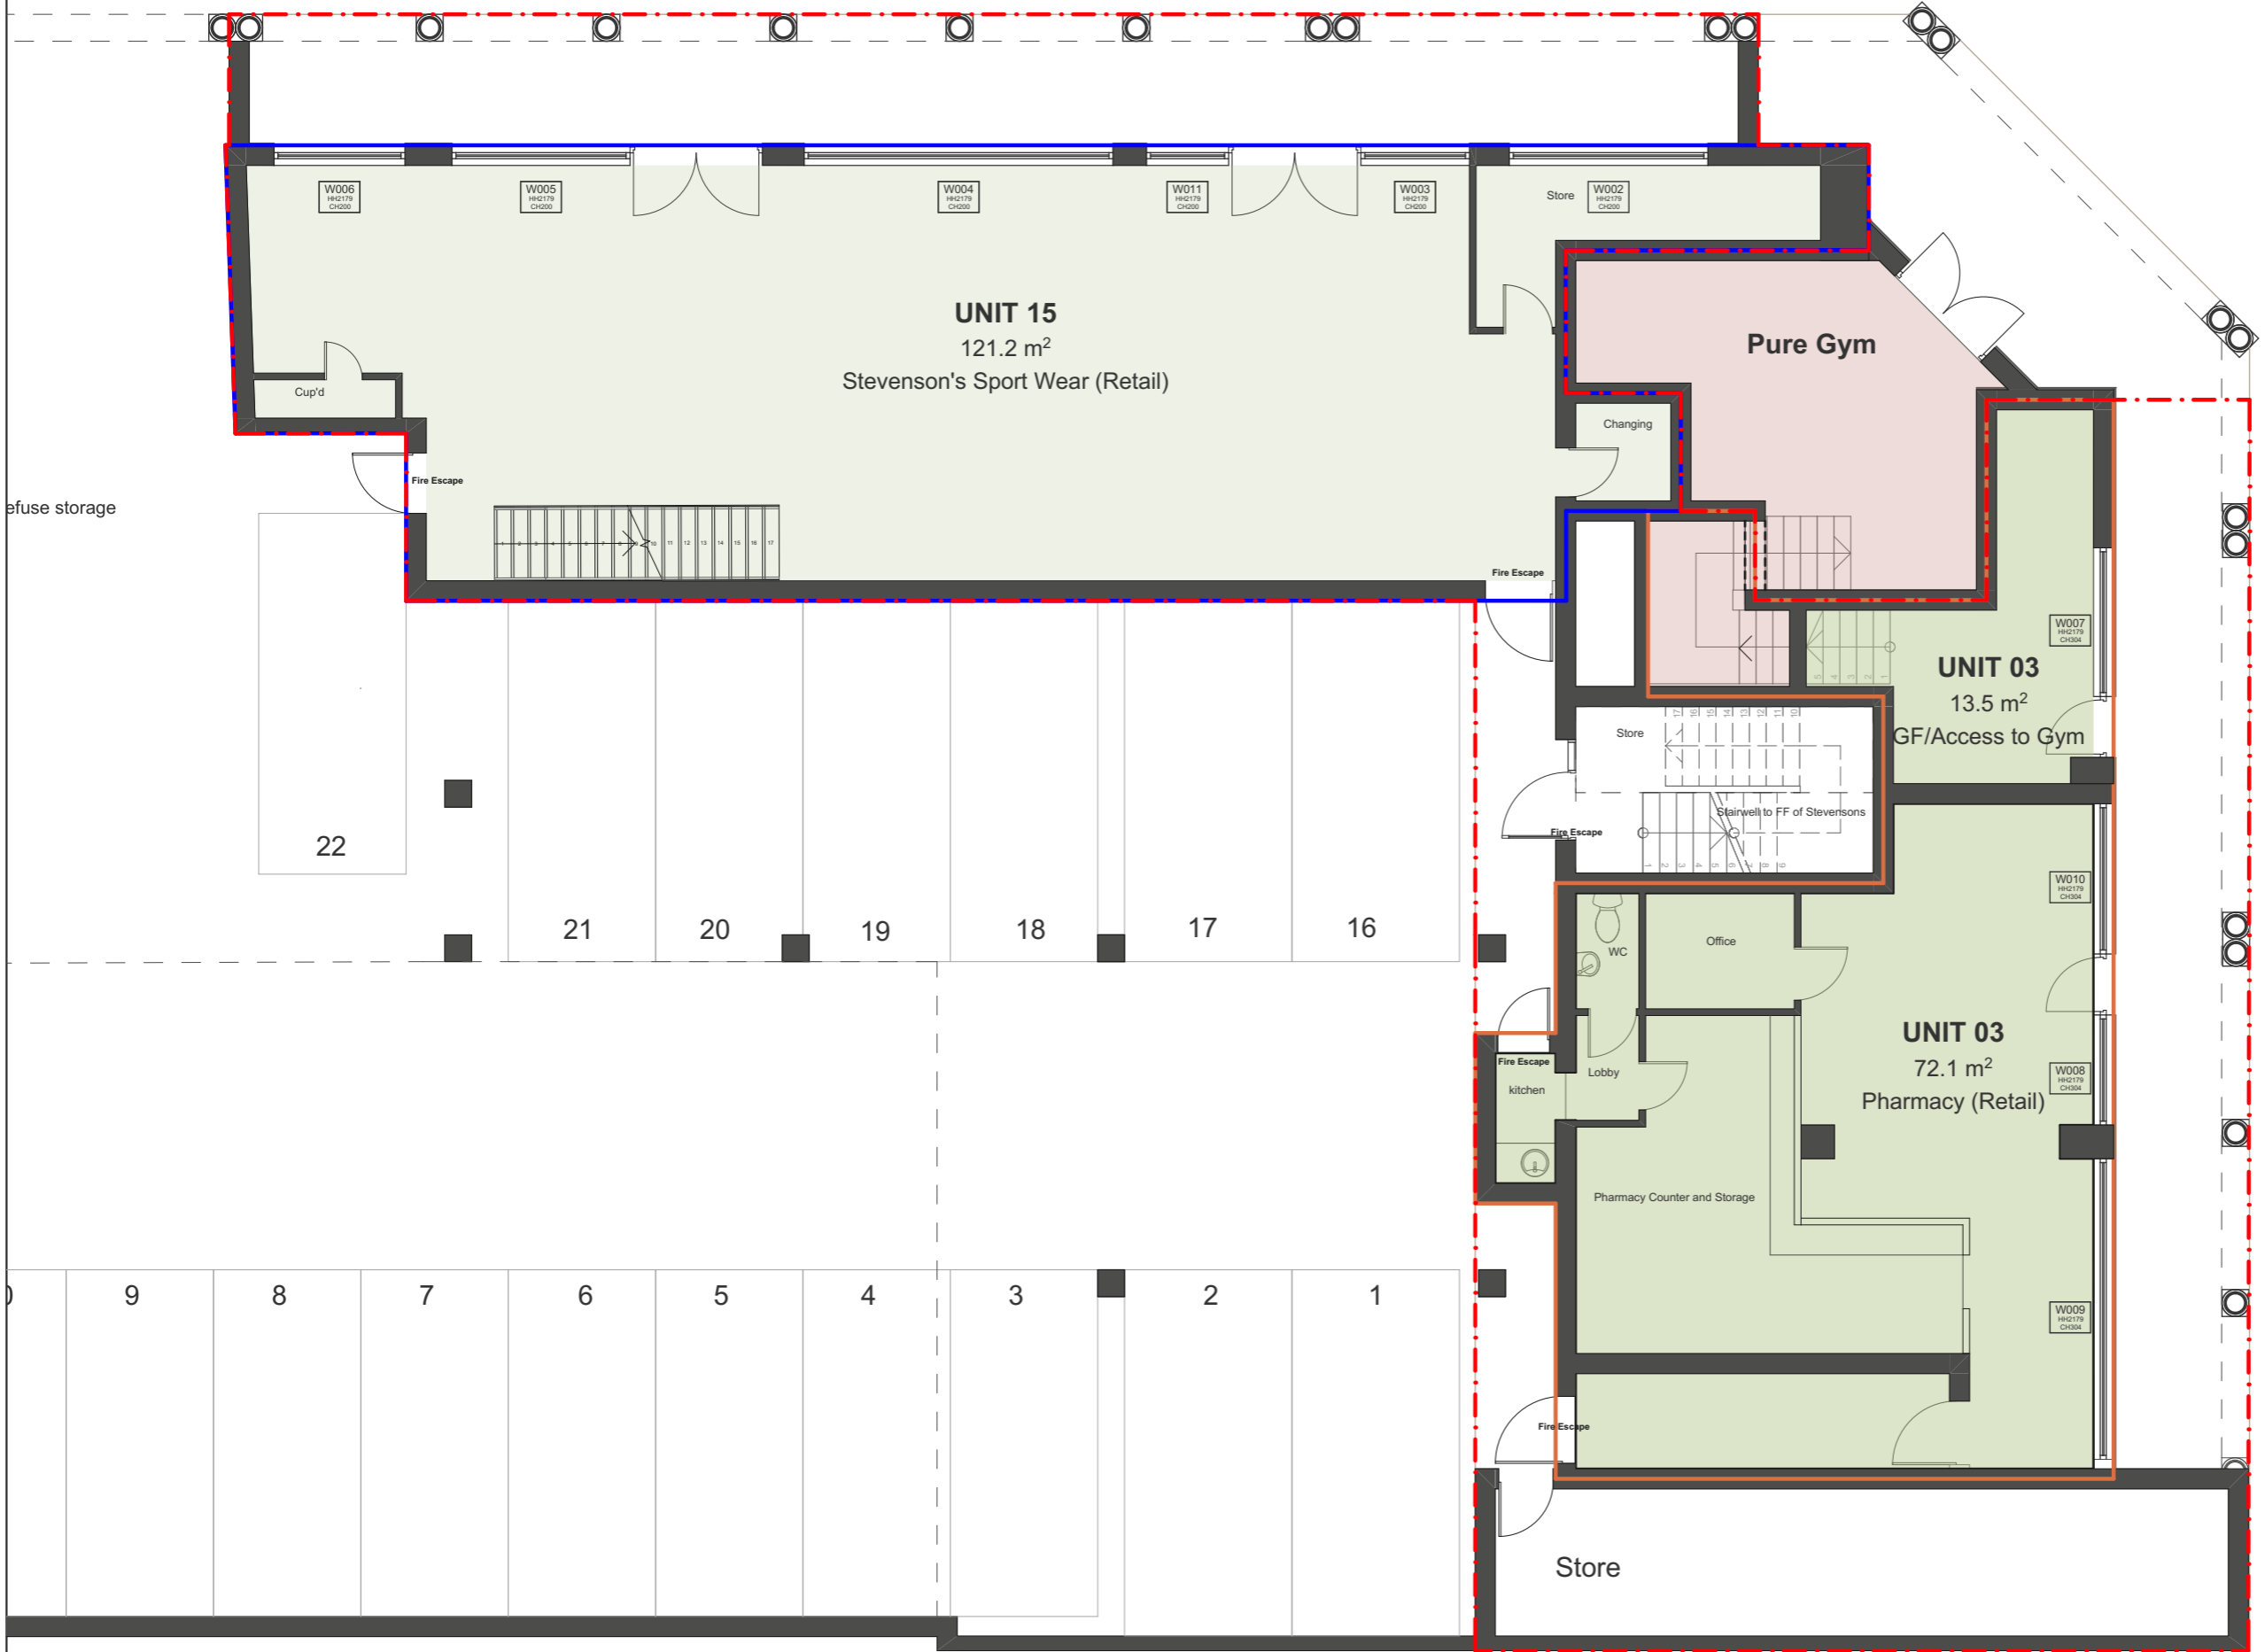

CROSS DEEP

Unit 15 outline	
Unit 3 outline	
Ownership boundary	

Rev	Description	Drawn	Checked	Date
03	For Information	BC	MW	25/09/2023
02	For Planning	BC	MW	09/12/2022
01	For Planning	BC	MW	14/10/2022

CREATE
 DESIGN + ARCHITECTURE
 Wigglesworth House 69 Southwark Bridge Road London SE1 9RH
 +44 207 021 0267 info@createdesign.org www.createdesign.org

CROSS DEEP COURT
 TW1 4AG
 Client
 Philip Mallon - Archway Investments

PROPOSED PLANNING
EXISTING GROUND FLOOR PLAN

CDA Ref	Scale(s)	Original Paper Size
698	1:100	A3

Project	Originator	Volume	Level	Type	Role	Class	Number
698	CDA	ZZ	00	DR	A	05	0100

This document and its design content is copyright ©. It shall be read in conjunction with all other associated project information including models, specifications, schedules and related consultants documents. Do not scale from documents. All dimensions to be checked on site. Immediately report any discrepancies, errors or omissions on this document to the Originator. If in doubt ASK.