Grotto in grounds of Hampton Court House Grade II listed Listing No:1253959

Structure

•

•

X

• •

1STN 10.398

• •

•••

•

• /

6

••

Rustic gothic hut in grounds of Hampton Court House Grade II listed Listing No:1261531

Glasshouses

•

•

8STN 10.19

٠

• /


.

٠

.

9STN 10.157

• •

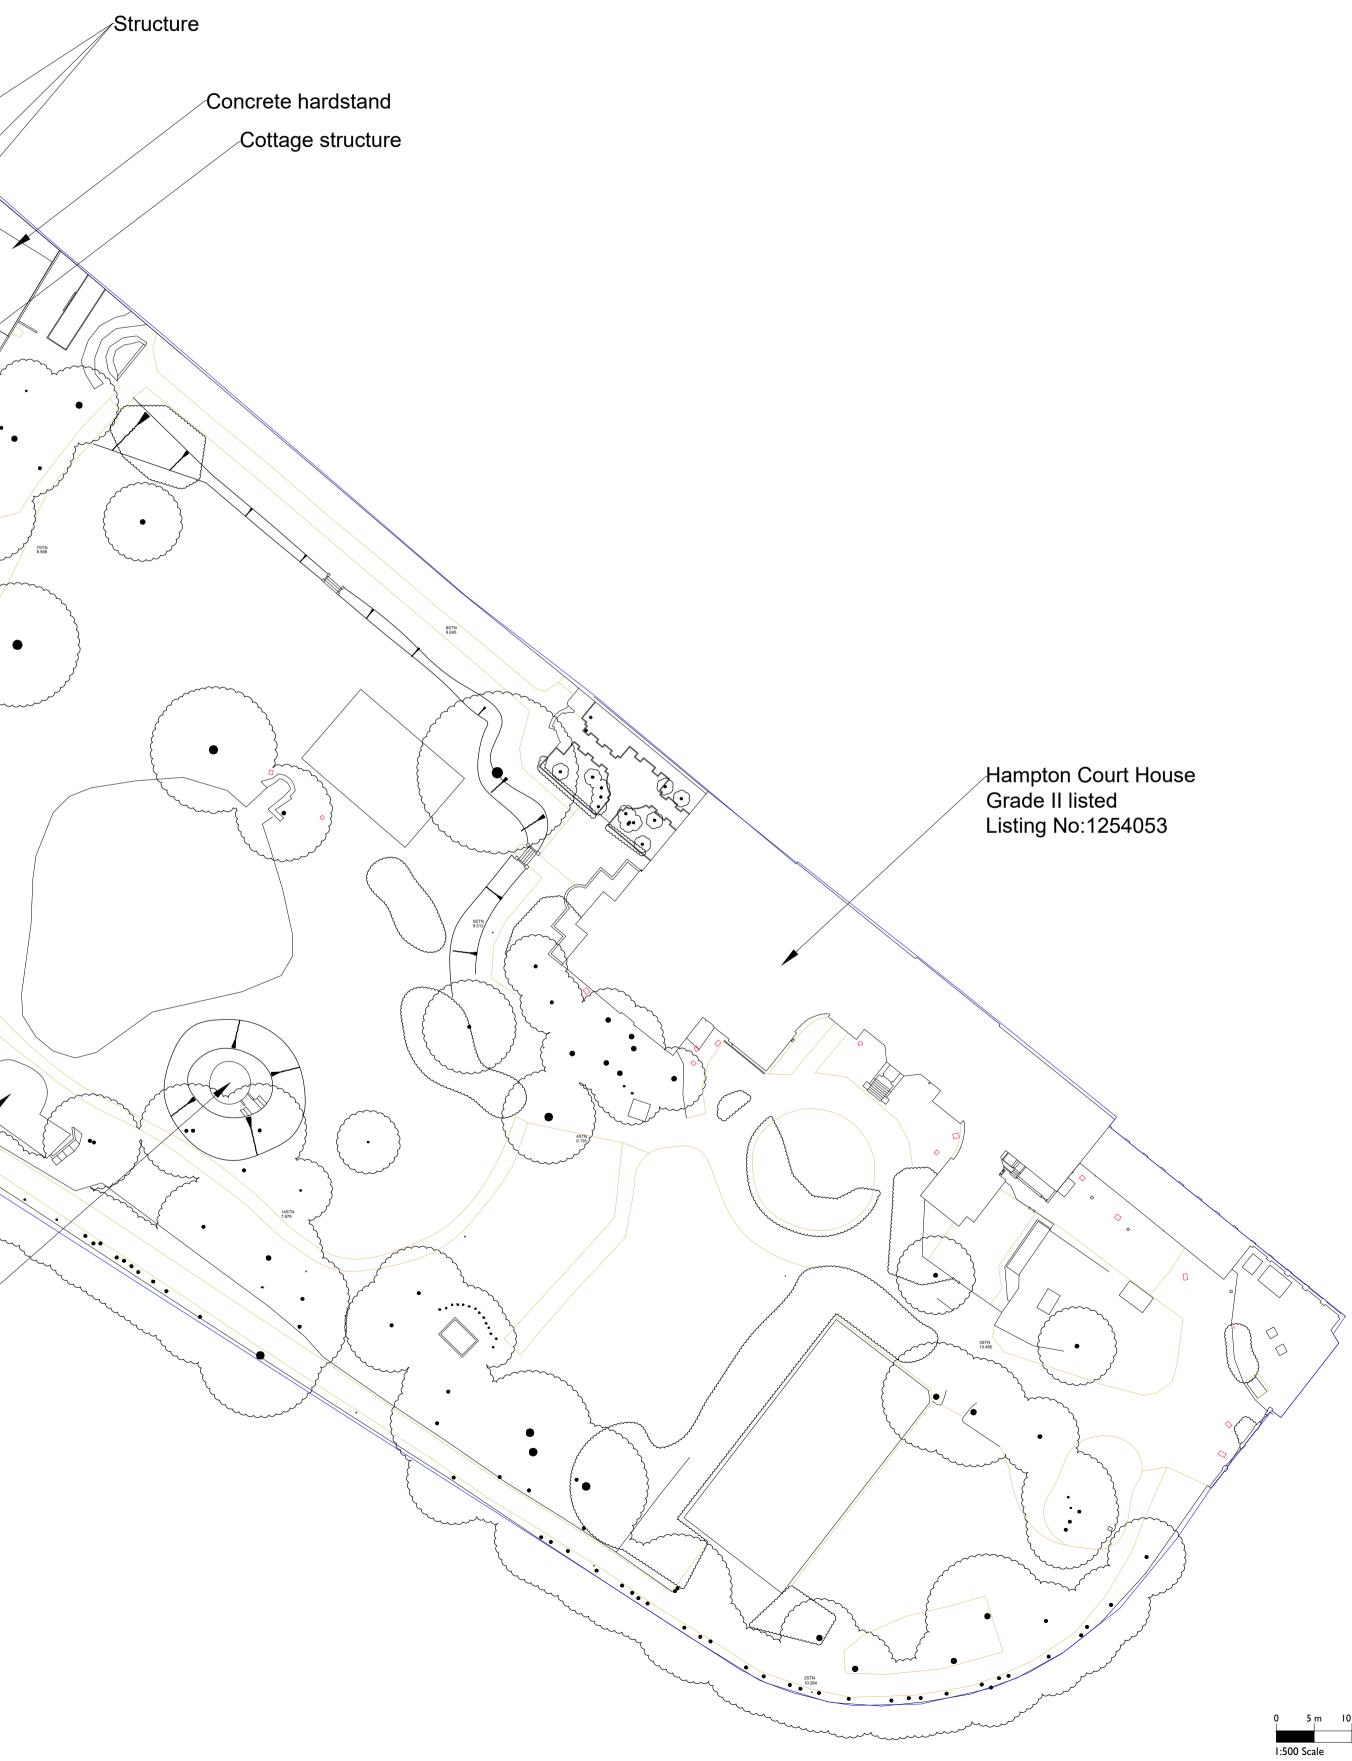

GENERAL NOTES


- GENERAL NOTES
 GENERAL NOTES
 I. THIS DRAWING IS THE PROPERTY OF
 LXA LONDON, 2 LONDON BRIDGE, LONDON SE1 9RA.
 IT IS FORBIDDEN TO PRODUCE ITS CONTENTS IN
 ANY FORM, EXCEPT FOR THE INTENDED PURPOSE
 THIS DRAWING IS NOT TO BE SCALED UNLESS FOR PLANNING
 PURPOSES. THE DIMENSIONS ARE IN MILLIMETERS UNLESS
 OTHERWISE SPECIFIED
 ANY DISCREPENCIES ARE TO BE BROUGHT TO
 THE ATTN OF LXA AND RESOLVED
 BEFORE THE COMMENCEMENT OF ANY WORK
 THIS DRAWING IS TO BE READ IN CONJUNCTION
 WITH RELEVANT DETAIL DRAWINGS AS MENTIONED
 IN THE DRAWING
 CONTRACTOR TO CONSTRUCT A MOCKUP FOR
 APPROVAL OF FINISHES & DETAILS, AND
 GET A SIGN OFF FROM CLIENTS & ARCHITECTS
 THIS DRAWING TO BE READ IN TANDEM WITH THE
 DETAILS/SCHEDULES/SPECIFICATIONS AS REQUIRED
 . LXA WILL ACCEPT NO LIABILITY FOR COPYRIGHT COMPLIANCE

- DE IALS/SCHEDULES/SPECIFICATIONS AS REQUIRED 7. LXA WILL ACCEPT NO LIABILITY FOR COPYRIGHT COMPLIANCE OR INFRINGEMENT BORNE FROM THE SUBSTITUTION OF LXA SPECIFIED PRODUCTS OR MATERIALS, BY ANY OTHER PARTY. SHOULD ANY SPECIFICATIONS BE SUBSTITUTED, THE CLIENT/CONTRACTOR WILL ASSUME FULL LIABILITY.

KEYPLAN

5	m I() _m l	5 m	20 m	25 m
500 Sca	le				



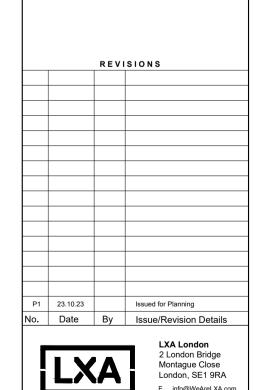

LXA London 2 London Bridge Montague Close London, SE1 9RA E. info@WeAreLXA.com W. www.WeAreLXA.com

Planning Application Existing Site Plan Hampton Court School CLIENT : Dukes Education

DRAWING TITLE :

Dukes Education							
-							
Rev No:		Date:					
P1		23/10/23					
Drawn:	Checked:		Approved:				
SM	-		AM				
Scale. Drawin		g No.					
1:500 A1	L	XA-1928-(002				