


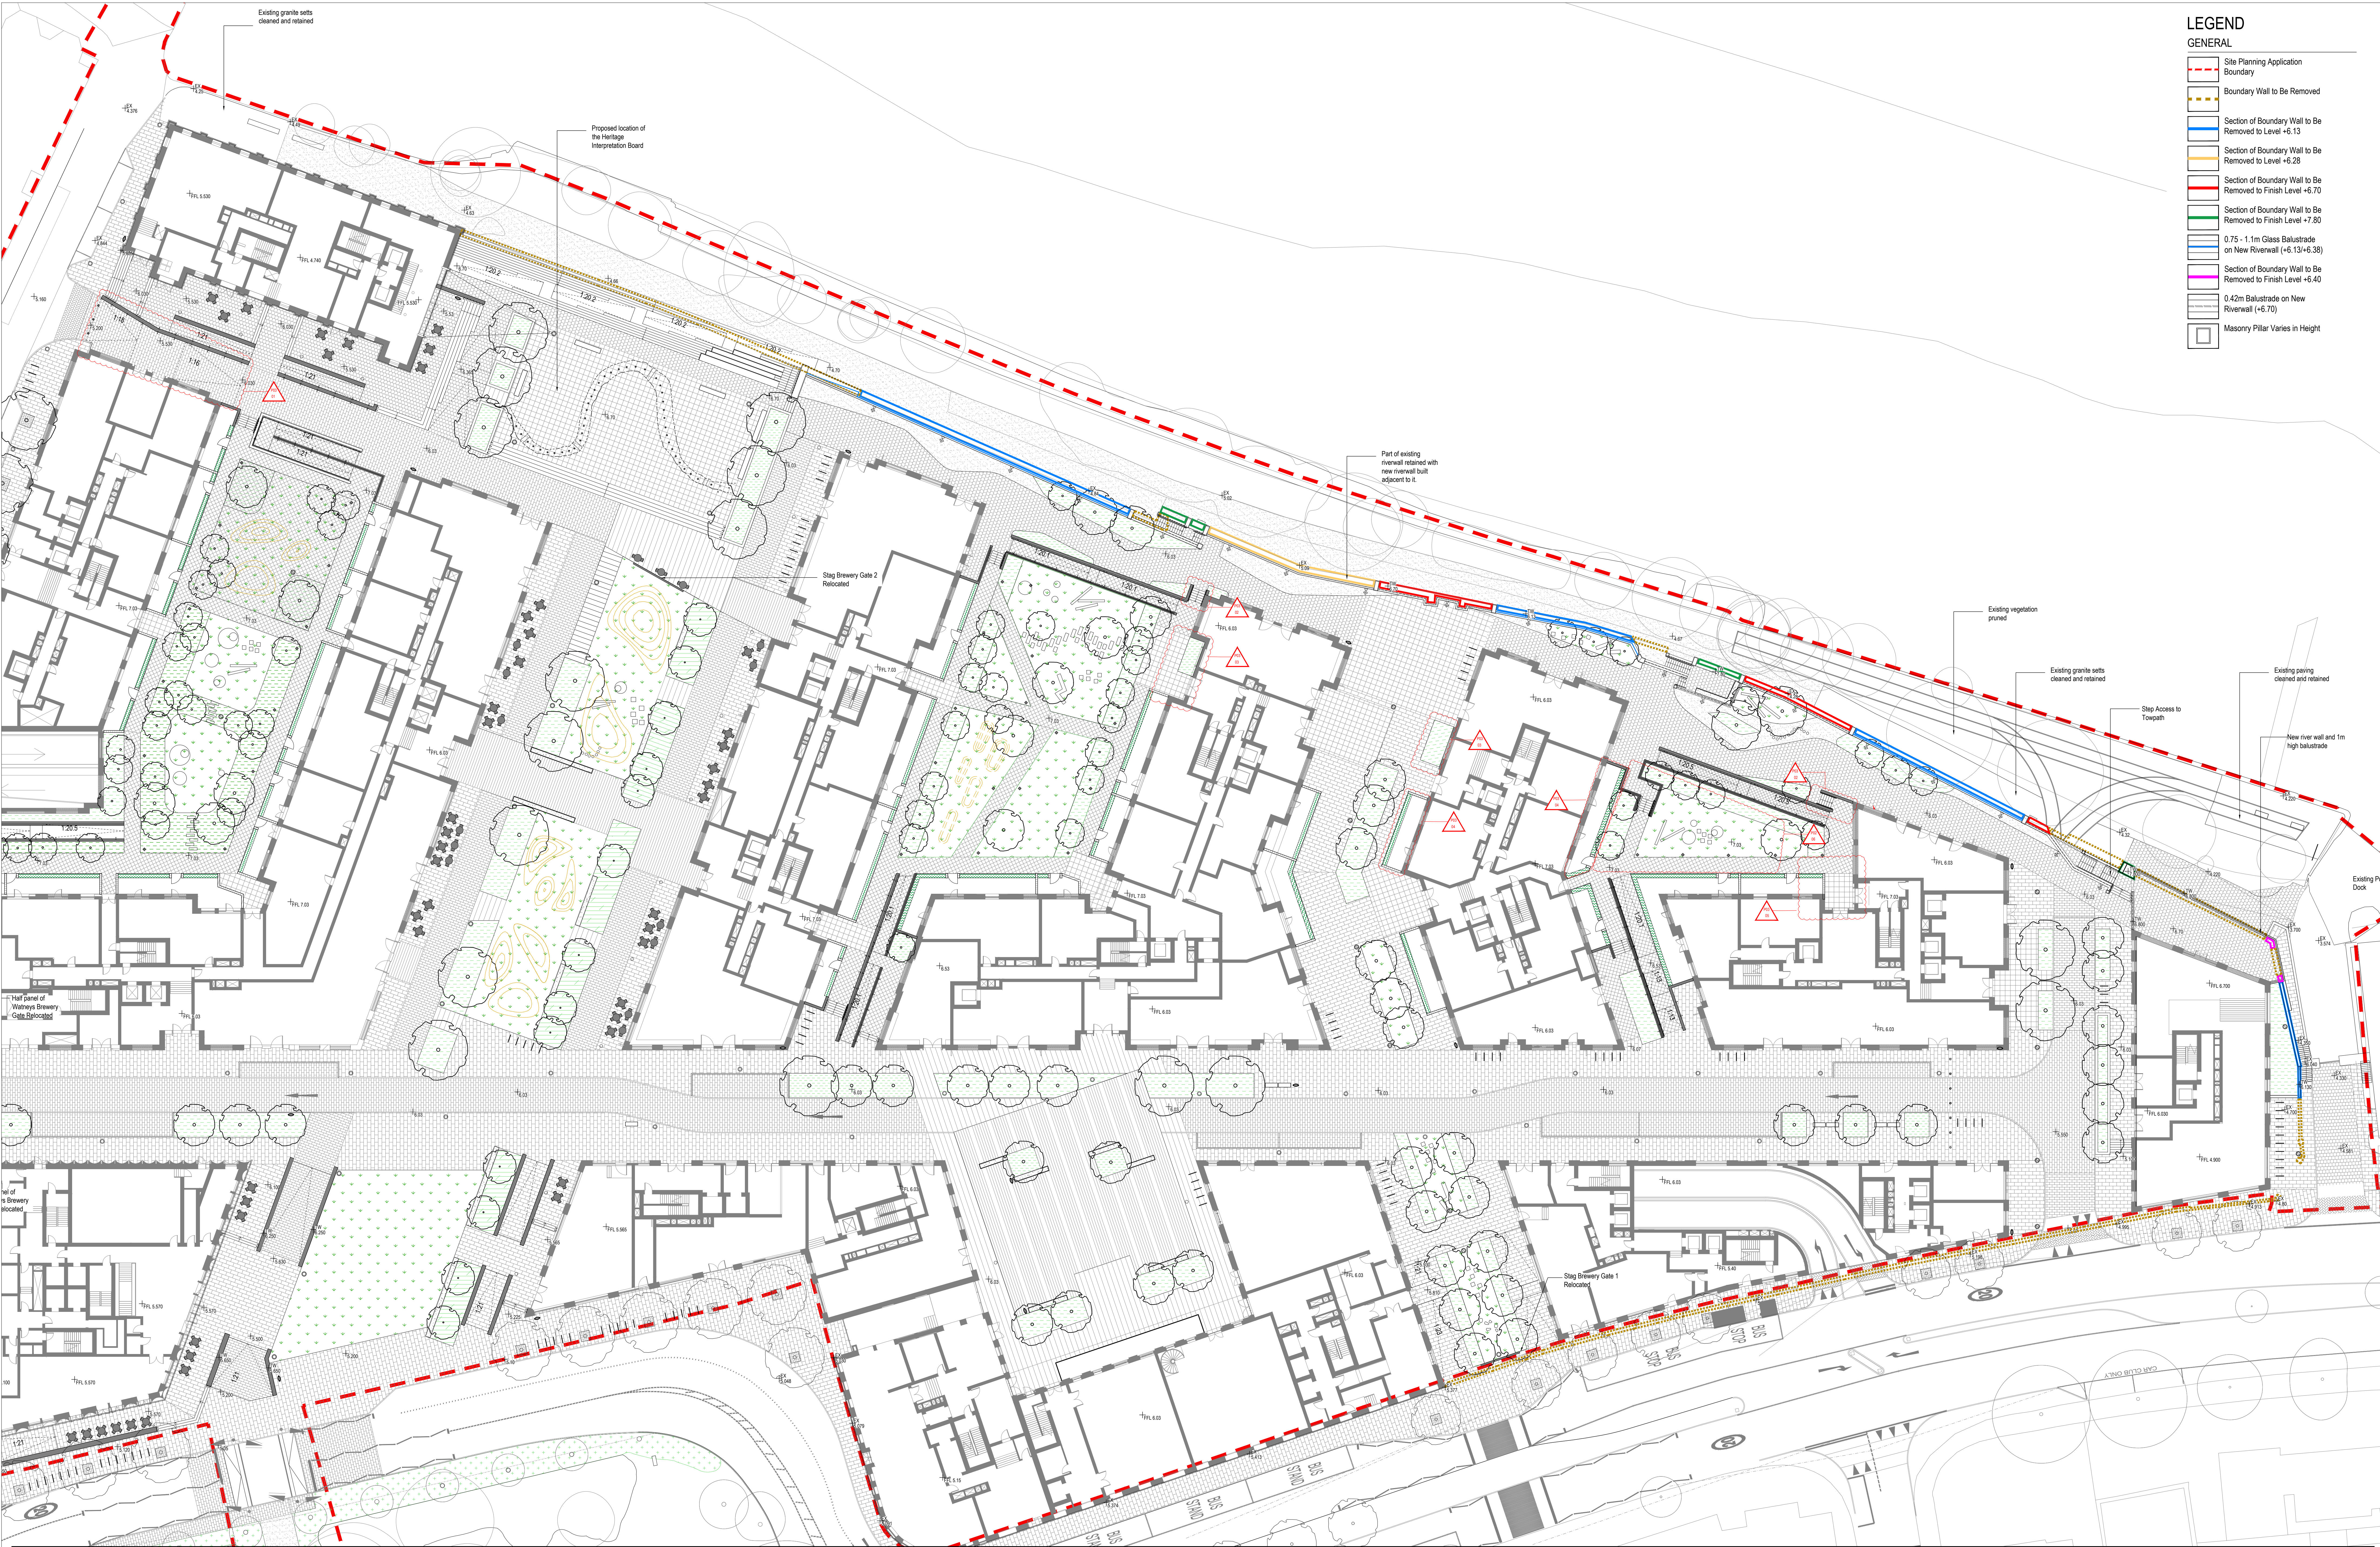

LEGEND

GENERAL

- Site Planning Application Boundary
- Boundary Wall to Be Removed
- Section of Boundary Wall to Be Removed to Level +6.13
- Section of Boundary Wall to Be Removed to Level +6.28
- Section of Boundary Wall to Be Removed to Finish Level +6.70
- Section of Boundary Wall to Be Removed to Finish Level +7.80
- 0.75 - 1.1m Glass Balustrade on New Riverwall (+6.13/+6.38)
- Section of Boundary Wall to Be Removed to Finish Level +6.40
- 0.42m Balustrade on New Riverwall (+6.70)
- Masonry Pillar Varies in Height

rev	details	by	date
P00	Issue for Planning Submission	AS	11.03.2022
P01	Issue for Planning Addendum	AG	22.07.2022
P02	LBRUT 2 FIRE-LED AMENDMENTS	SO	01.11.2023


Notes

- 1.0 Do not scale from drawing, use figured dimensions only
- 1.1 All dimensions to be checked onsite
- 1.2 This drawing to be read in conjunction with all other Gillespies drawings and specifications

REVISIONS

- 01: Ramp amended as per changed substation entrance.
- 02: Steps added to make building entrances more accessible to the fire brigade.
- 03: Planting added.
- 04: Private garden extended.
- 05: Private garden and entrance amended.
- 06: Steps amended to make building entrance more accessible to the fire brigade. The play area moved to allow access to steps.

0 5 10 25m

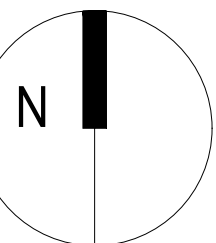

Project title

Stag Brewery Planning

Drawing title

Proposed River Terrace Boundary Wall Treatment Plan

Drawing number

P10736-00-004-GIL-0106

Drawing Status

PLANNING

Date

11.03.2022

Scale

1:250 @ AD

Revision

P02

Drawn

AG

Checked

JG

© copyright GILLESPIES LLP, all rights reserved

GILLESPIES
1 St John's Square, London, EC1M 4DH
P 0207 2532929 F 0207 2533900 E design.london@gillespies.co.uk

Client

DARTMOUTH CAPITAL

Alameda House, 90-100 Spinning Street, London E9C 8JQ

P 0207 450 5100