


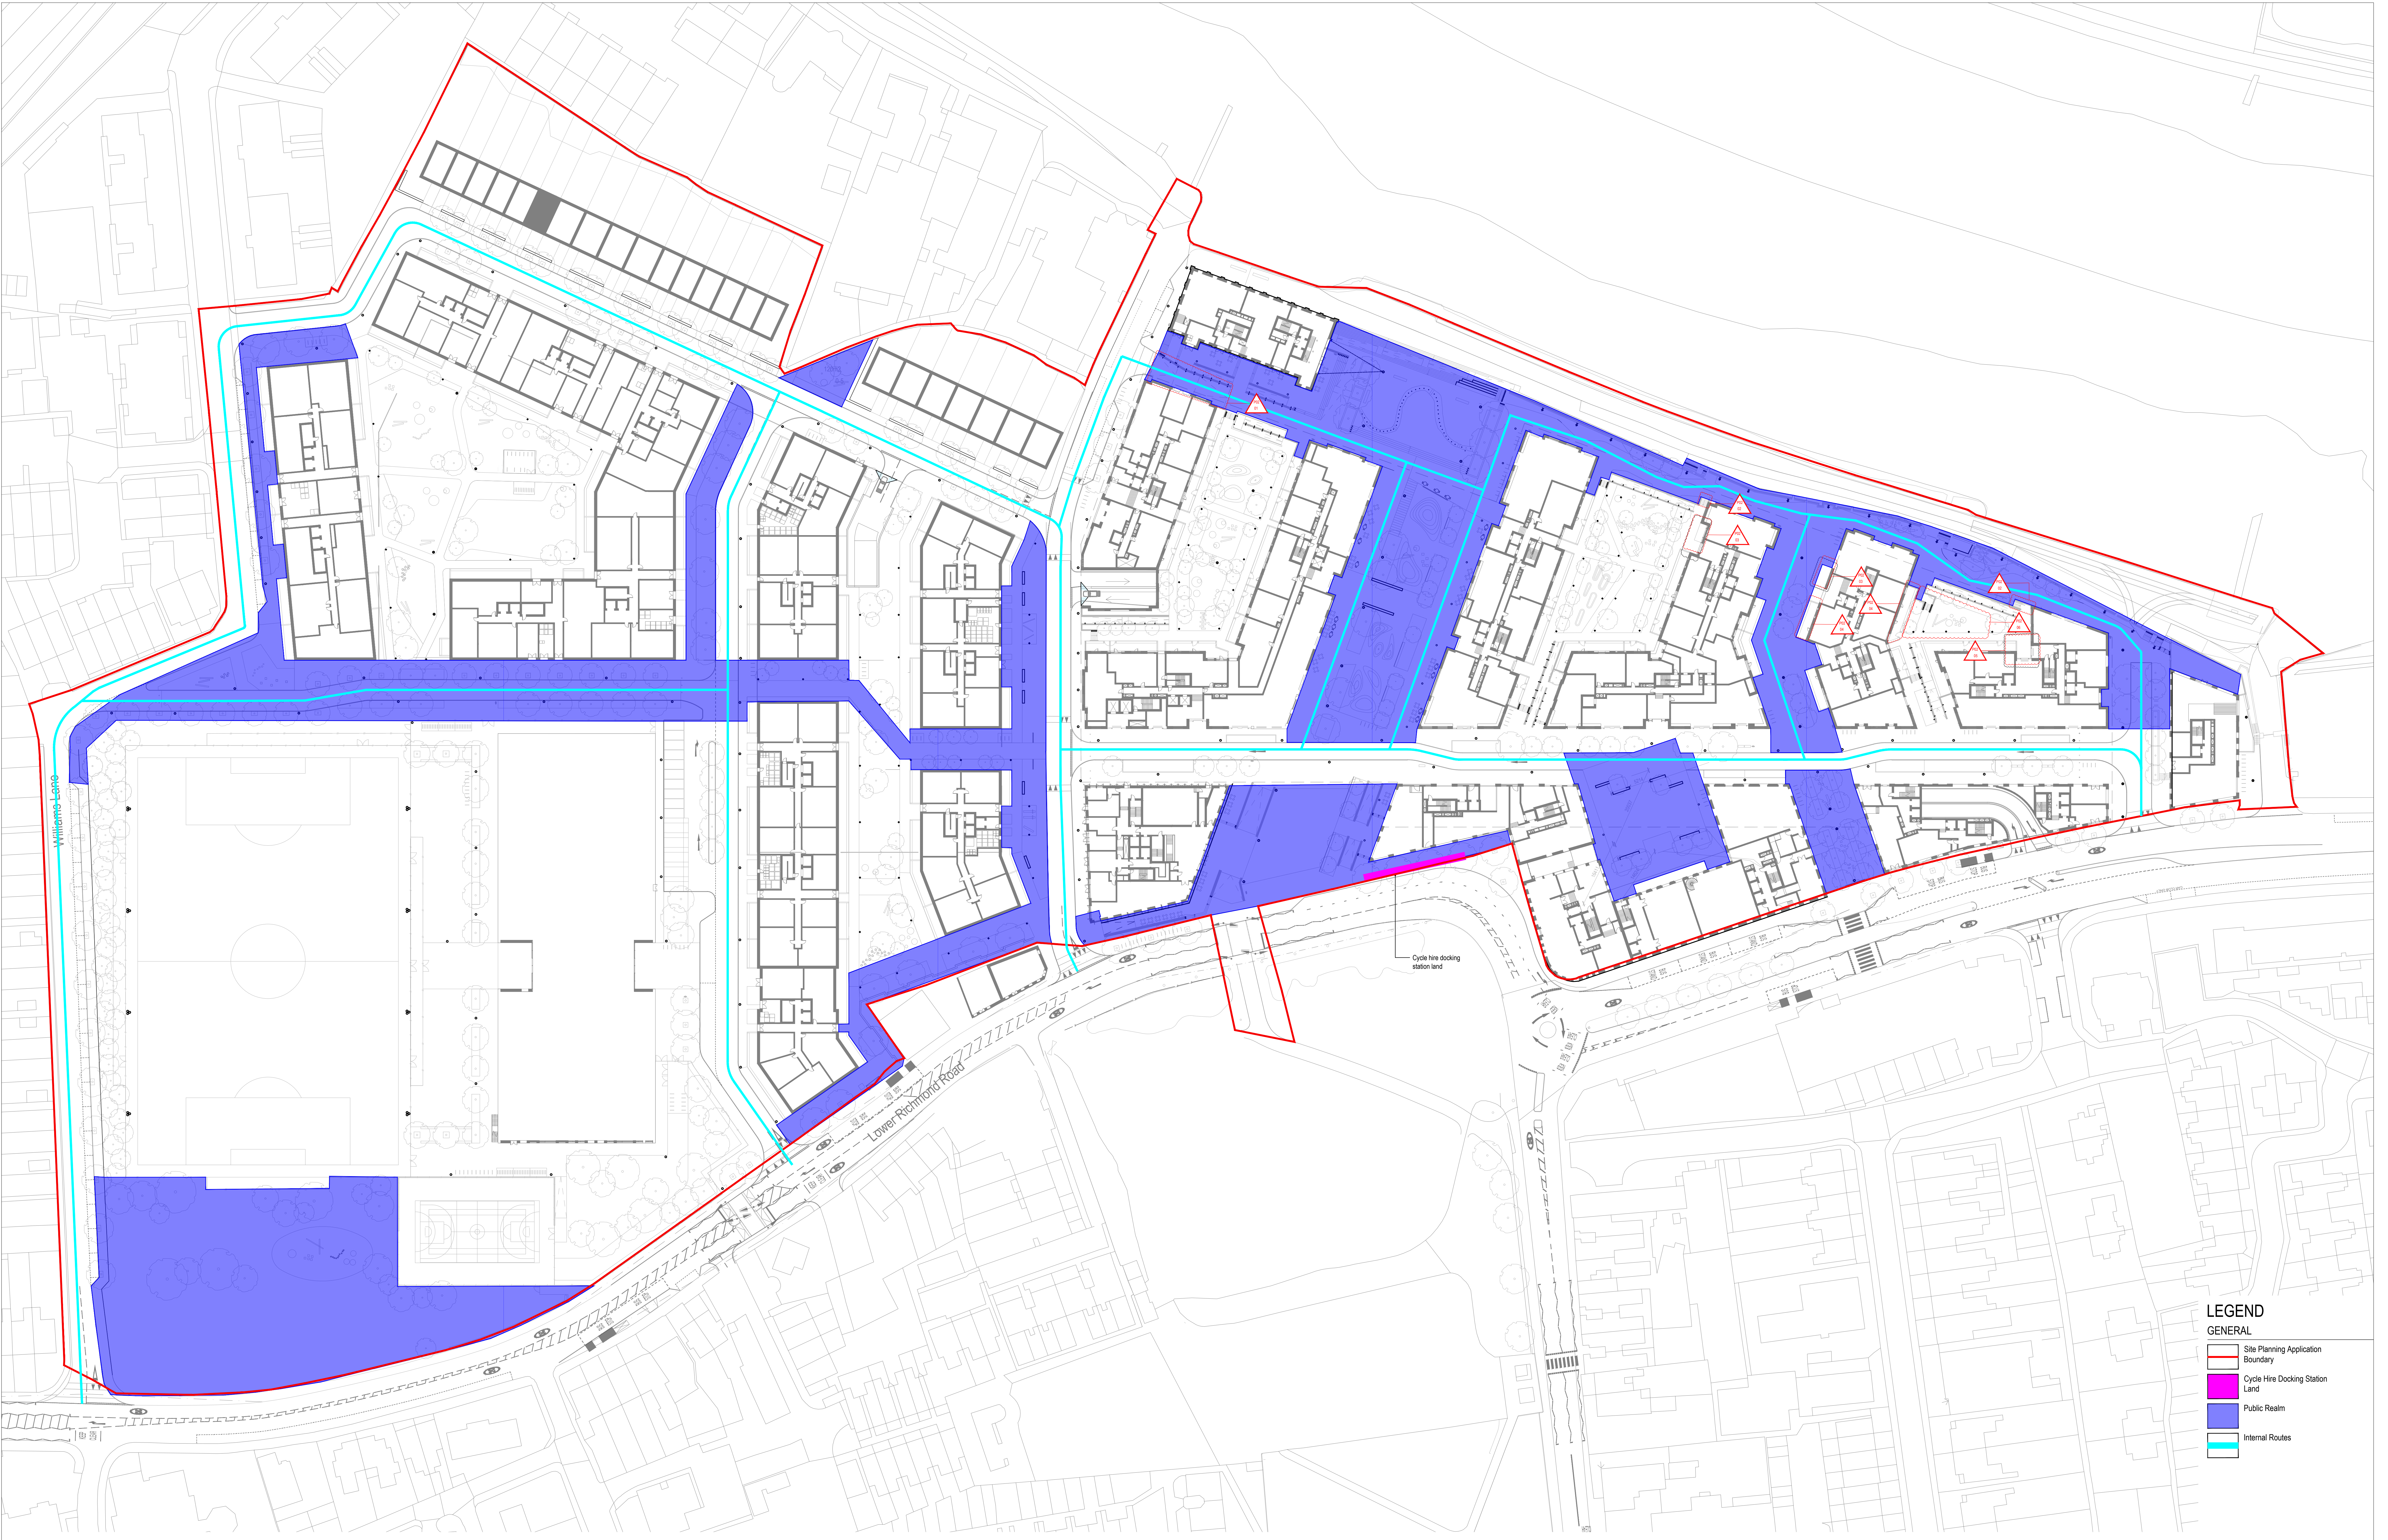


LEGEND
GENERAL

- Site Planning Application Boundary
- Cycle Hire Docking Station Land
- Public Realm
- Internal Routes

rev	details	by	date	rev	details	by	date
P00	Issue for Planning Addendum	SO	04.09.2023				
P01	Issue for Planning Addendum	SO	18.09.2023				
P02	LB/RUT 2 FIRE-LED AMENDMENTS	SO	01.11.2023				

Notes

- 1.0 Do not scale from drawing, use figured dimensions only
- 1.1 All dimensions to be checked onsite
- 1.2 This drawing to be read in conjunction with all other Gillespies drawings and specifications

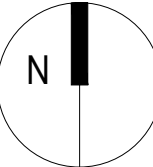

0 5 10 25 50 m

REVISIONS

- 01: Ramp amended as per changed substation entrance.
- 02: Steps added to make building entrances more accessible to the fire brigade.
- 03: Planting added.
- 04: Private garden extended.
- 05: Private garden and entrance amended.
- 06: Steps amended to make building entrance more accessible to the fire brigade. The play area moved to allow access to steps.

Project title
STAG BREWERY

Drawing title
Public Realm

Drawing number
P10736-00-004-GIL-0112

Drawing Status
PLANNING

Date
04.09.2023

Scale
1:500 @ AD

Drawn
SO

Checked
JG

Revision
P02

GILLESPIES
1 St John's Square, London, EC1M 4DH
P 0207 2532929 F 0207 2533900 E design.london@gillespies.co.uk

© copyright GILLESPIES LLP, all rights reserved

Client

DARTMOUTH CAPITAL

Alameda House, 95-105 Sydney Street, London E9 6JL

P 0207 439 0100