




Street Elevation from Cross Deep

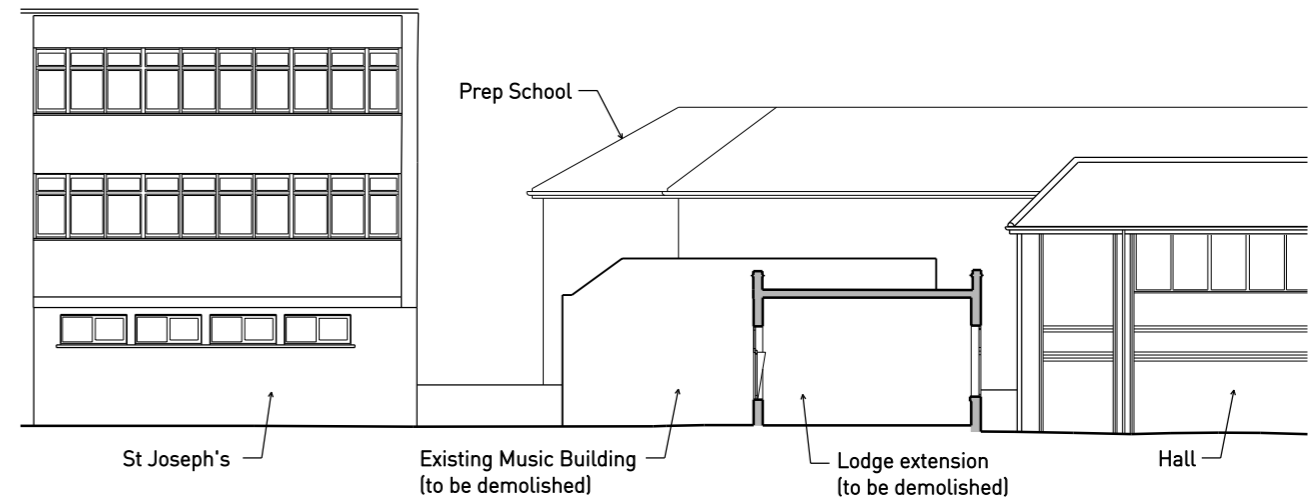


Front (East) Elevation including Section through Lodge Extension

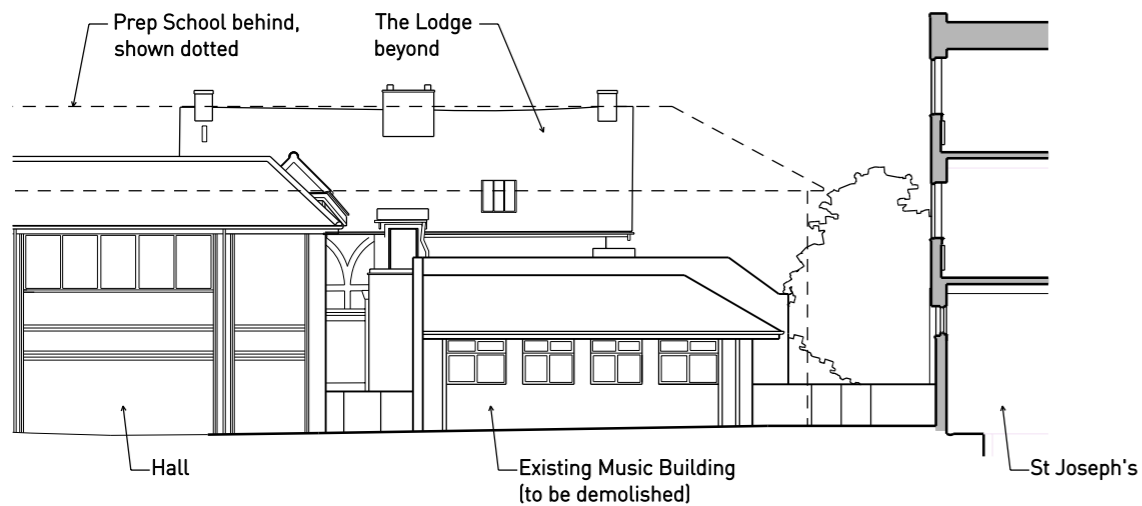

Rear (West) Elevation

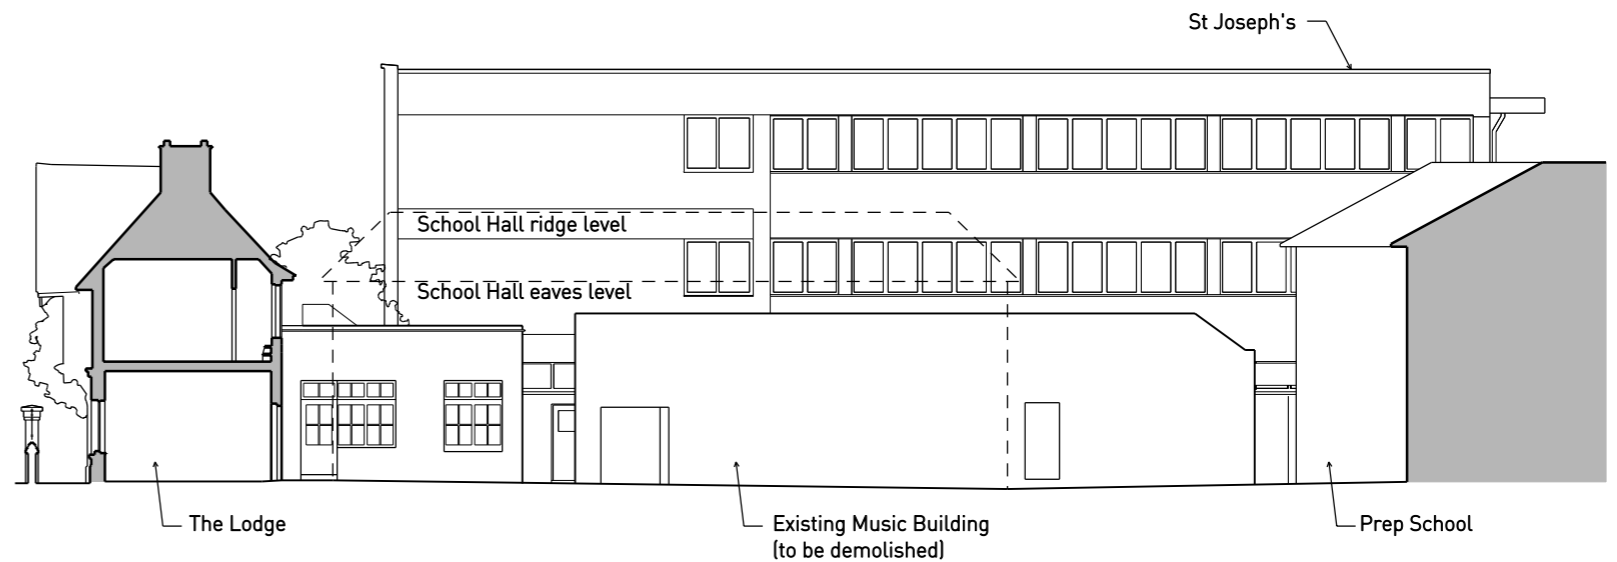

Side (North) Elevation

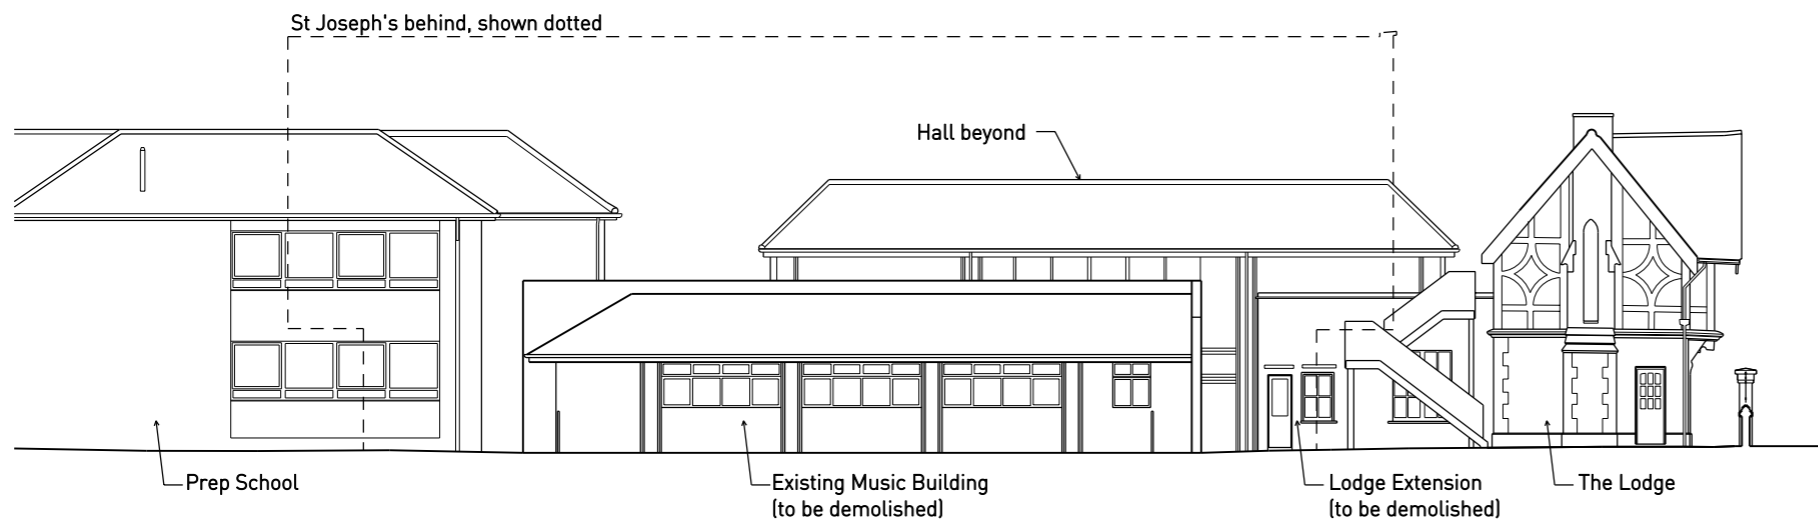

Side (South) Elevation



West Elevation of Lodge (including section through extension)

D	29.11.23	2nd Planning Application
C	03.07.23	2nd Planning Pre-Application Submission
B	16.11.22	Planning Application; elevations updated to reflect survey and to correspond to proposed elevations.
A	14.06.22	Client Review
*	07.02.22	Planning Pre-Application Advice

Rev	Date	Status/Notes
-----	------	--------------

Tim Ronalds Architects
 57 Kingsway Place . London EC1R 0LY
 tel: 020 7490 7704
 office@timronalds.co.uk

St Catherine's School
New Music & Art Building

Existing Elevations

Scale at A1 /A3	Drawn	Checked
1:100 (/200)	PS	TR

SCT 060 D