
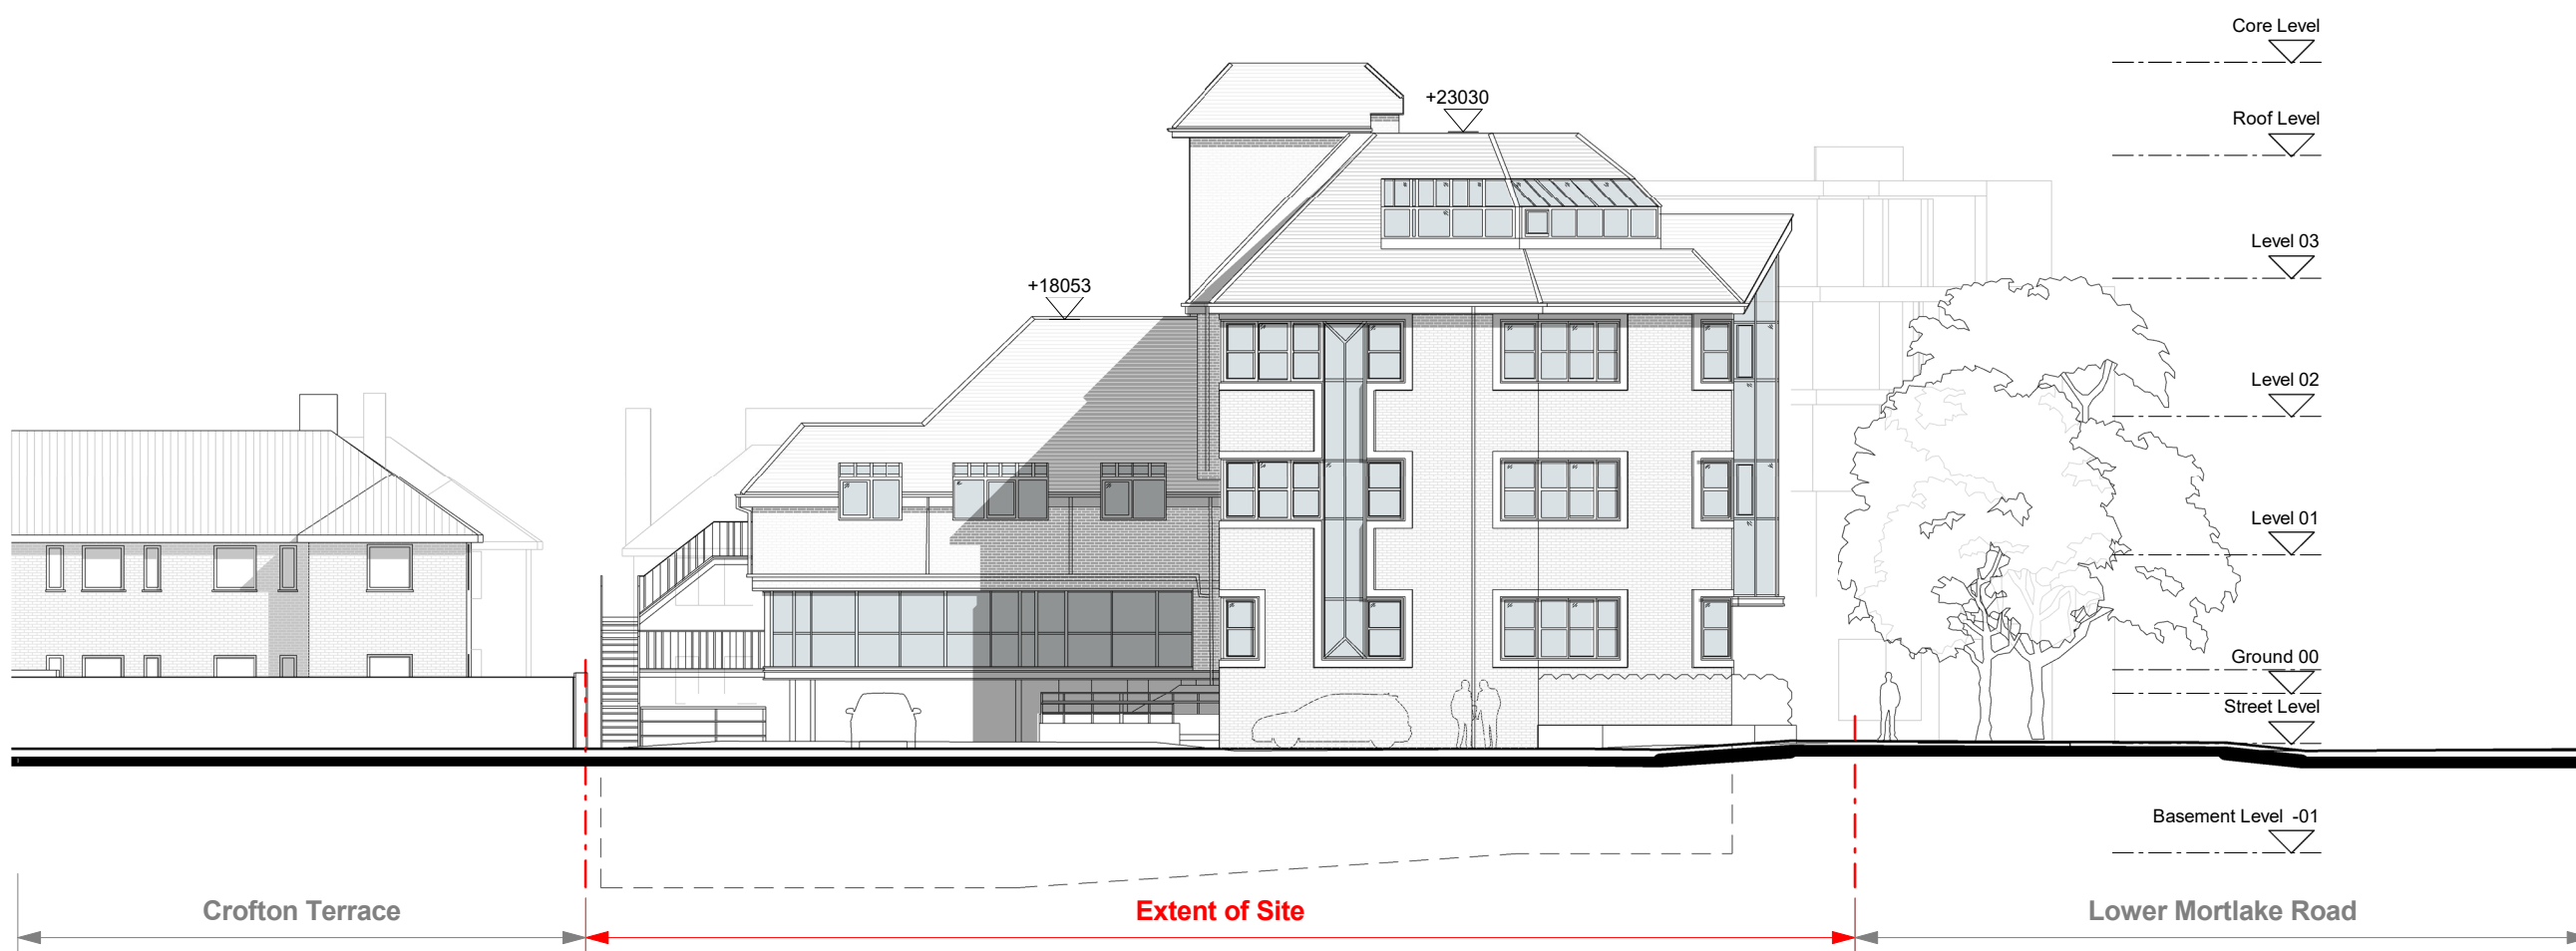


0 1m 5m

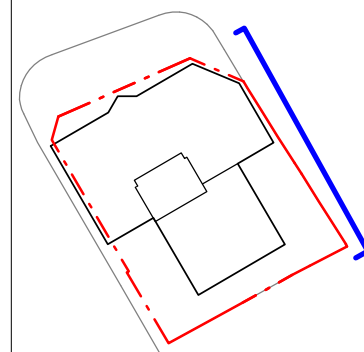

P0 01/12/23 Planning Issue

Revision	Date	Description
P0	01/12/23	Planning Issue

© copyright Wimshurst Pelleriti, all rights reserved 2023

Do not scale-off this drawing. Wimshurst Pelleriti take no responsibility for any dimensions obtained by measuring or scaling from this drawing and no reliance may be placed on such dimensions. If no dimension is given, it is the responsibility of the recipient to ascertain the dimension specifically from the Architect or by site measure.

The sizing of all structural service elements must always be checked against the relevant engineers drawings. No reliance should be placed upon information shown on the drawing.

1 Existing East Elevation

1 : 200

project
Independence House

drawing title
Existing East Elevation

drawing number
0810-WPA-0031

revision
P0

scale @ A3
1 : 200

first issue date
13/11/2020

drawing purpose
PLANNING

WIMSHURST
PELLERITI
The Move,
6 Putney Common, SW15 1HL
0208 780 2206
info@wp.uk.com
wimshurst-pelleriti.com

