



USE OF DRAWINGS
 DO NOT SCALE FROM THIS DRAWING. USE WRITTEN DIMENSIONS AND CHECK ON SITE. THIS DRAWING IS BASED ON SITE INFORMATION SUPPLIED BY THIRD PARTIES AND ACCURACY OF EXISTING FEATURES IS NOT GUARANTEED. ANY ERROR, OMISSION OR DISCREPANCY NOTED ON OR BETWEEN DRAWINGS AND OTHER DOCUMENTS MUST BE REPORTED IN WRITING IMMEDIATELY. ALL MECHANICAL, ELECTRICAL AND STRUCTURAL LAYOUTS (COMPONENTS ARE INDICATIVE AND MUST BE CHECKED AND CHECKED BY SPECIALISTS. DO NOT START WORK ON SITE BEFORE CONFIRMING THAT ALL NECESSARY STATUTORY AND OTHER CONSENTS HAVE BEEN OBTAINED. THIS DRAWING IS COPYRIGHT AND MUST NOT BE DISTRIBUTED WITHOUT PERMISSION. ELECTRONIC CAD FILES MUST NOT BE ALTERED OR COPIED.

REV.	DATE	DESCRIPTION	DESIGNED	CHECKED
-	11.10.2019	INITIAL ISSUE	MC	KW
A	04.11.2019	CHANGES TO LEVELS	MC	KW
B	04.06.2020	CHANGES TO LEVELS	SJ	RH
C	25.07.2022	DESIGN REVIEW AMENDMENTS	CA	JF

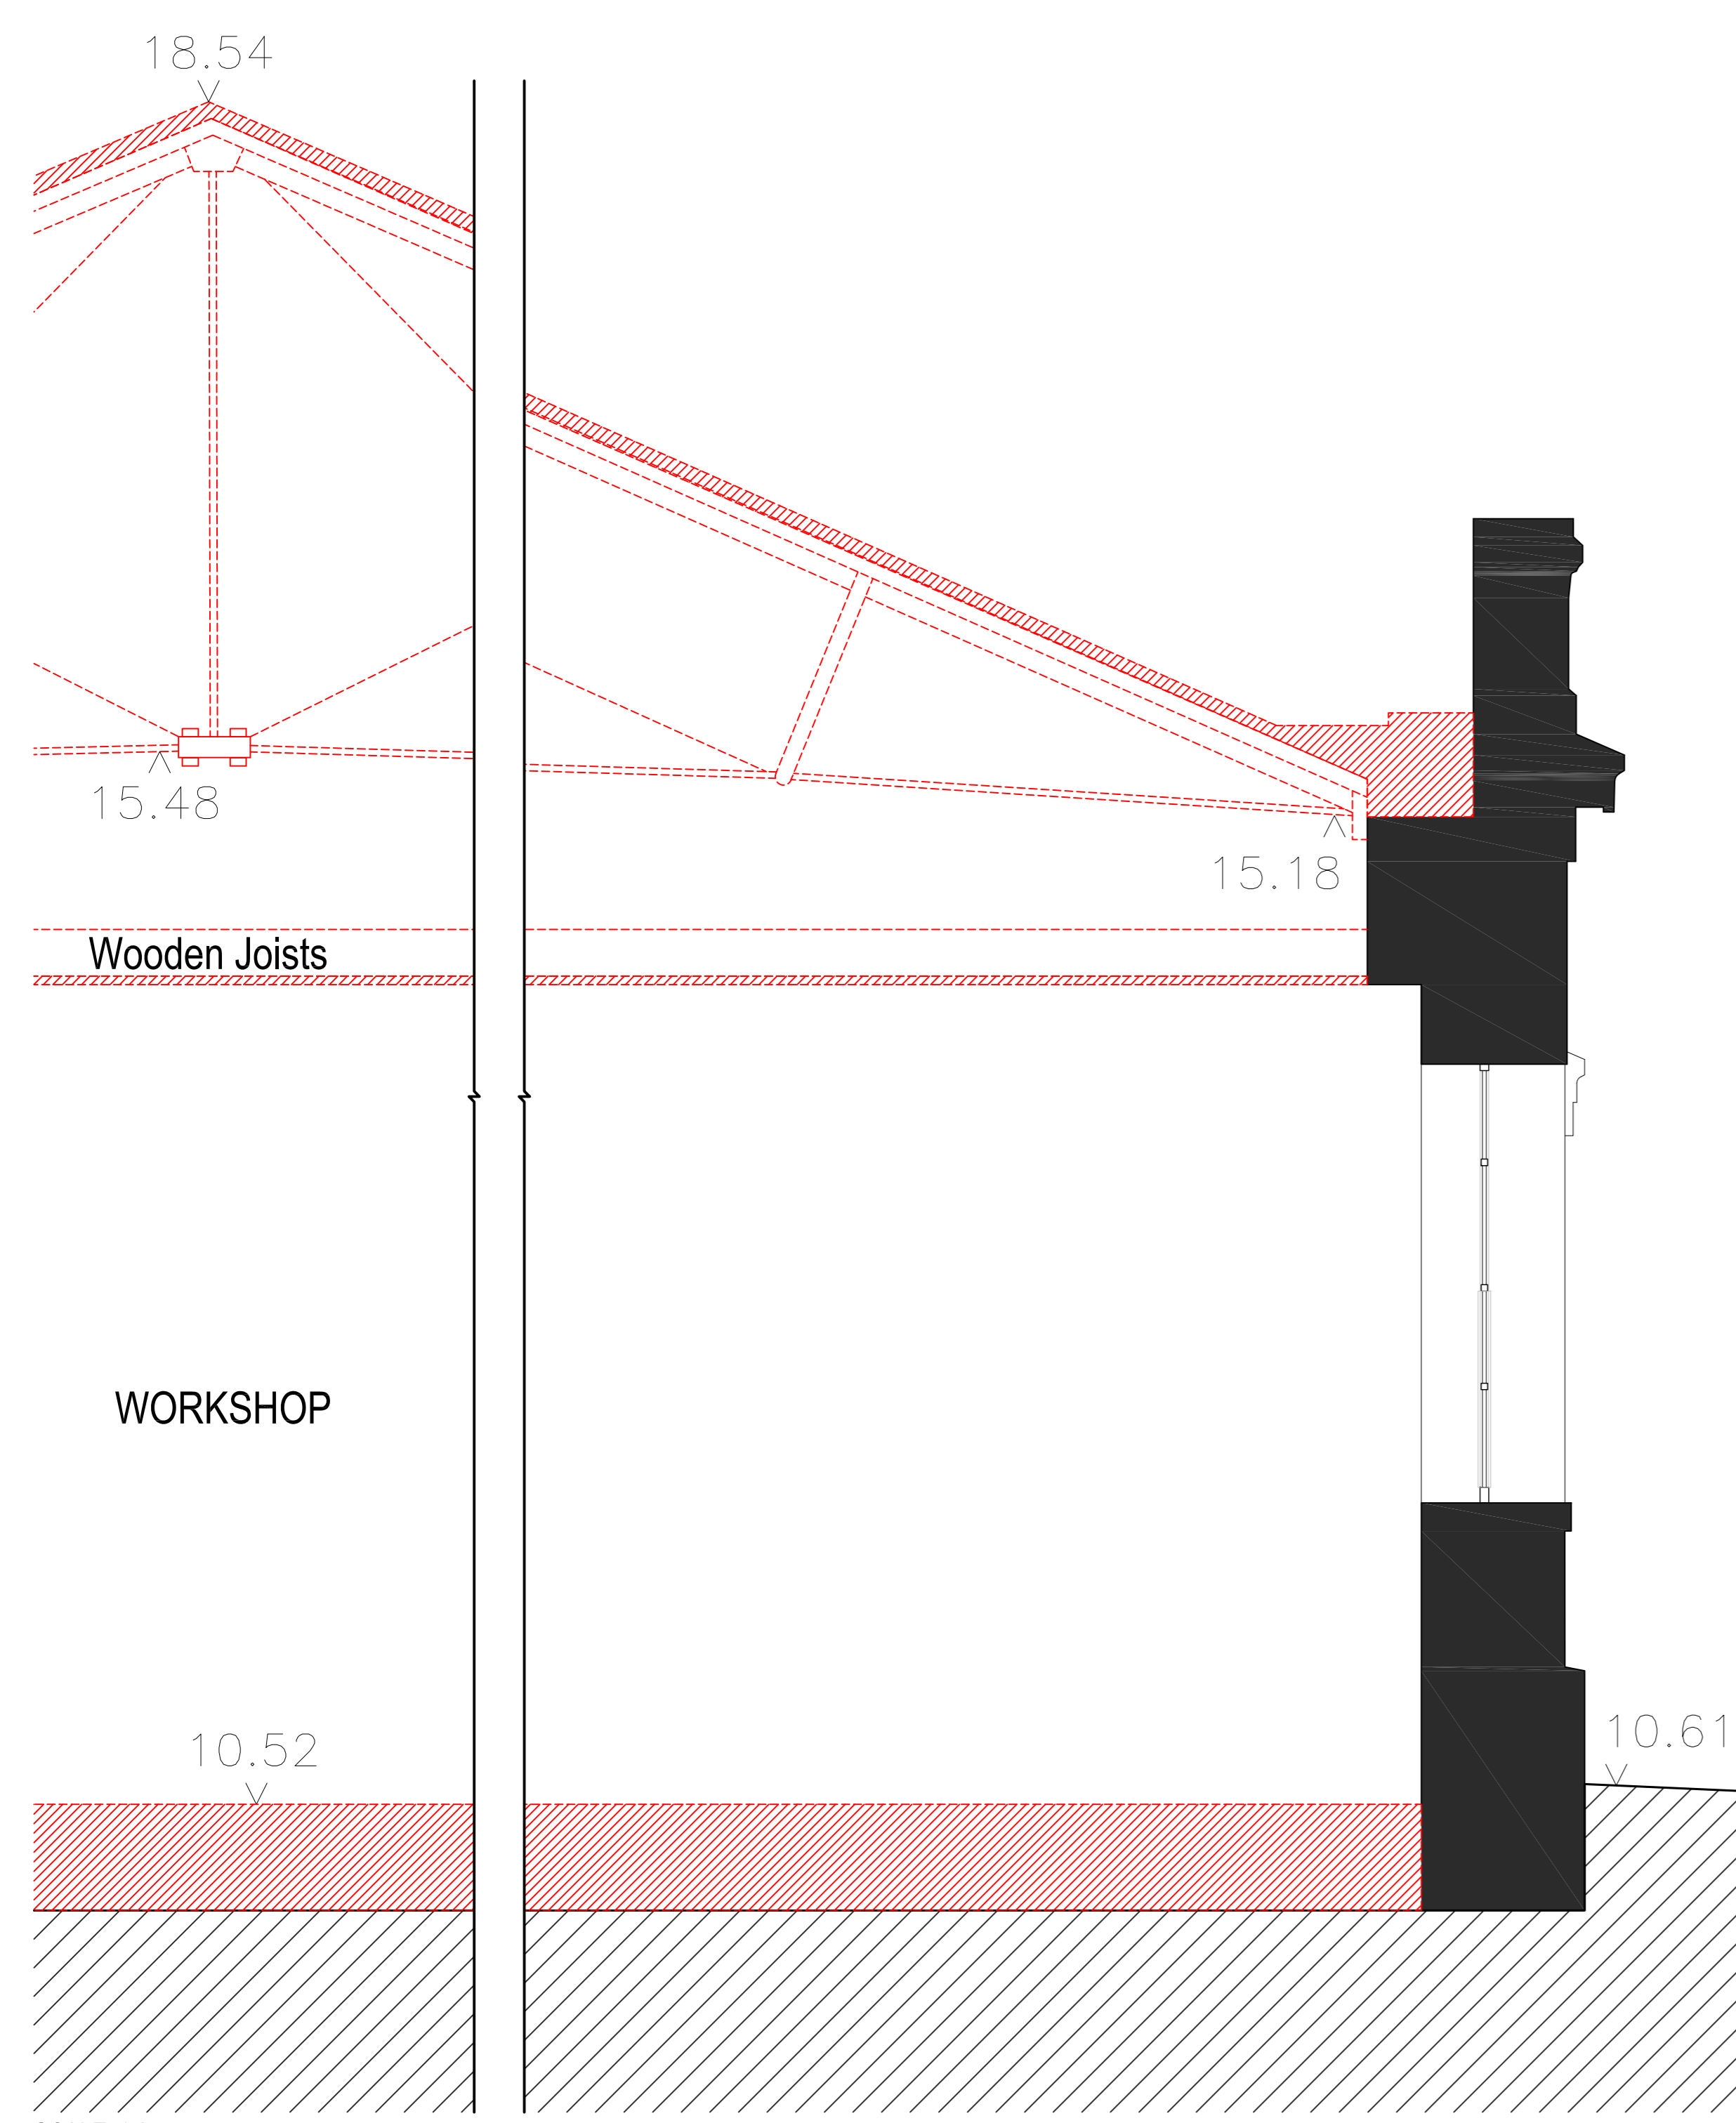

SCALE 1:25
EXISTING BOILERHOUSE
 Enlarged Wall Section

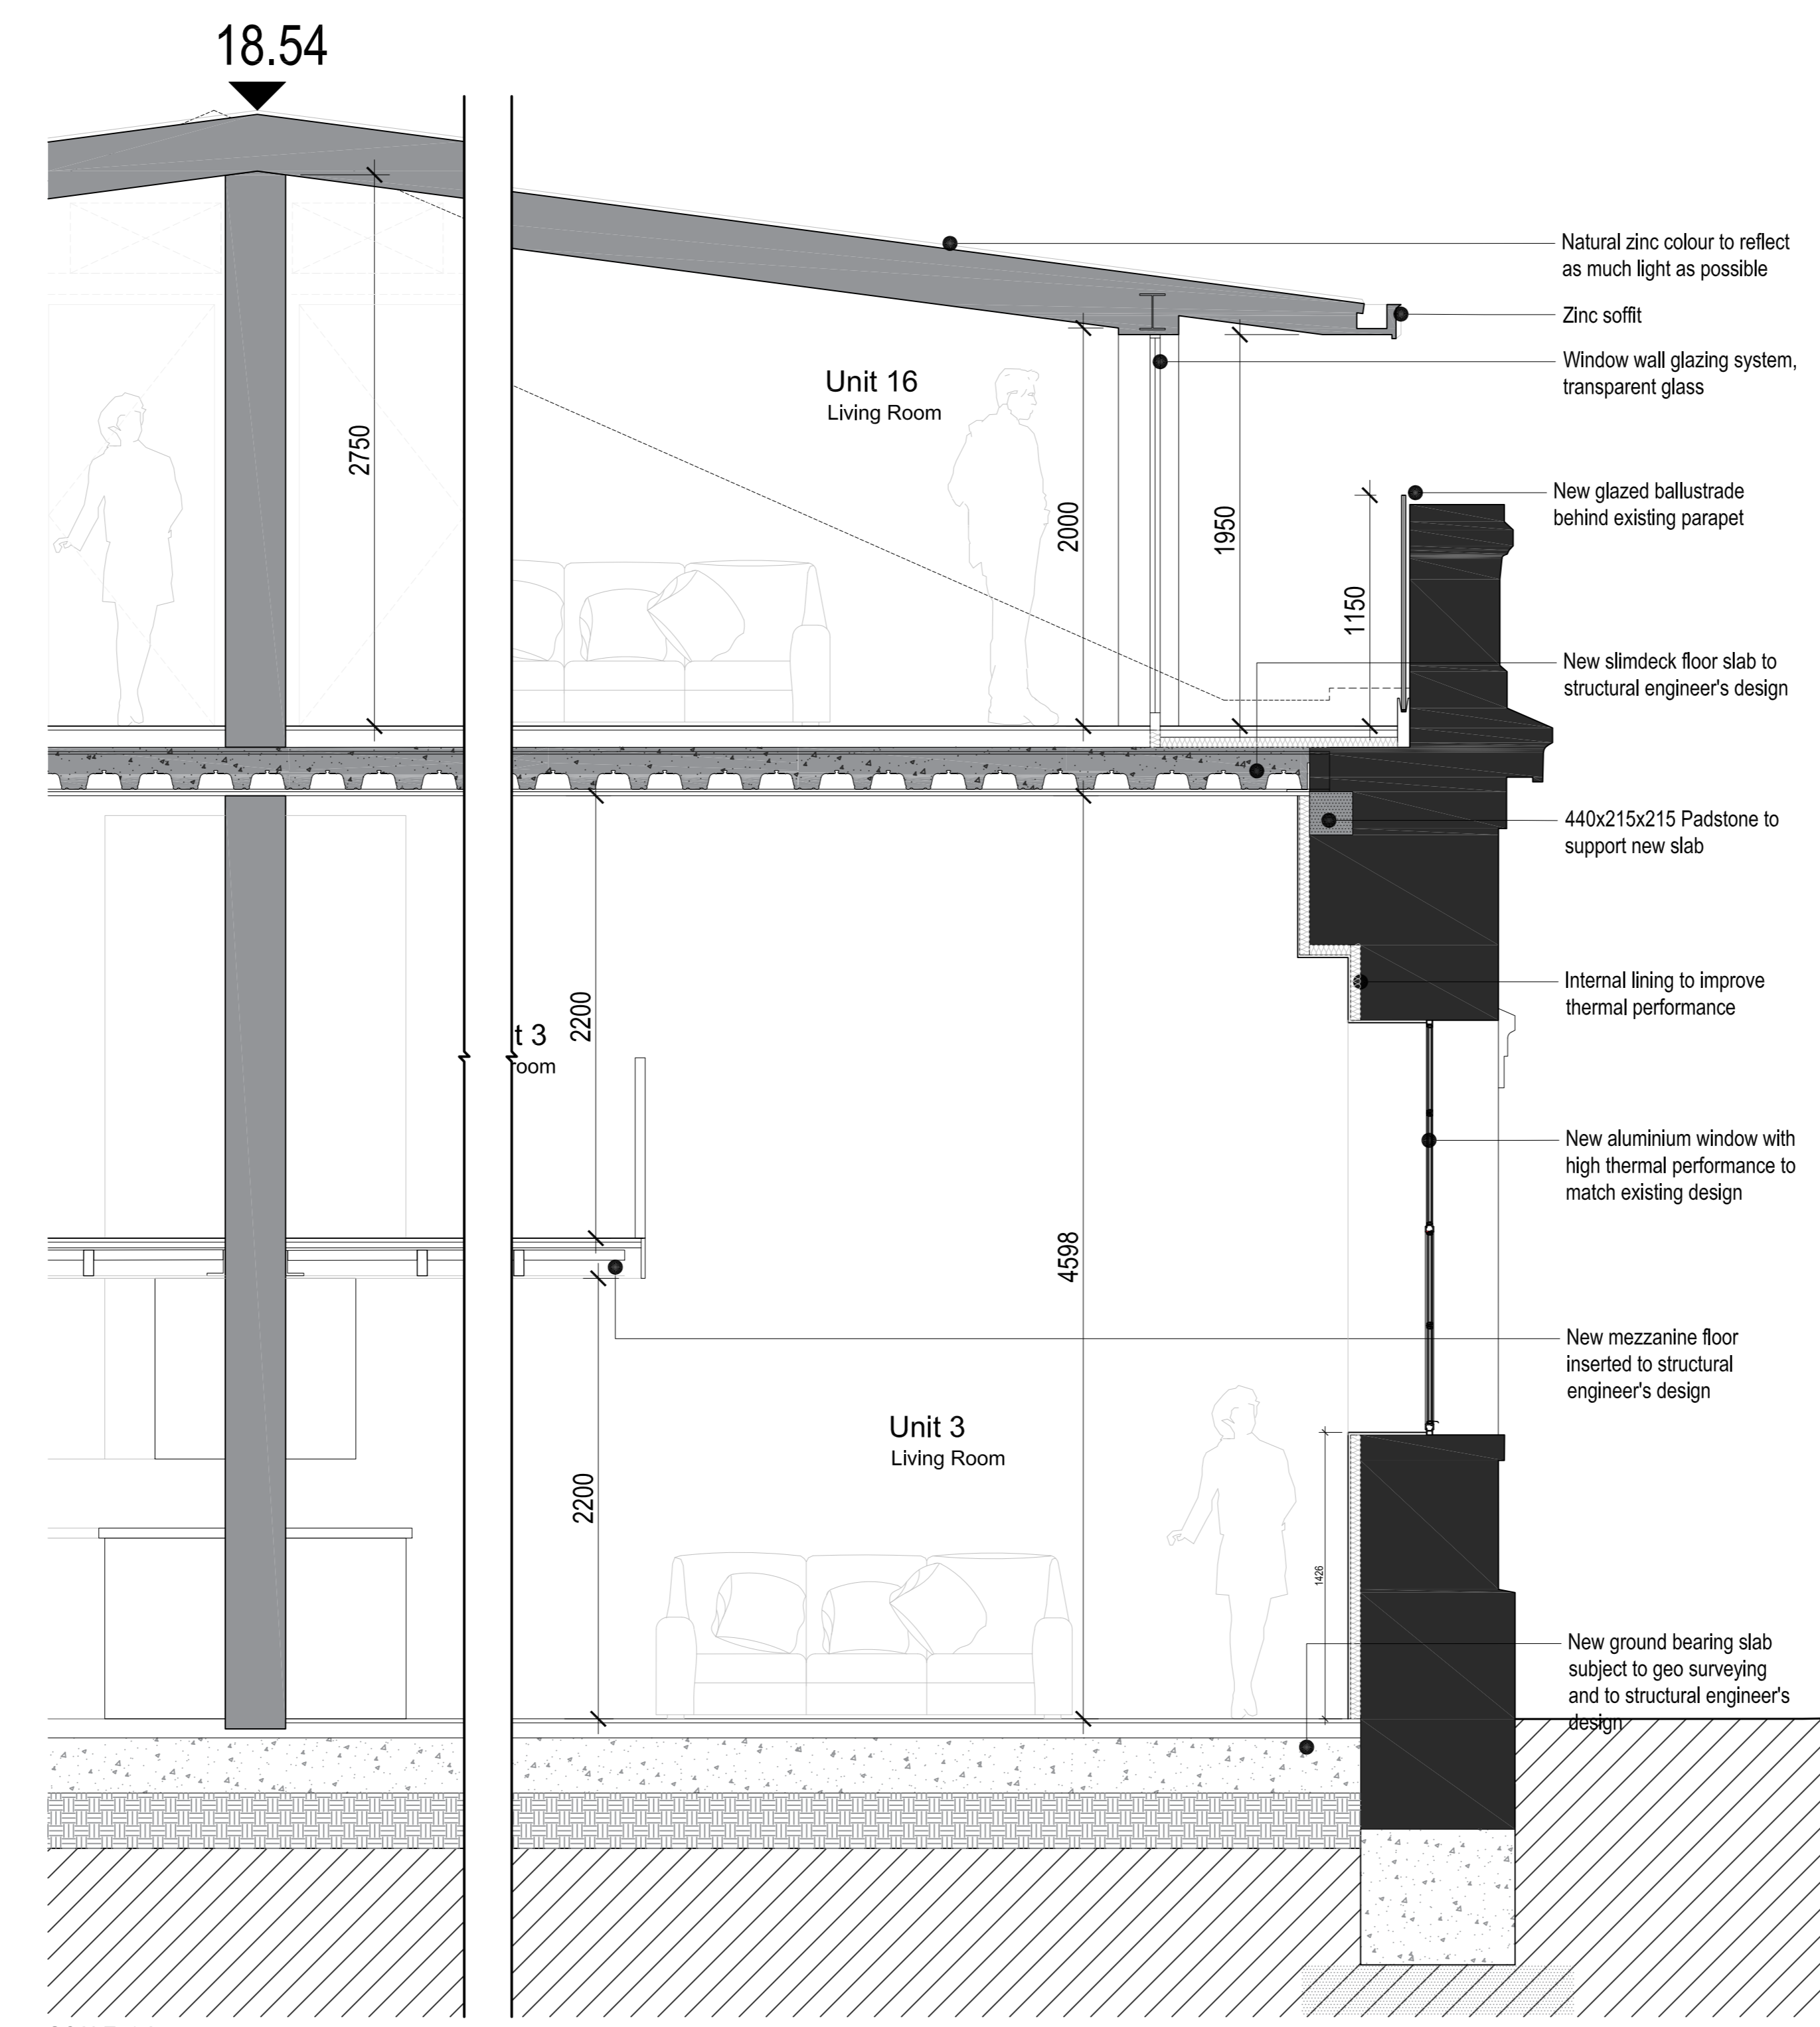

SCALE 1:25
PROPOSED BOILERHOUSE WITH ROOF EXTENSION
 Enlarged Wall Section





SCALE 1:25
PROPOSED BOILERHOUSE WITH ROOF EXTENSION
 Enlarged Elevation

Ridge Max:
 EL. 18.54

LEVEL: +2
 EL. 15.47

LEVEL: +1
 EL. 12.92

LEVEL: +0
 EL. 10.52

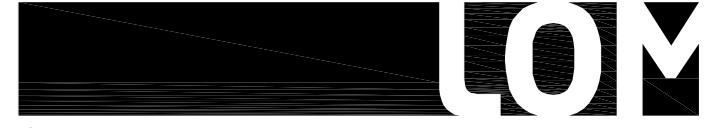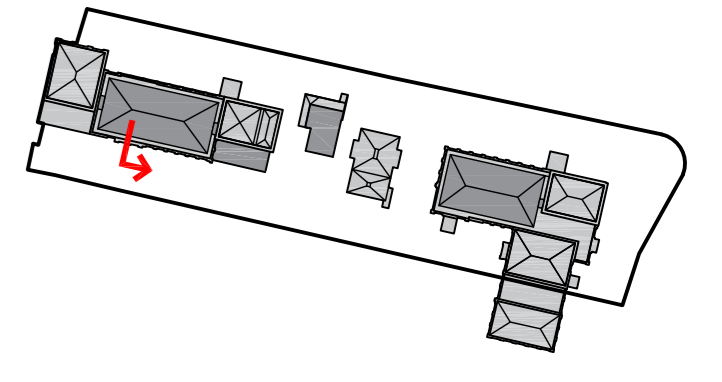

client
**WATERFALL
 PLANNING LTD**

project
HAMPTON WATERWORKS

drawing title
**PROPOSED
 ENLARGED WALL
 SECTION & ELEVATION 3**

sheet size
 A0

scale
 1:25 @ A0

status
PLANNING

drawing no.
1685-A-P302

revision
C

LOM architecture and design
 The Glass House, 5 Sclater Street, London E1 6JY, UK
 Phone +44(0)20 8444 2999 Email mail@lom-ftp.com
 Web www.lom-architecture.com