




① EXISTING WEST (FRONT) ELEVATION  
1:100

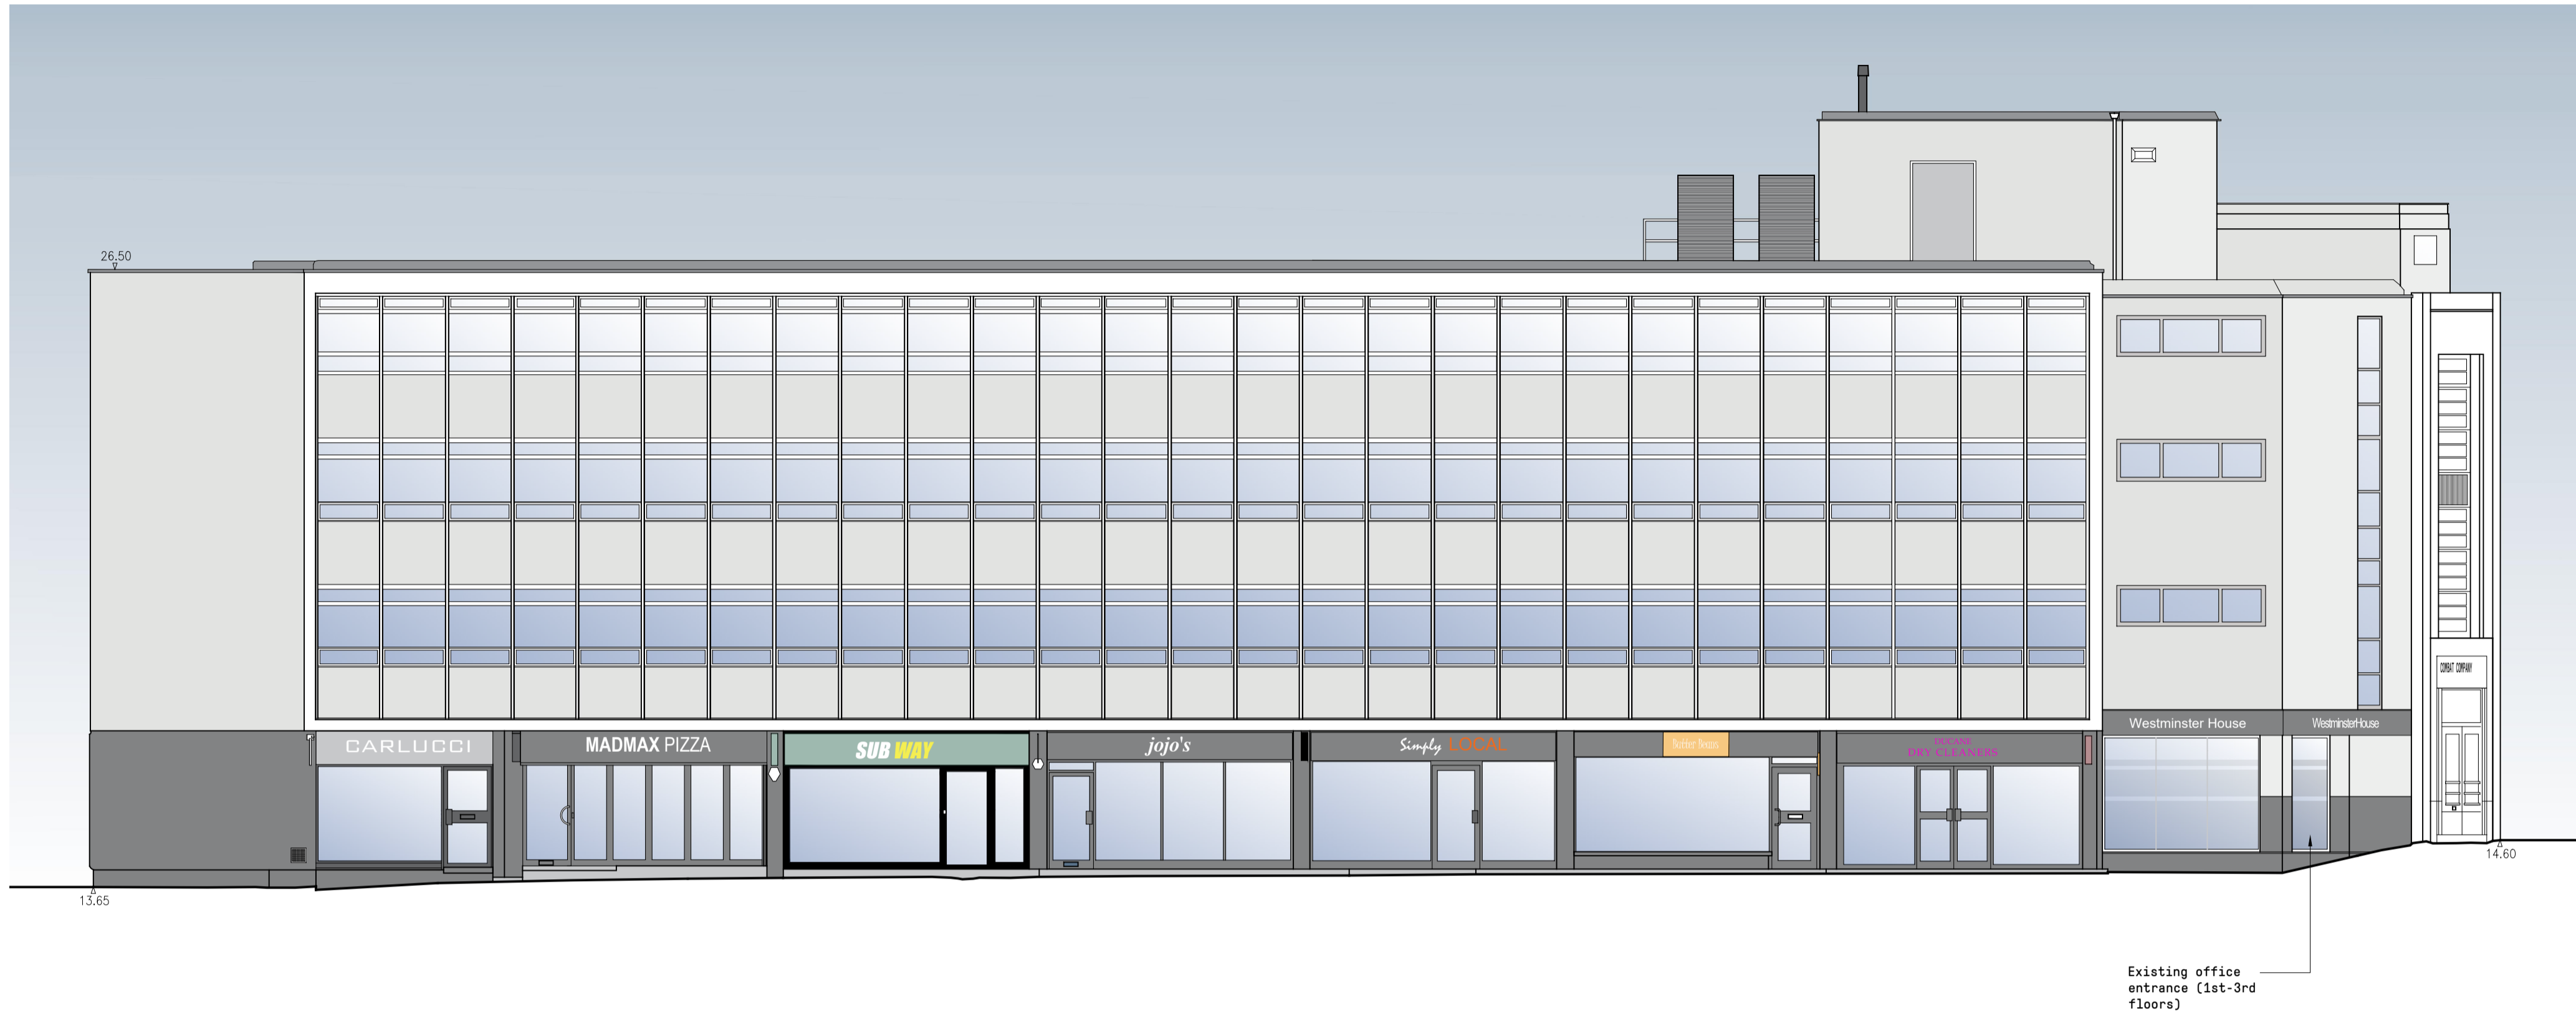


② EXISTING SOUTH ELEVATION  
1:100

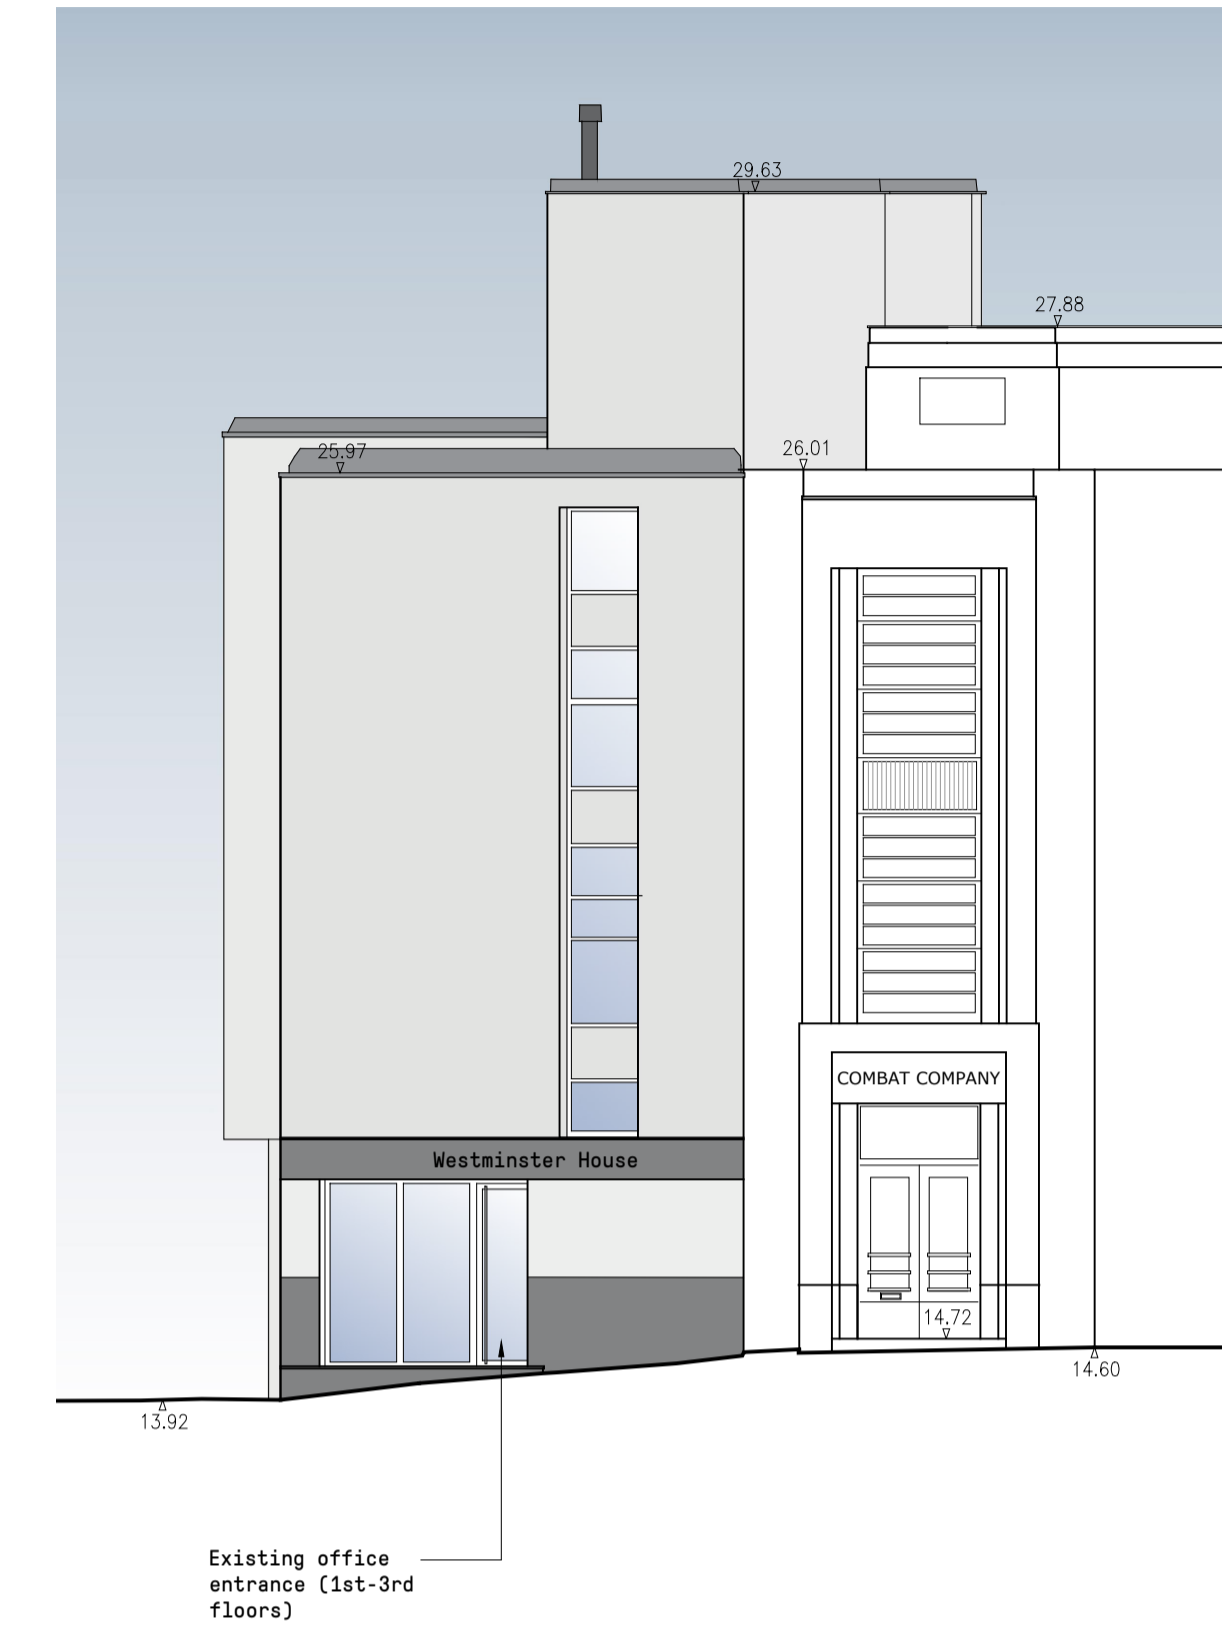

③ EXISTING EAST (REAR) ELEVATION  
1:100

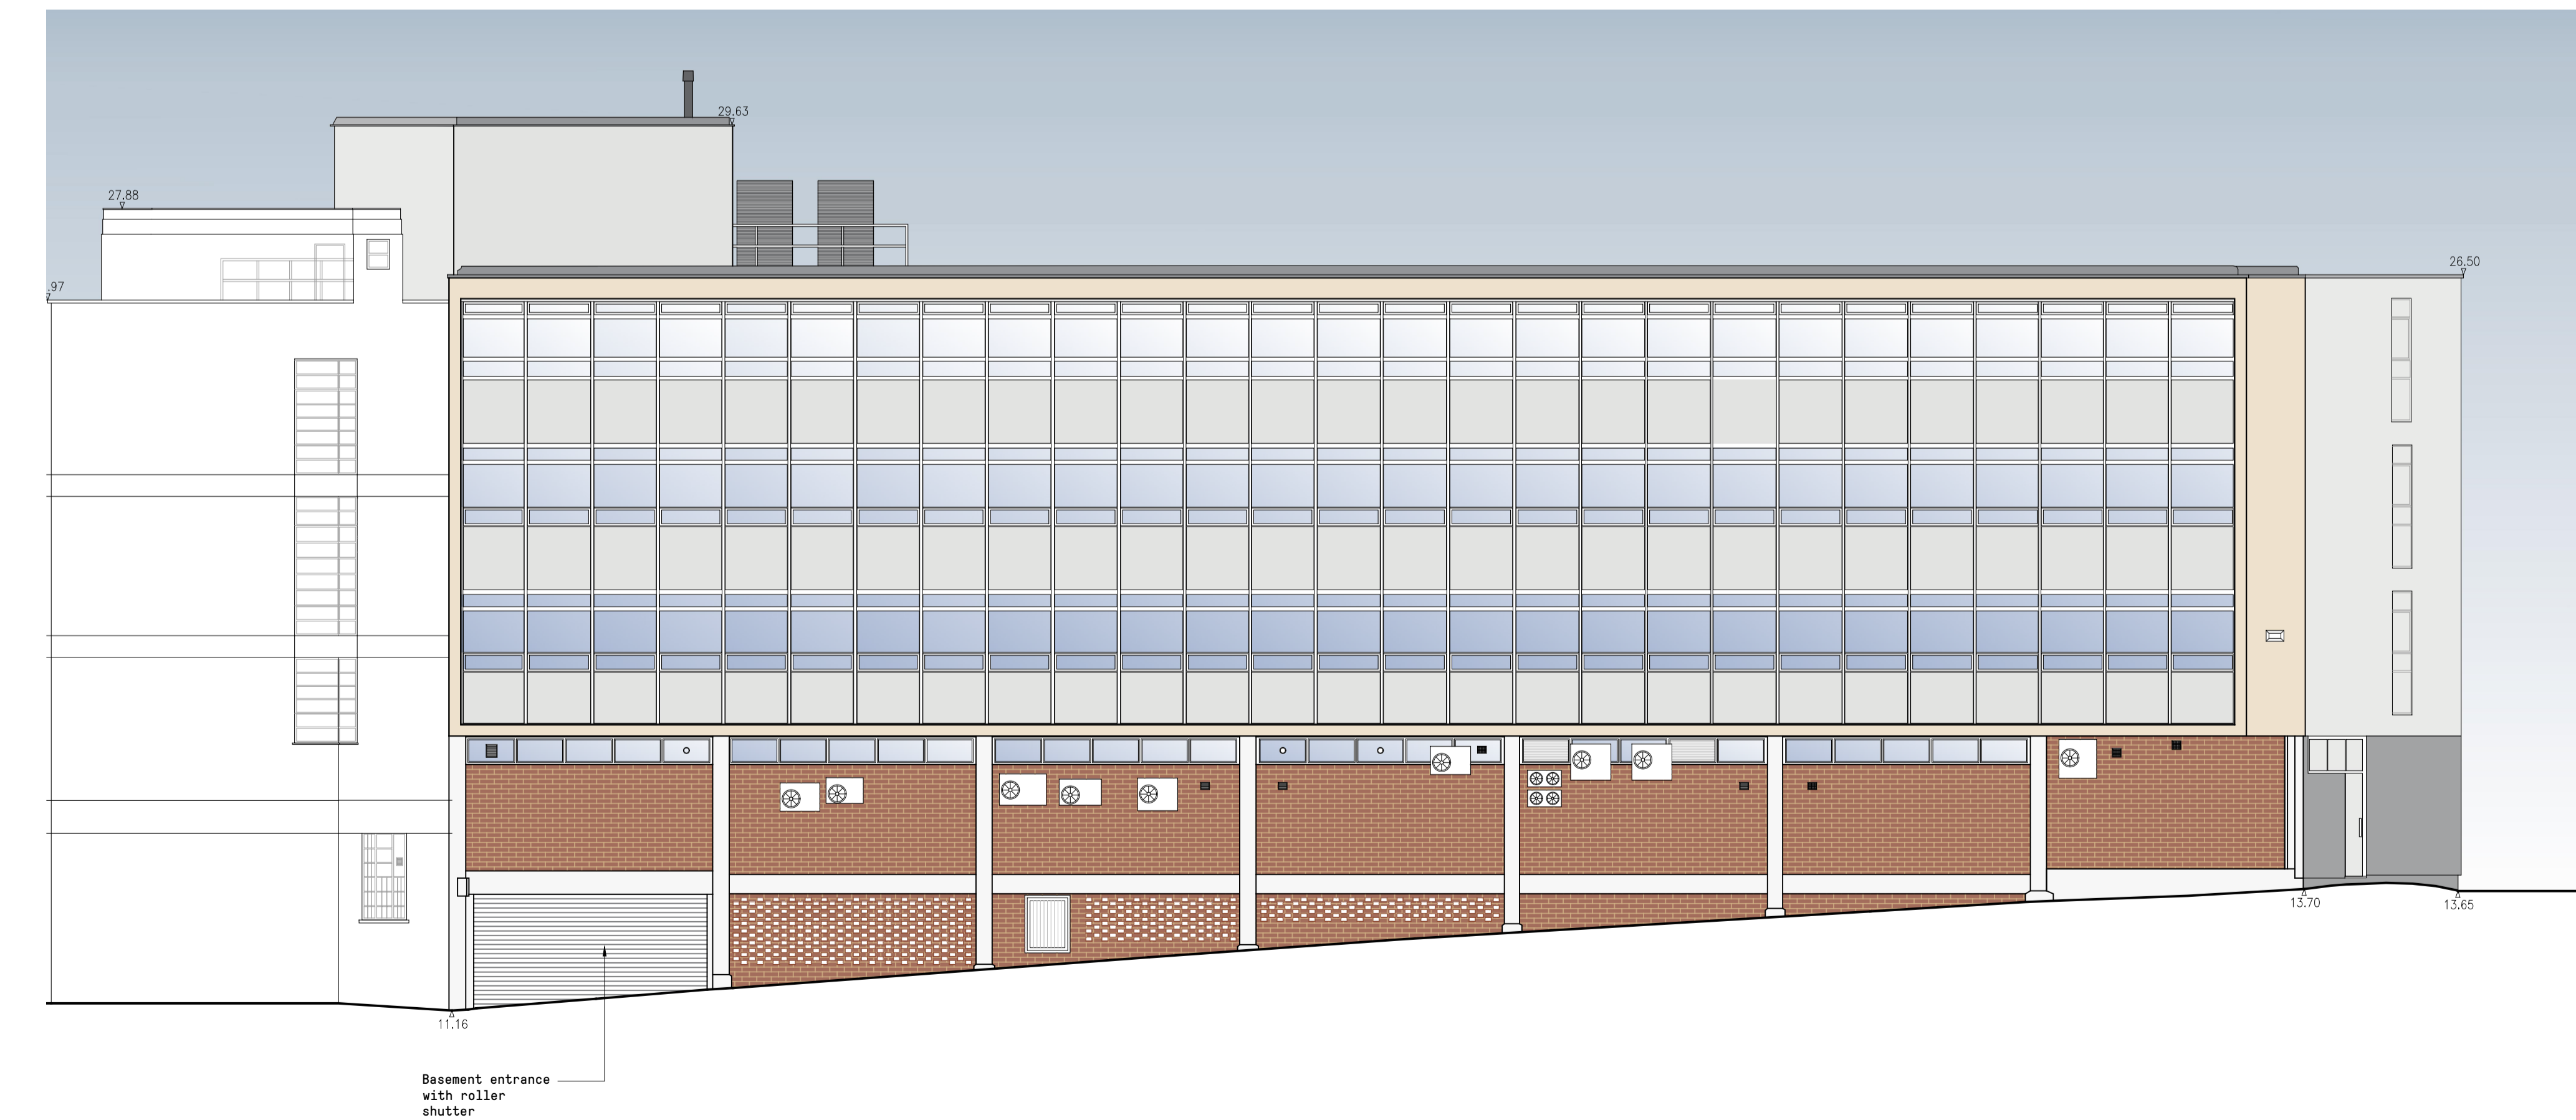

④ EXISTING NORTH ELEVATION  
1:100

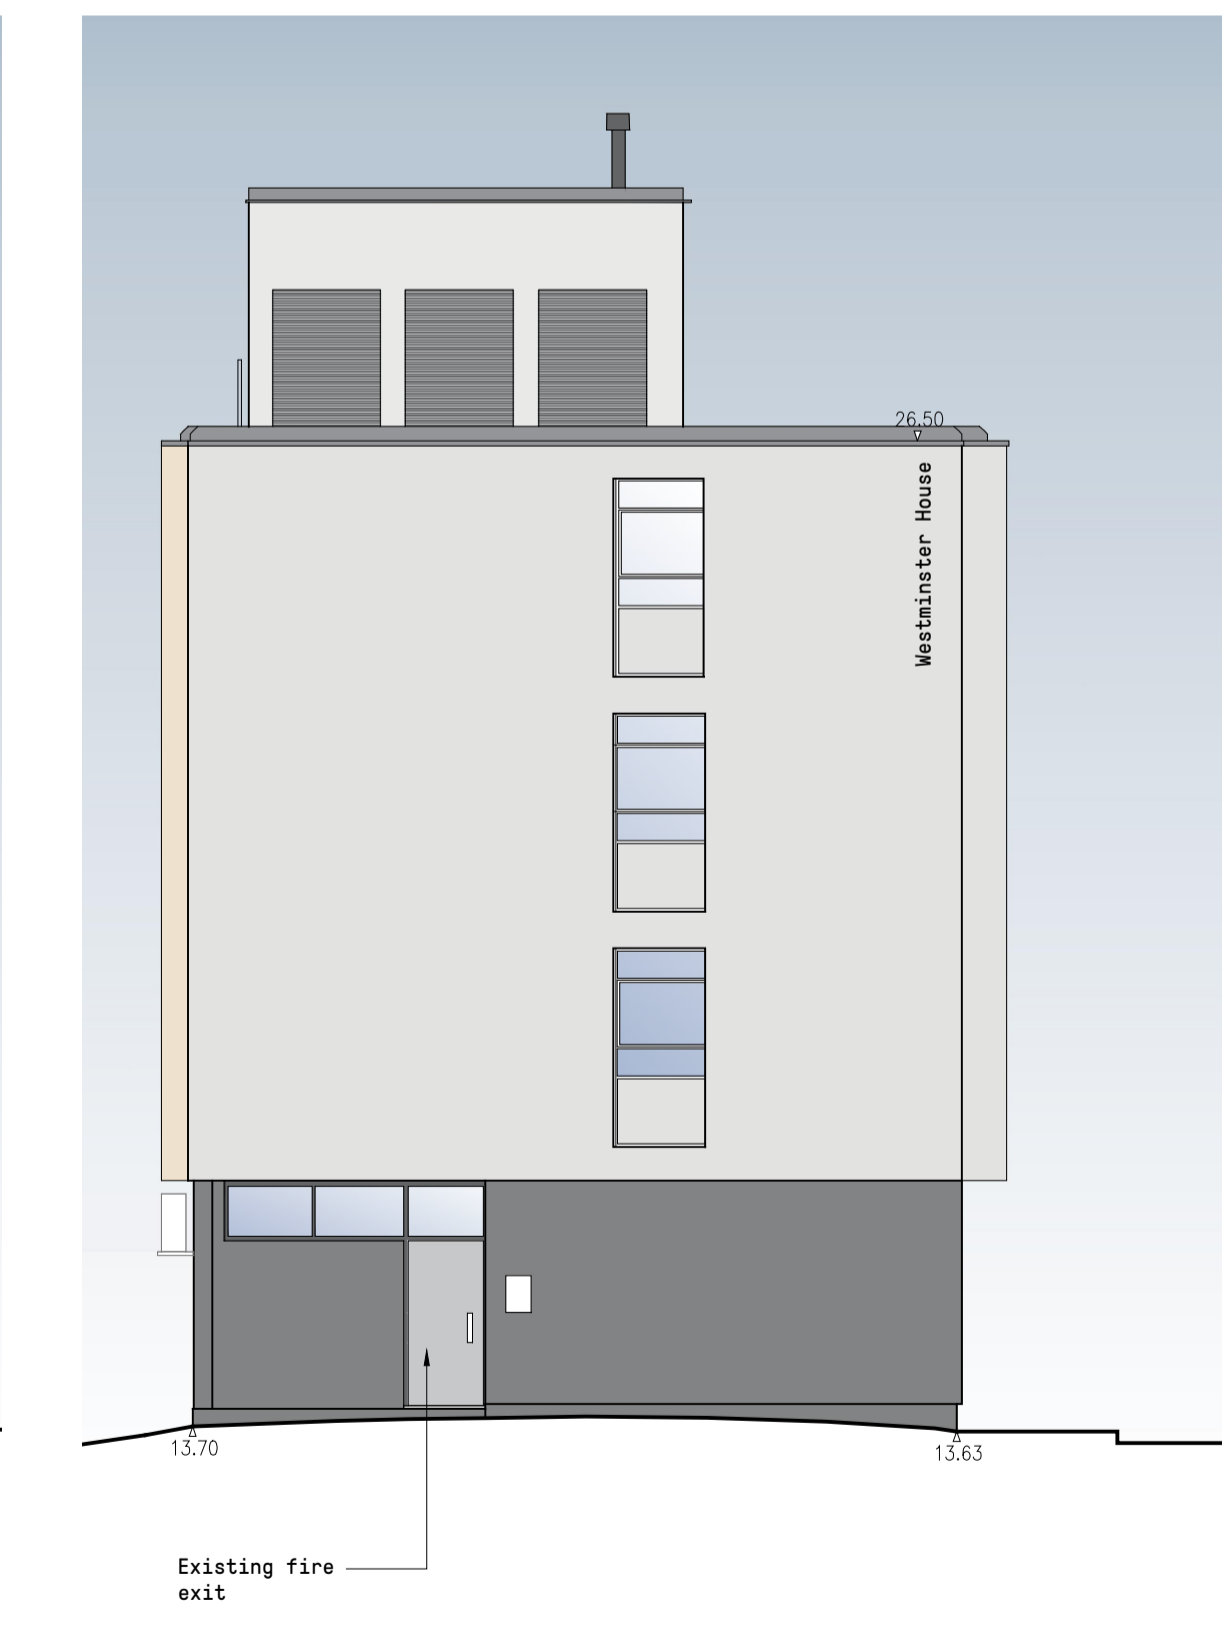

- Do not scale from this drawing, except for planning purposes.
- Check all dimensions on site.
- Subject to survey.
- Subject to site inspection.
- Site boundary lines are indicative only.

Rev	Date	By	Description
Revision Schedule			

project  
**WESTMINSTER HOUSE  
RICHMOND**

title  
**EXISTING ELEVATIONS**

sheet number  
**EX0003**

drawing status  
**PRELIMINARY**

contract no. \_\_\_\_\_ client ref. \_\_\_\_\_

scale 1:100 @ A1 date 06/06/22 drawn by JT checked by JK  
 project no. P22-058 drawing number CGL-Z1-00-GA-A-EX0003 revision \_\_\_\_\_  
originator-zone-level-type-rcs-sheet number

