


- Do not scale from this drawing, except for planning purposes.
- Check all dimensions on site.
- Subject to survey.
- Subject to site inspection.
- Site boundary lines are indicative only.

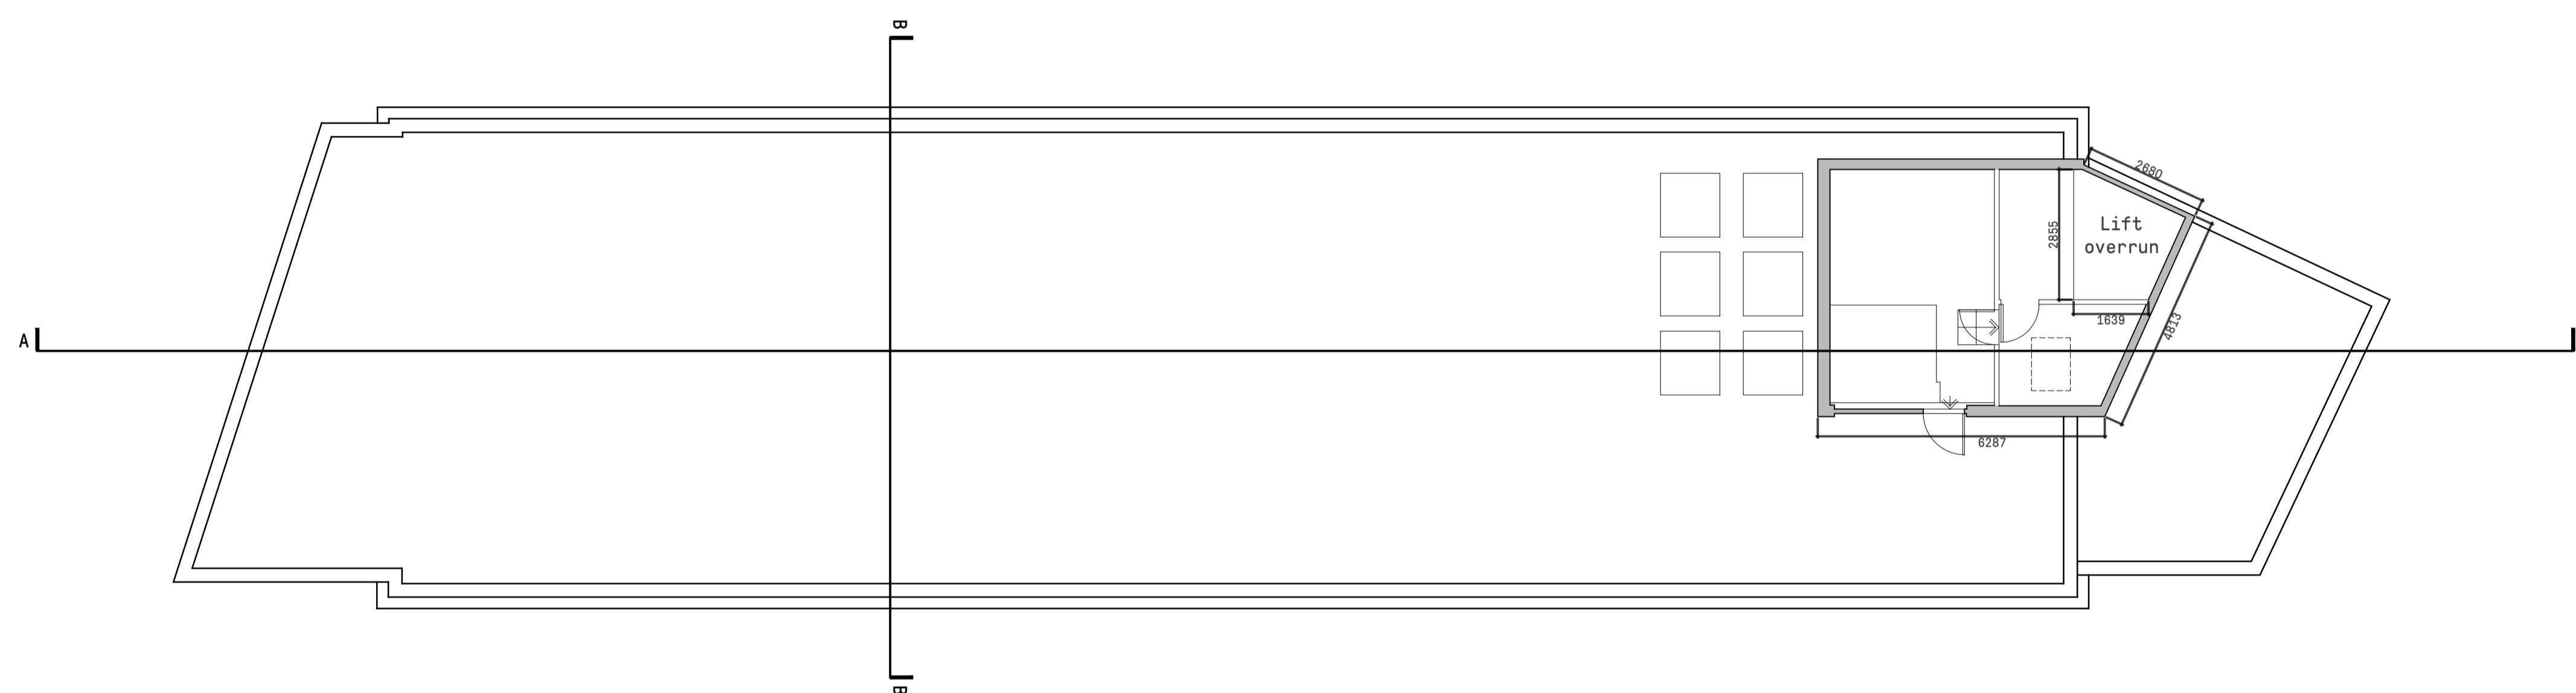

1 EXISTING ROOF PLAN
1 : 100

Rev	Date	By	Description
Revision Schedule			

project
WESTMINSTER HOUSE
RICHMOND

title
EXISTING ROOF PLAN

sheet number
EX0004

drawing status
PRELIMINARY

contract no. client ref.

scale	date	drawn by	checked by
1 : 100 @ A1	06/06/22	JT	JK
project no.	drawing number	revision	
P22-058	CGL-Z1-00-GA-A-EX0004		



Level 2 Irongate House
30 Dukes Place
London EC3A 7LP

T: +44 (0)20 7539 1200
E: hg@cgluk.com
www.cgluk.com

