




- 1 BED 1 PERSON
- 1 BED 2 PERSON
- 2 BED 3 PERSON
- 2 BED 4 PERSON

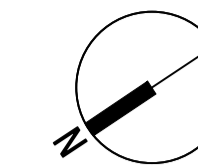


- Do not scale from this drawing, except for planning purposes.
- Check all dimensions on site.
- Subject to survey.
- Subject to site inspection.
- Site boundary lines are indicative only.

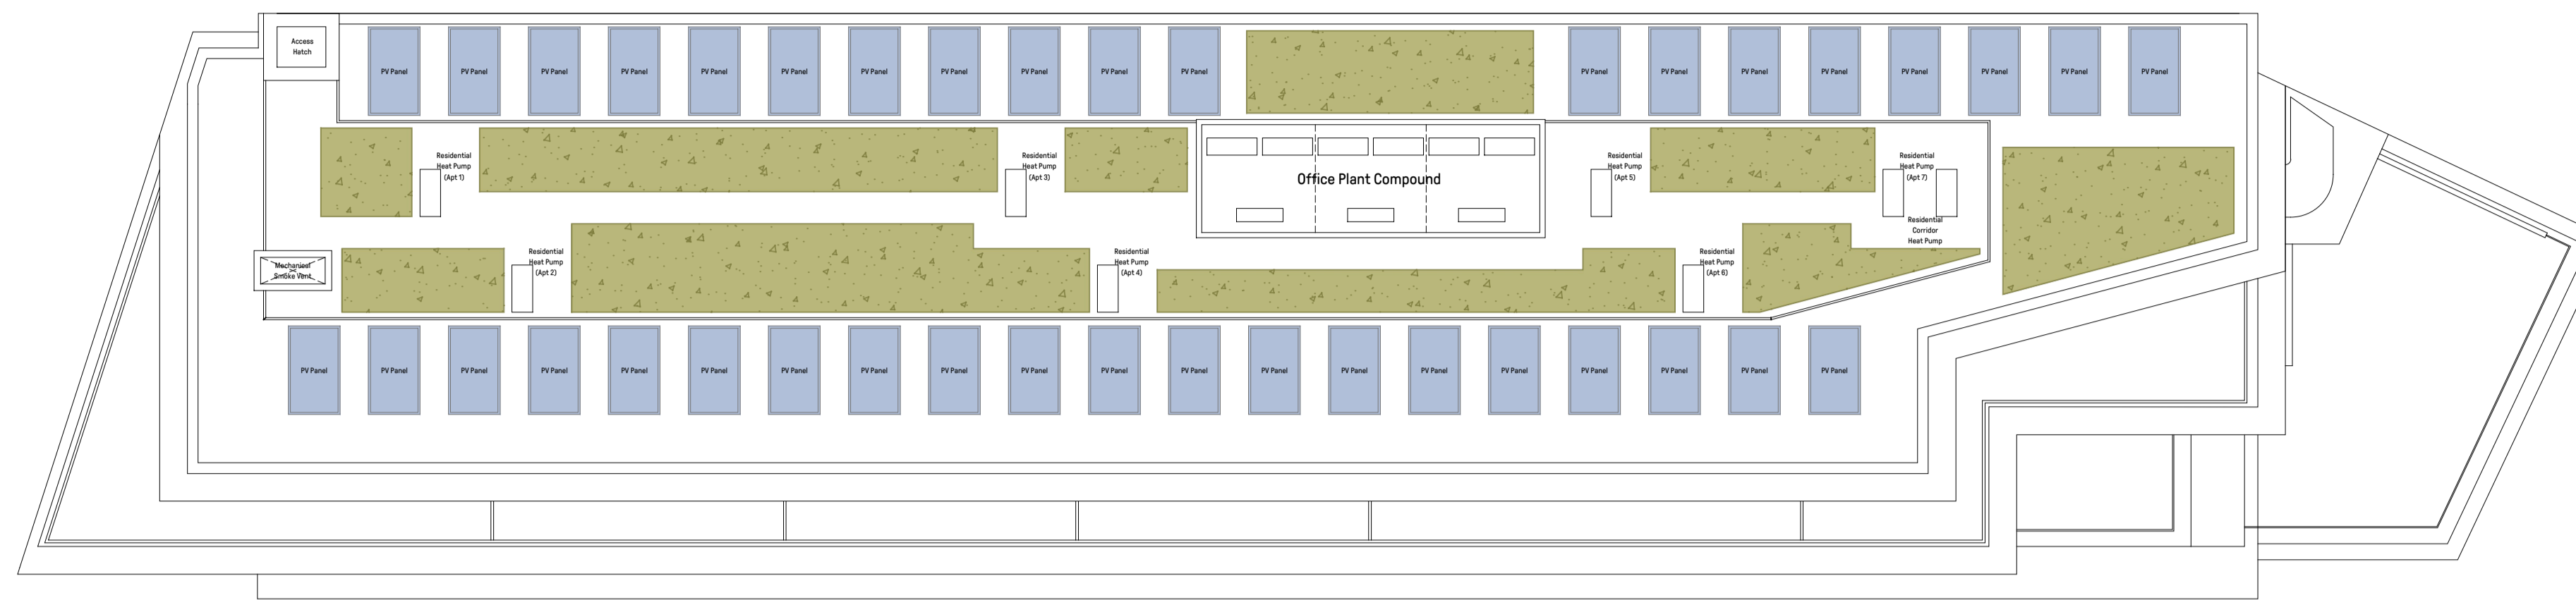

3 PROPOSED ROOF PLAN  
1 : 100

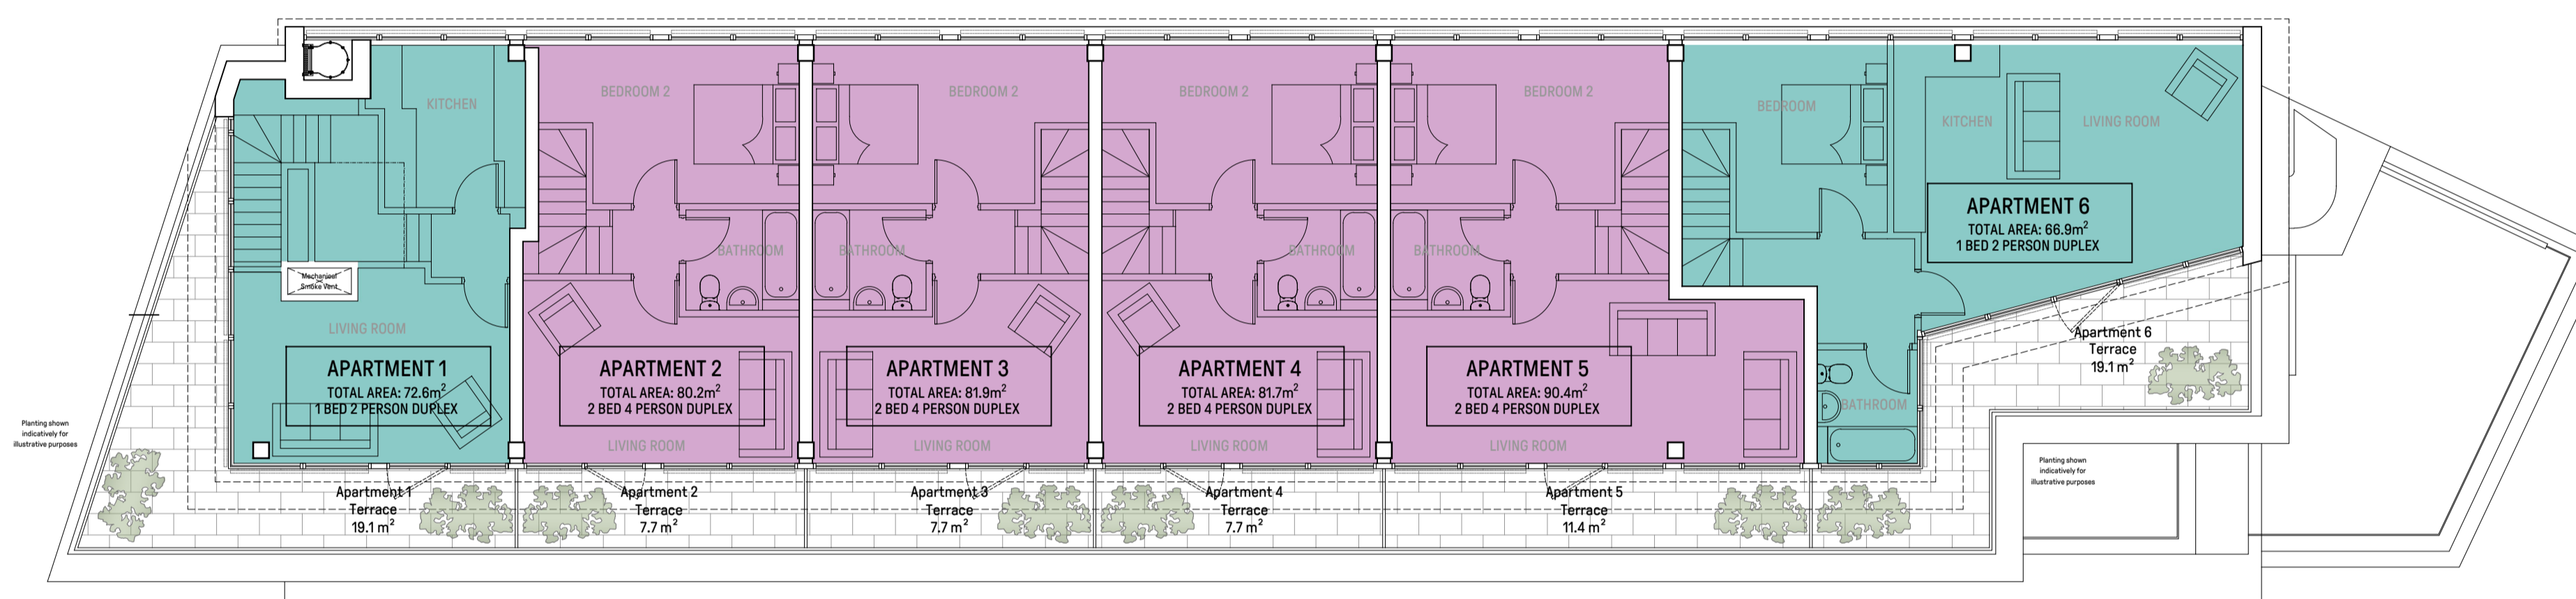

2 PROPOSED FIFTH FLOOR PLAN  
1 : 100

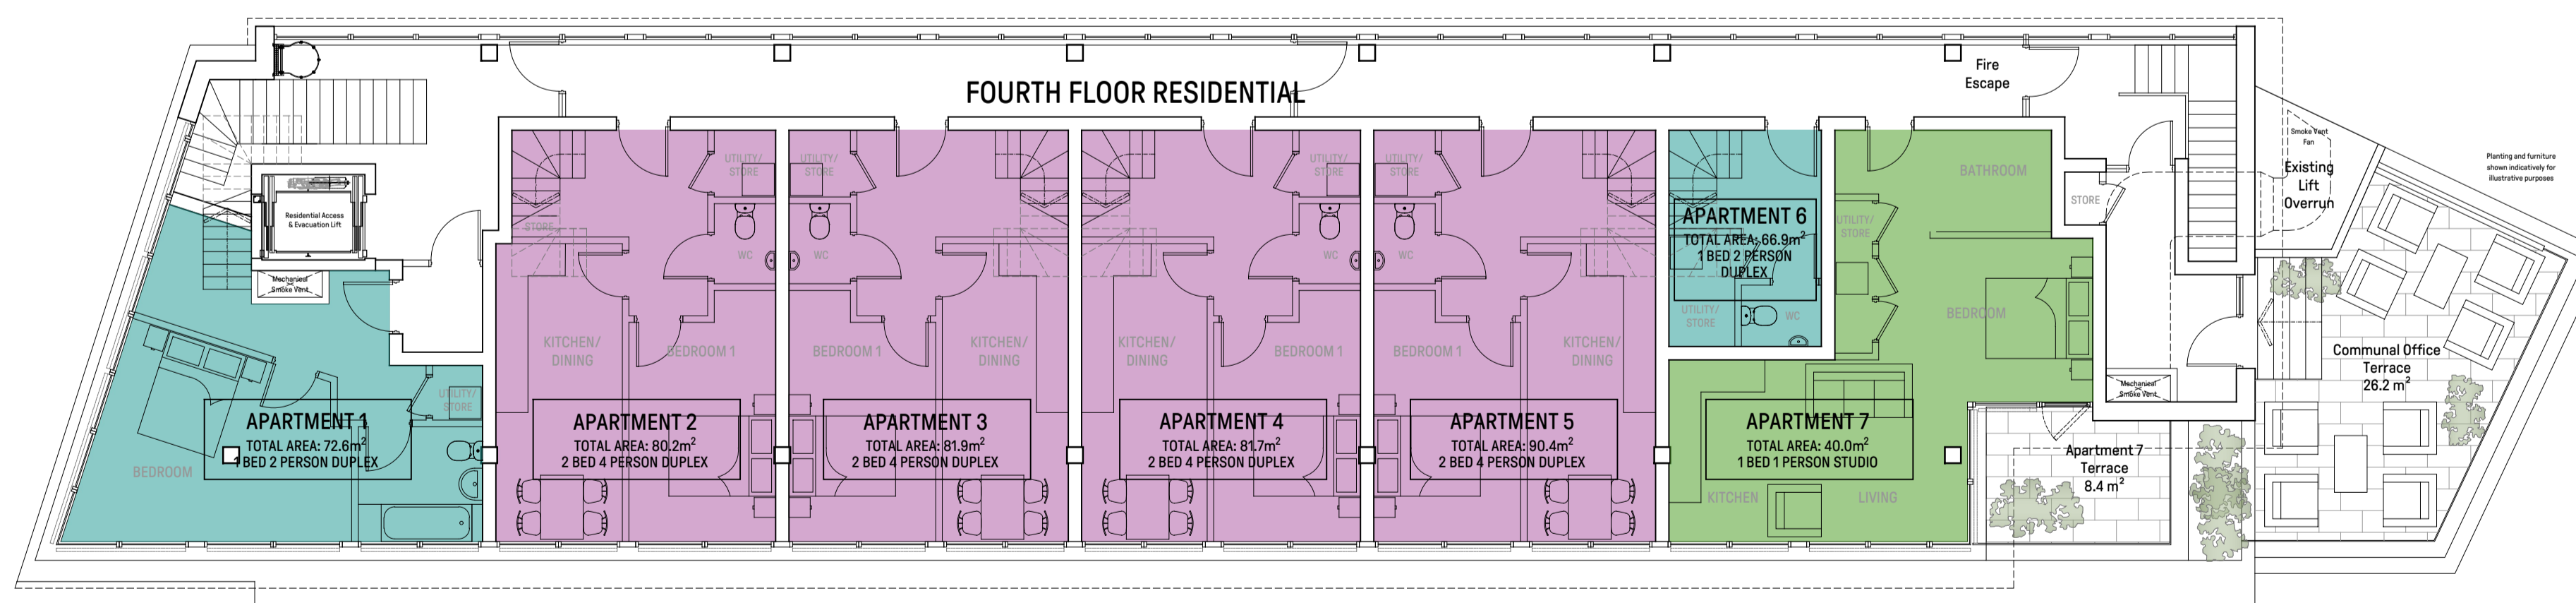

1 PROPOSED FOURTH FLOOR PLAN  
1 : 100

Rev	Date	By	Description
Revision Schedule			

project		WESTMINSTER HOUSE RICHMOND	
title		PROPOSED FOURTH, FIFTH AND ROOF PLANS	
sheet number		PL0003	
drawing status		PRELIMINARY	
contract no.		client ref.	
scale	1 : 100 @ A1	date	06/06/22
drawn by	JT	checked by	JK
project no.	P22-058	drawing number	CGL-Z1-00-GA-A-PL0003K
revision		revision	

