


1 PROPOSED REAR (EAST) ELEVATION
1 : 100

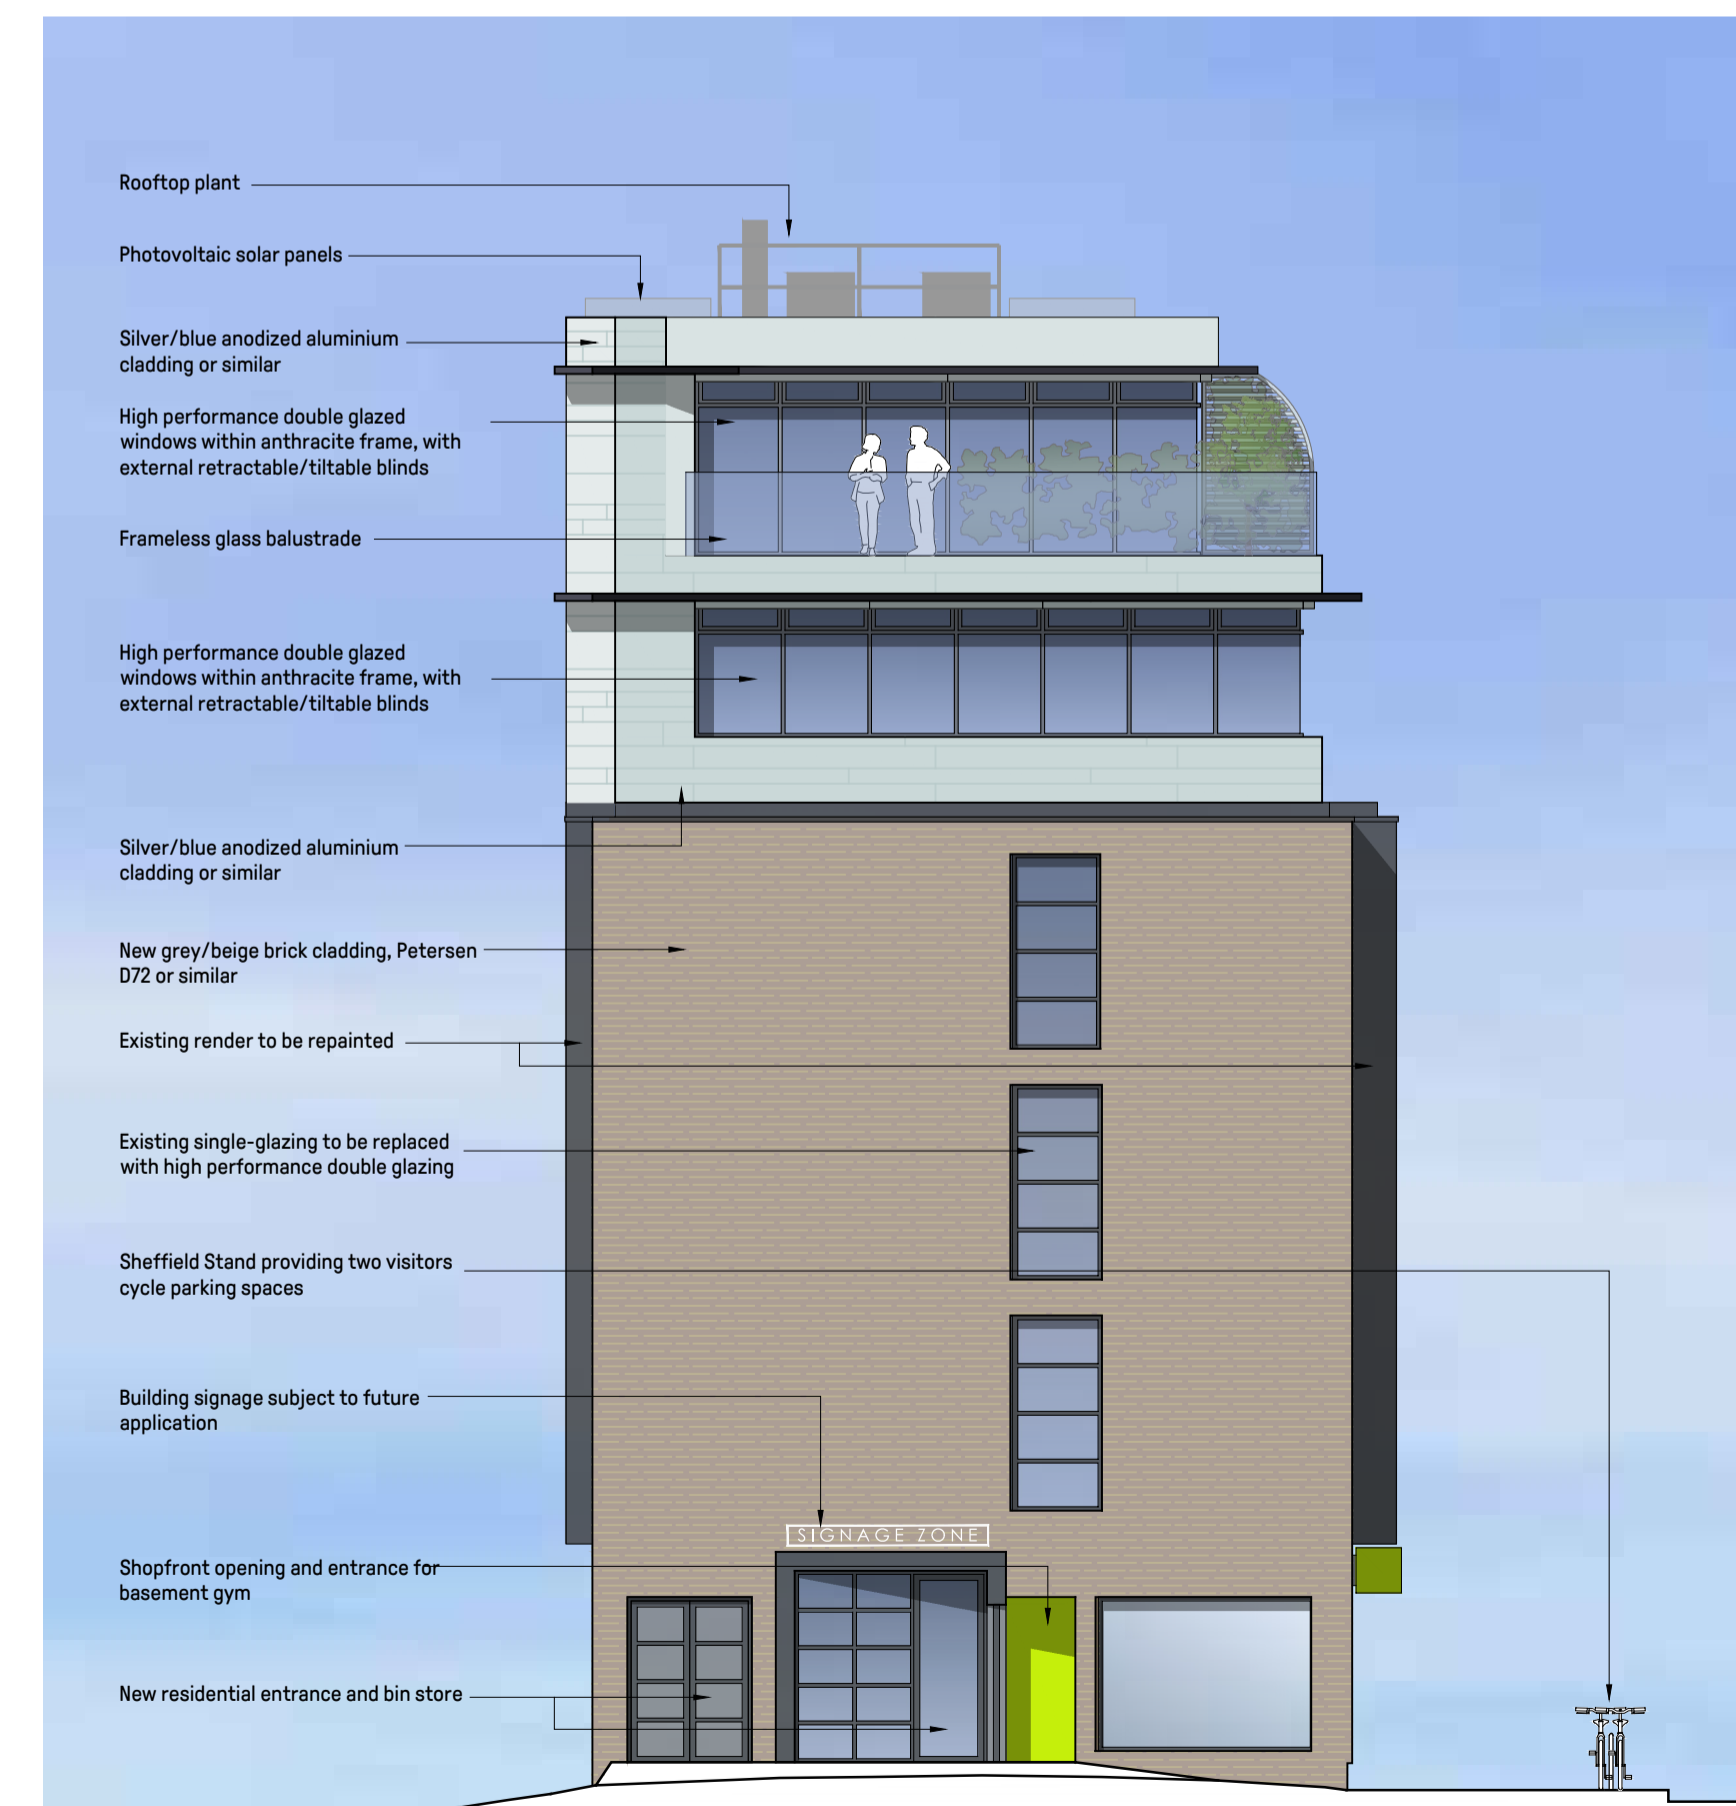

3 EXTRACT SHOWING BLINDS UP Vs DOWN
1 : 50



2 PROPOSED SIDE (NORTH) ELEVATION
1 : 100

- Do not scale from this drawing, except for planning purposes.
- Check all dimensions on site.
- Subject to survey.
- Subject to site inspection.
- Site boundary lines are indicative only.

Note:
Planting shown indicatively
for illustrative purposes.

Rev	Date	By	Description
Revision Schedule			

project
WESTMINSTER HOUSE
RICHMOND

title
PROPOSED
EAST & NORTH ELEVATIONS

sheet number
PL0005

drawing status
PRELIMINARY

contract no. client ref.

scale	date	drawn by	checked by
1 : 100 @ A1	06/06/22	JT	JK
project no.	drawing number	revision	
P22-058	CGL-Z1-00-GA-A-PL0005C		
(originator-zone-level-type-role-sheet number)			



Level 2 Irongate House
30 Dukes Place
London EC3A 7LP

T: +44 (0)20 7539 1200
E: hq@cgluk.com
www.cgluk.com