



Existing Ground Floor Plan

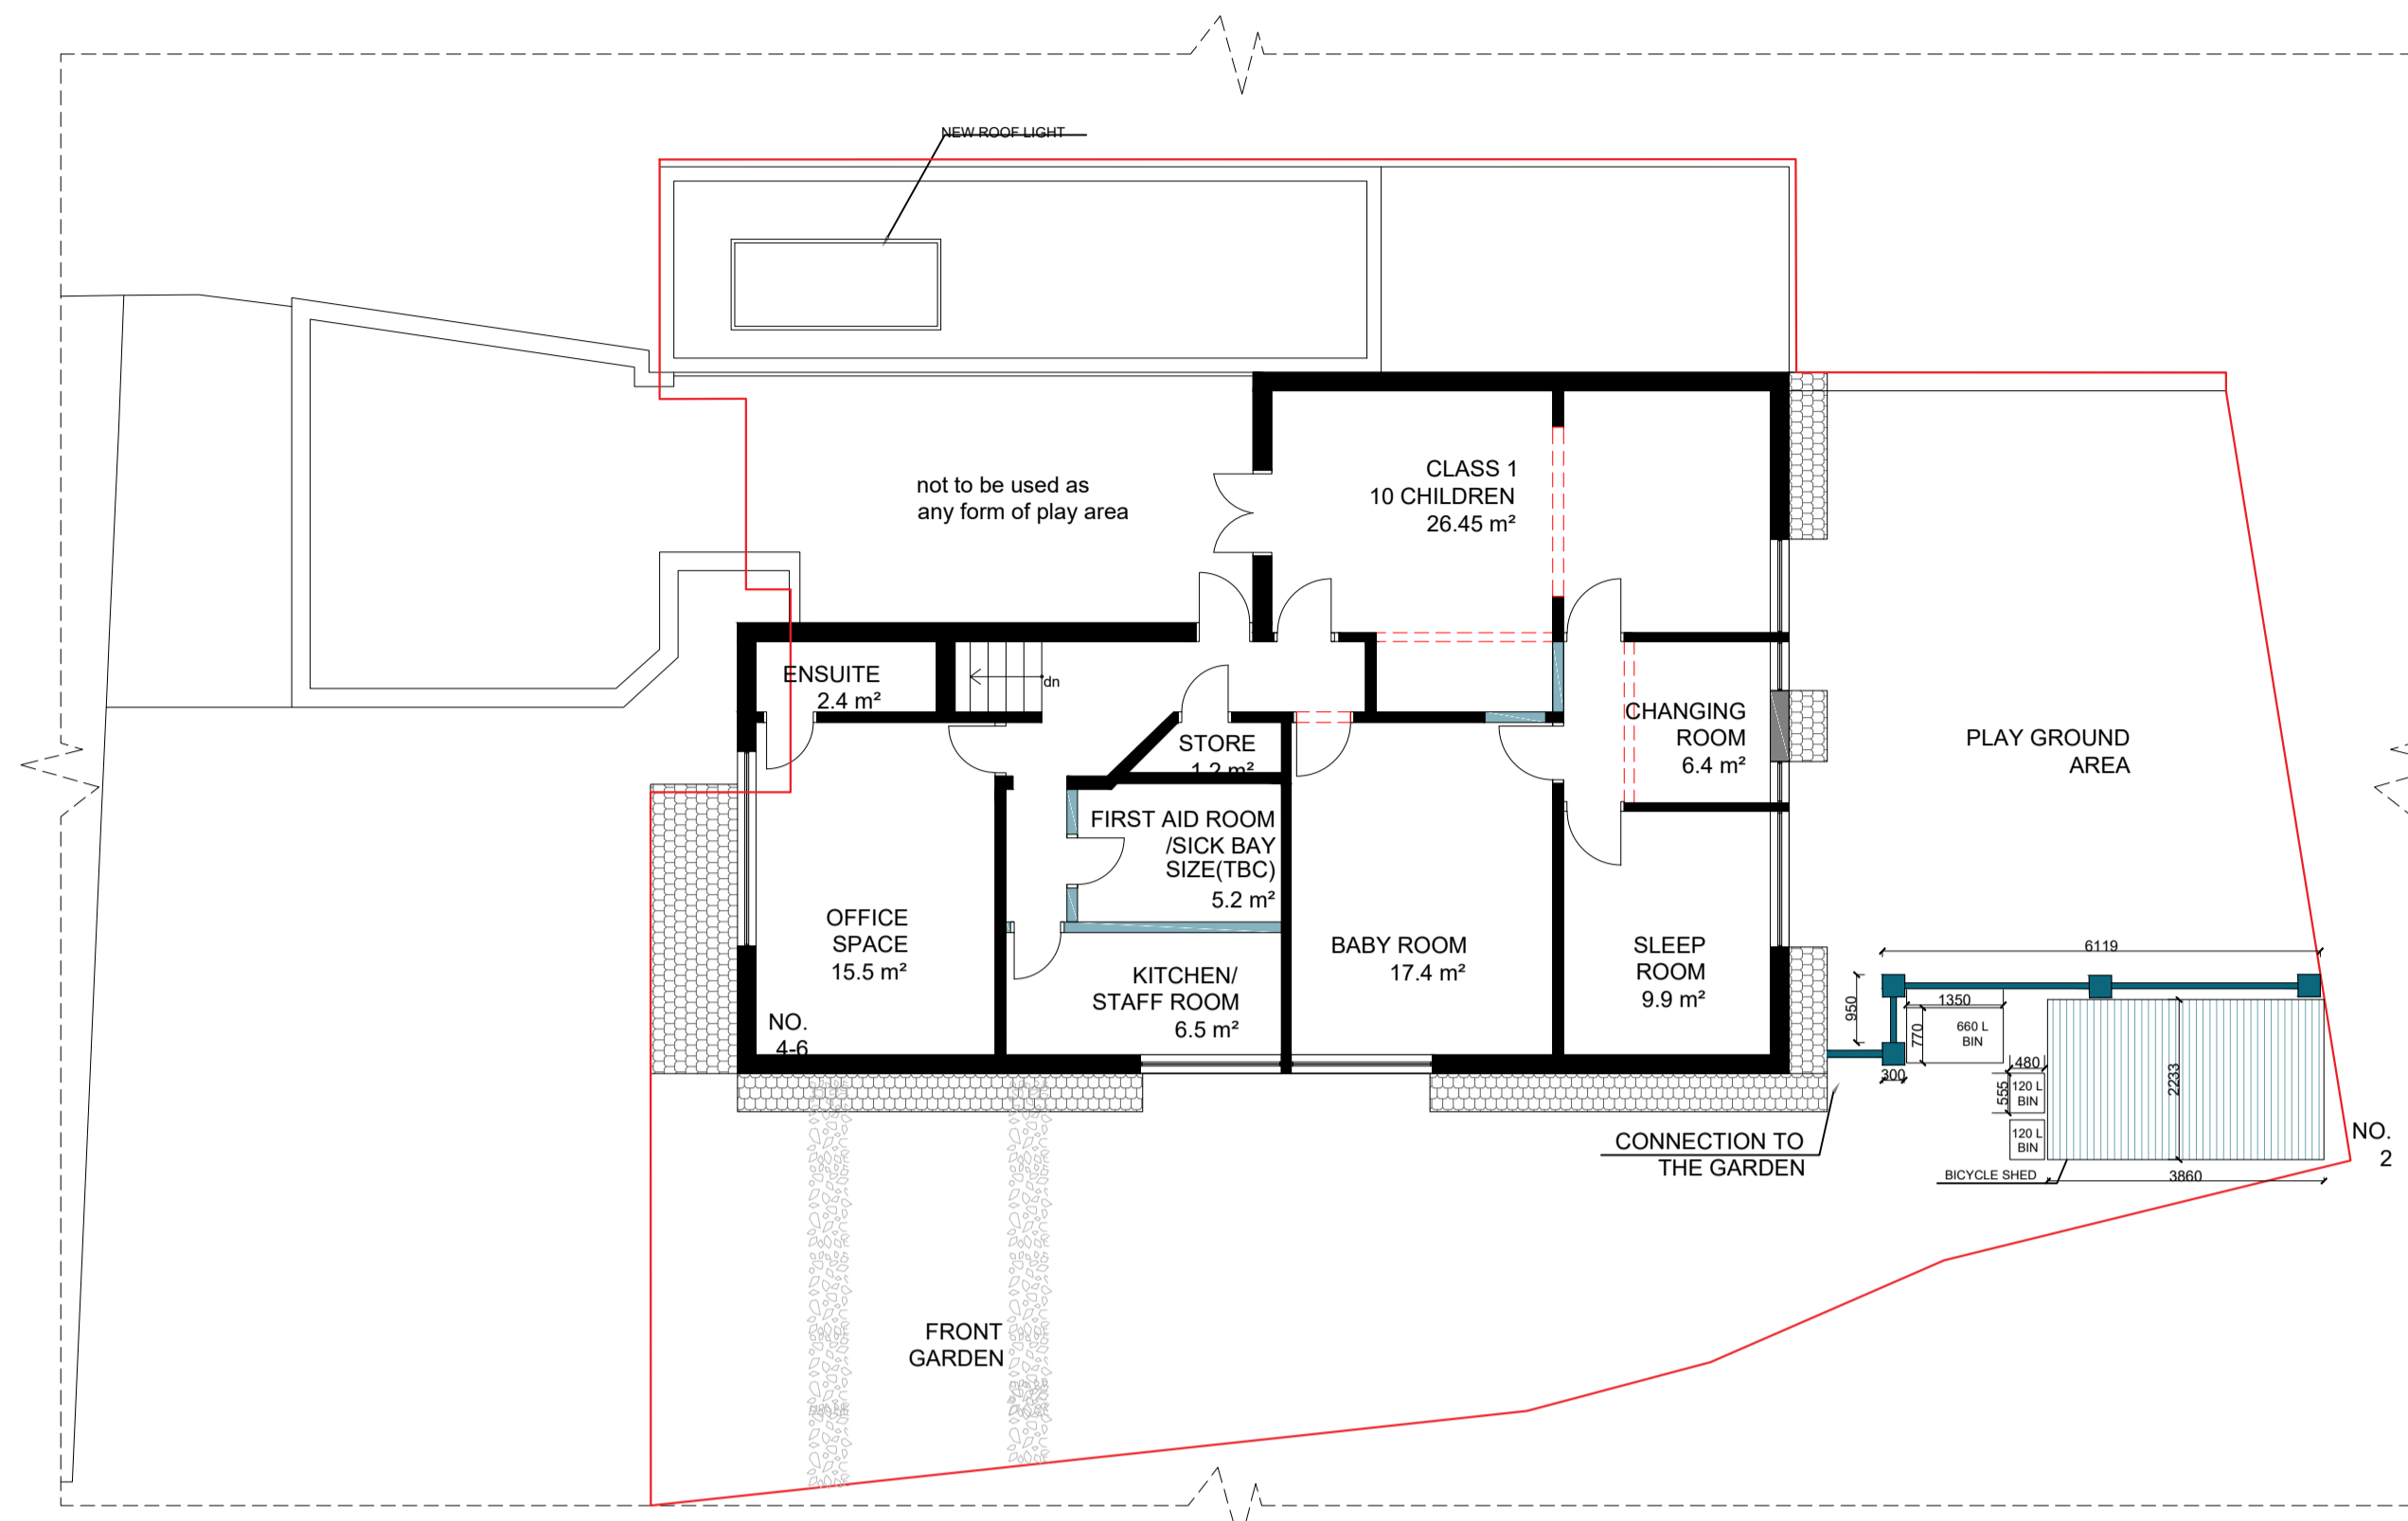


Existing First Floor Plan

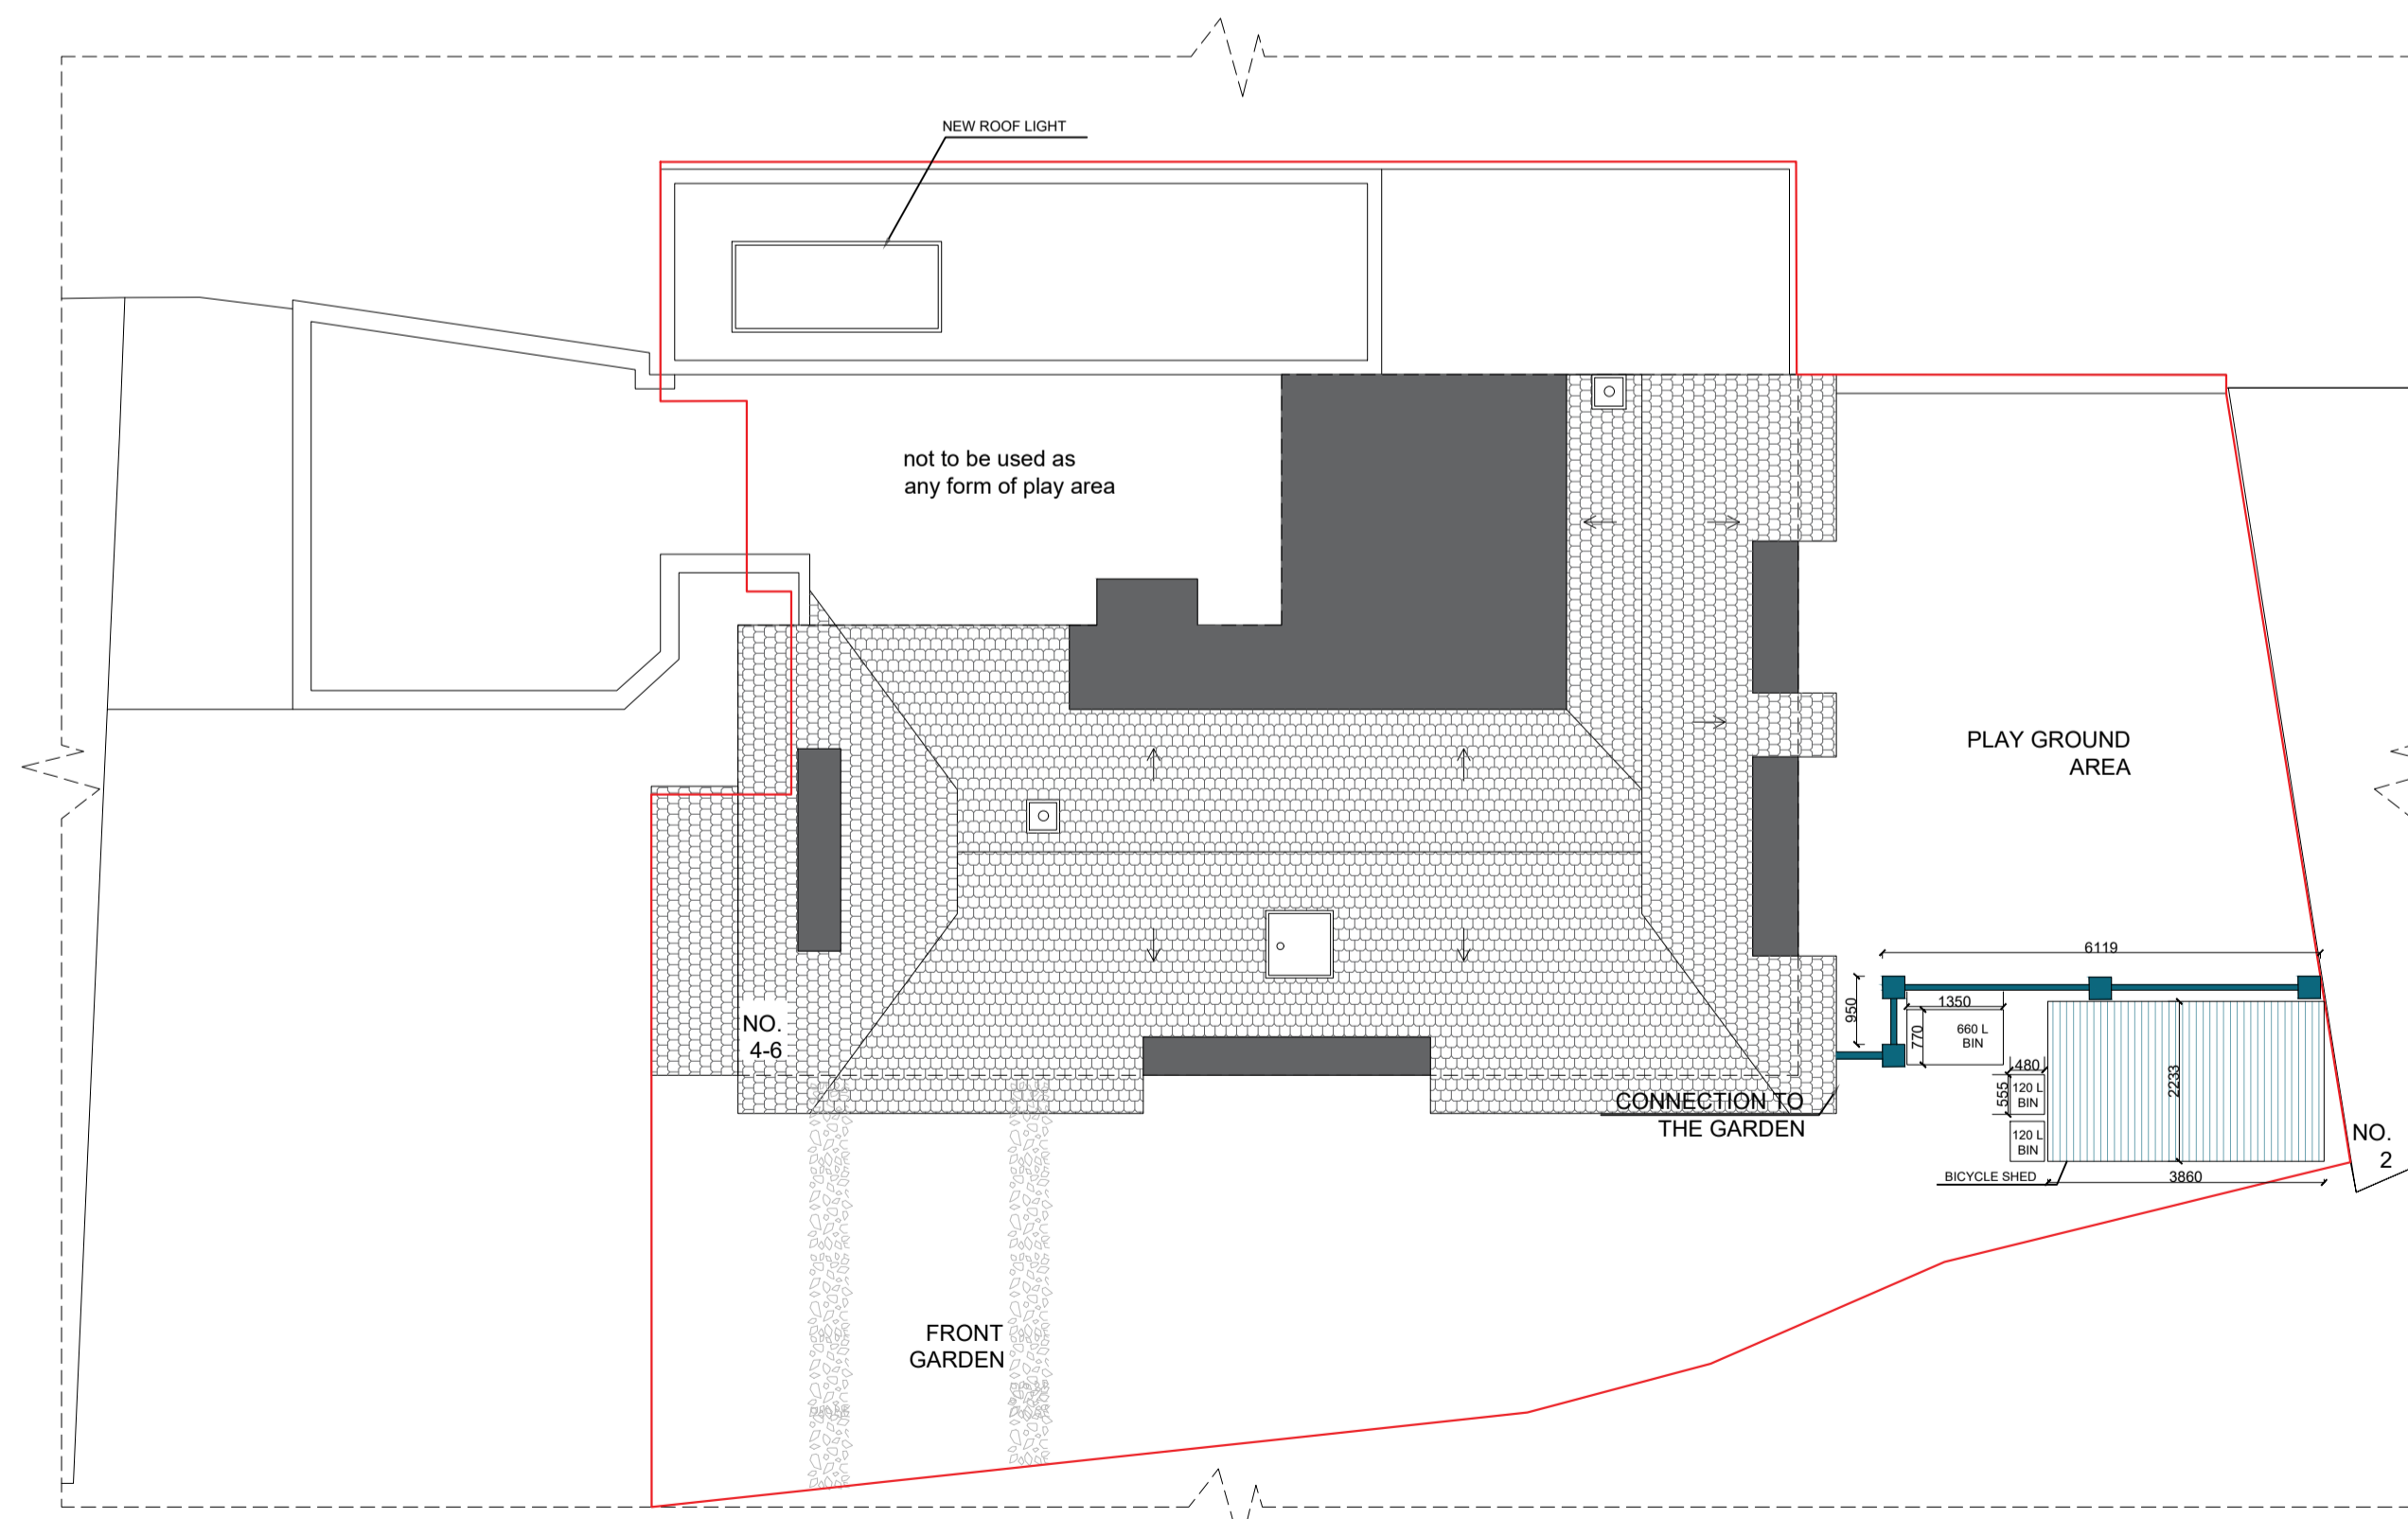

Existing Roof Plan

Any dimensions shown should be checked on site and discrepancies reported to the Architect prior to construction. Designs are not coordinated with engineer projects. Do not scale for construction purposes.

 

Existing Proposed

| | | |
|---|----------------------|-------------------|
| Drawing Name Proposed Plans | Scale 1/100 at A1 | Drawing No. 05 |
| Project Address 4-6 Ham Street Richmond, TW10 7HT | Designer BB | Revision V3 |
| Drawing No. 4-6HamStr ProposedPlans_V3 | Date 13.12.2023 | |



Planning By Design Ltd
www.planning-by-design.co.uk
hello@planning-by-design.co.uk