



Proposed West Elevation




Proposed South Elevation




Proposed West Elevation




Proposed South Elevation

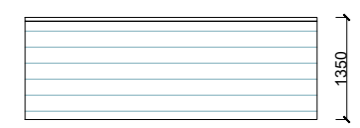


Proposed East Elevation

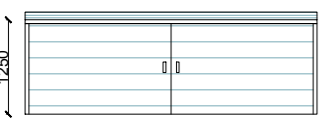


Proposed West Elevation

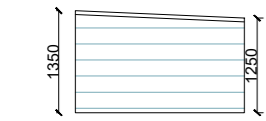

Proposed North Elevation

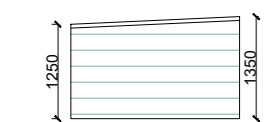

Proposed South Elevation

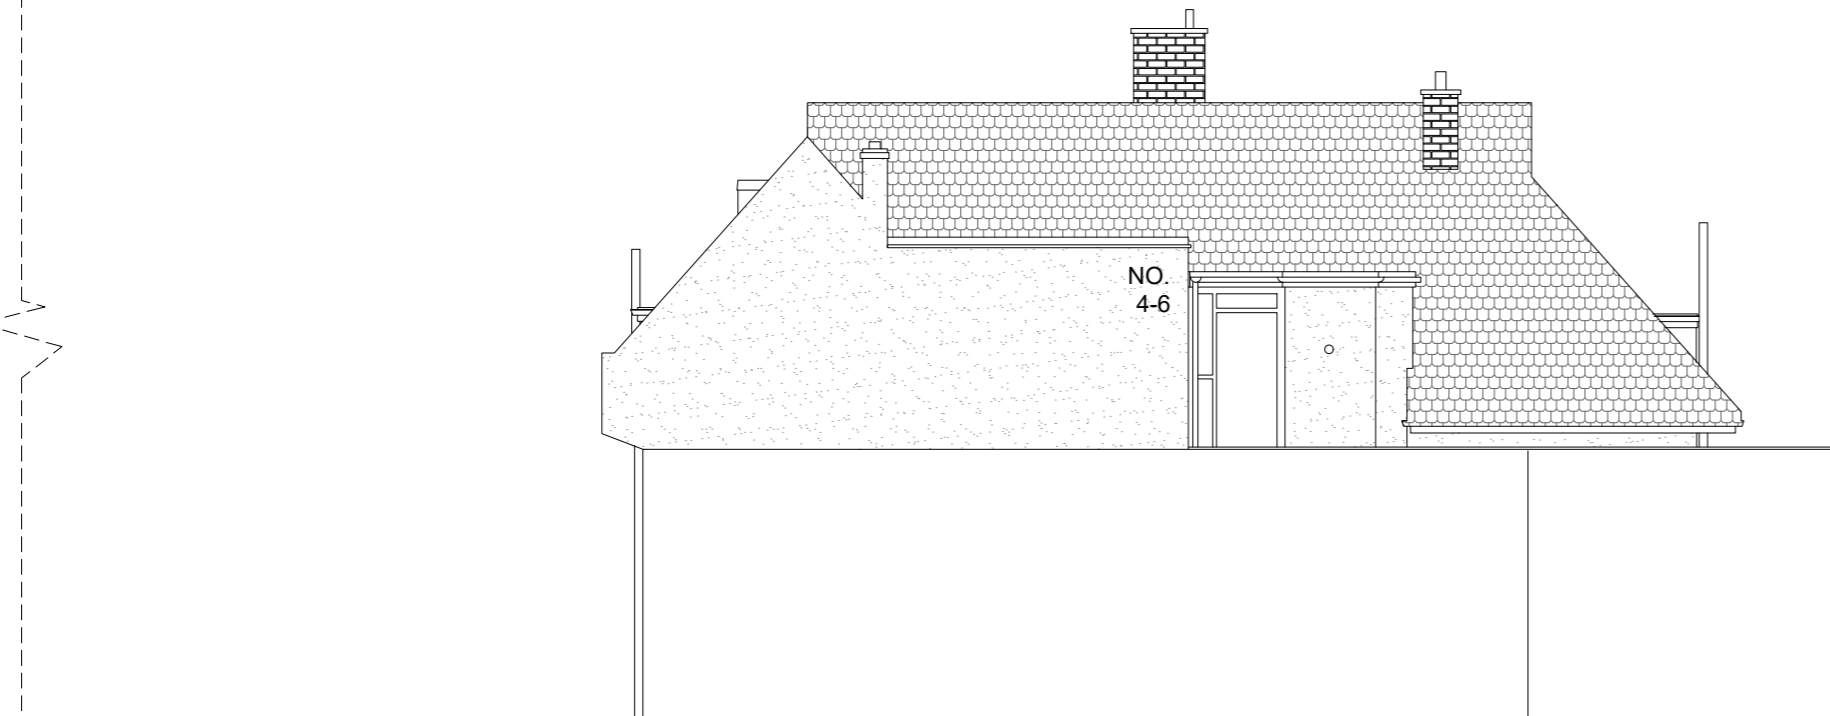


Proposed East Elevation (No Proposed Change)



Proposed North Elevation (No Proposed Change)

Any dimensions shown should be checked on site and discrepancies reported to the Architect prior to construction. Designs are not coordinated with engineer projects. Do not scale for construction purposes.

 

Existing Proposed

Drawing Name

Proposed Elevations

Project Address

4-6 Ham Street,
Richmond, TW10 7HT

Drawing No.

4-6HamStr_
ProposedElevations_V3

Scale

1/100 at A2

Designer

BB

Date

13.12.2023

Drawing No.

06

Revision

V3



Planning By Design Ltd
www.planning-by-design.co.uk
hello@planning-by-design.co.uk