



Existing Ground Floor Plan

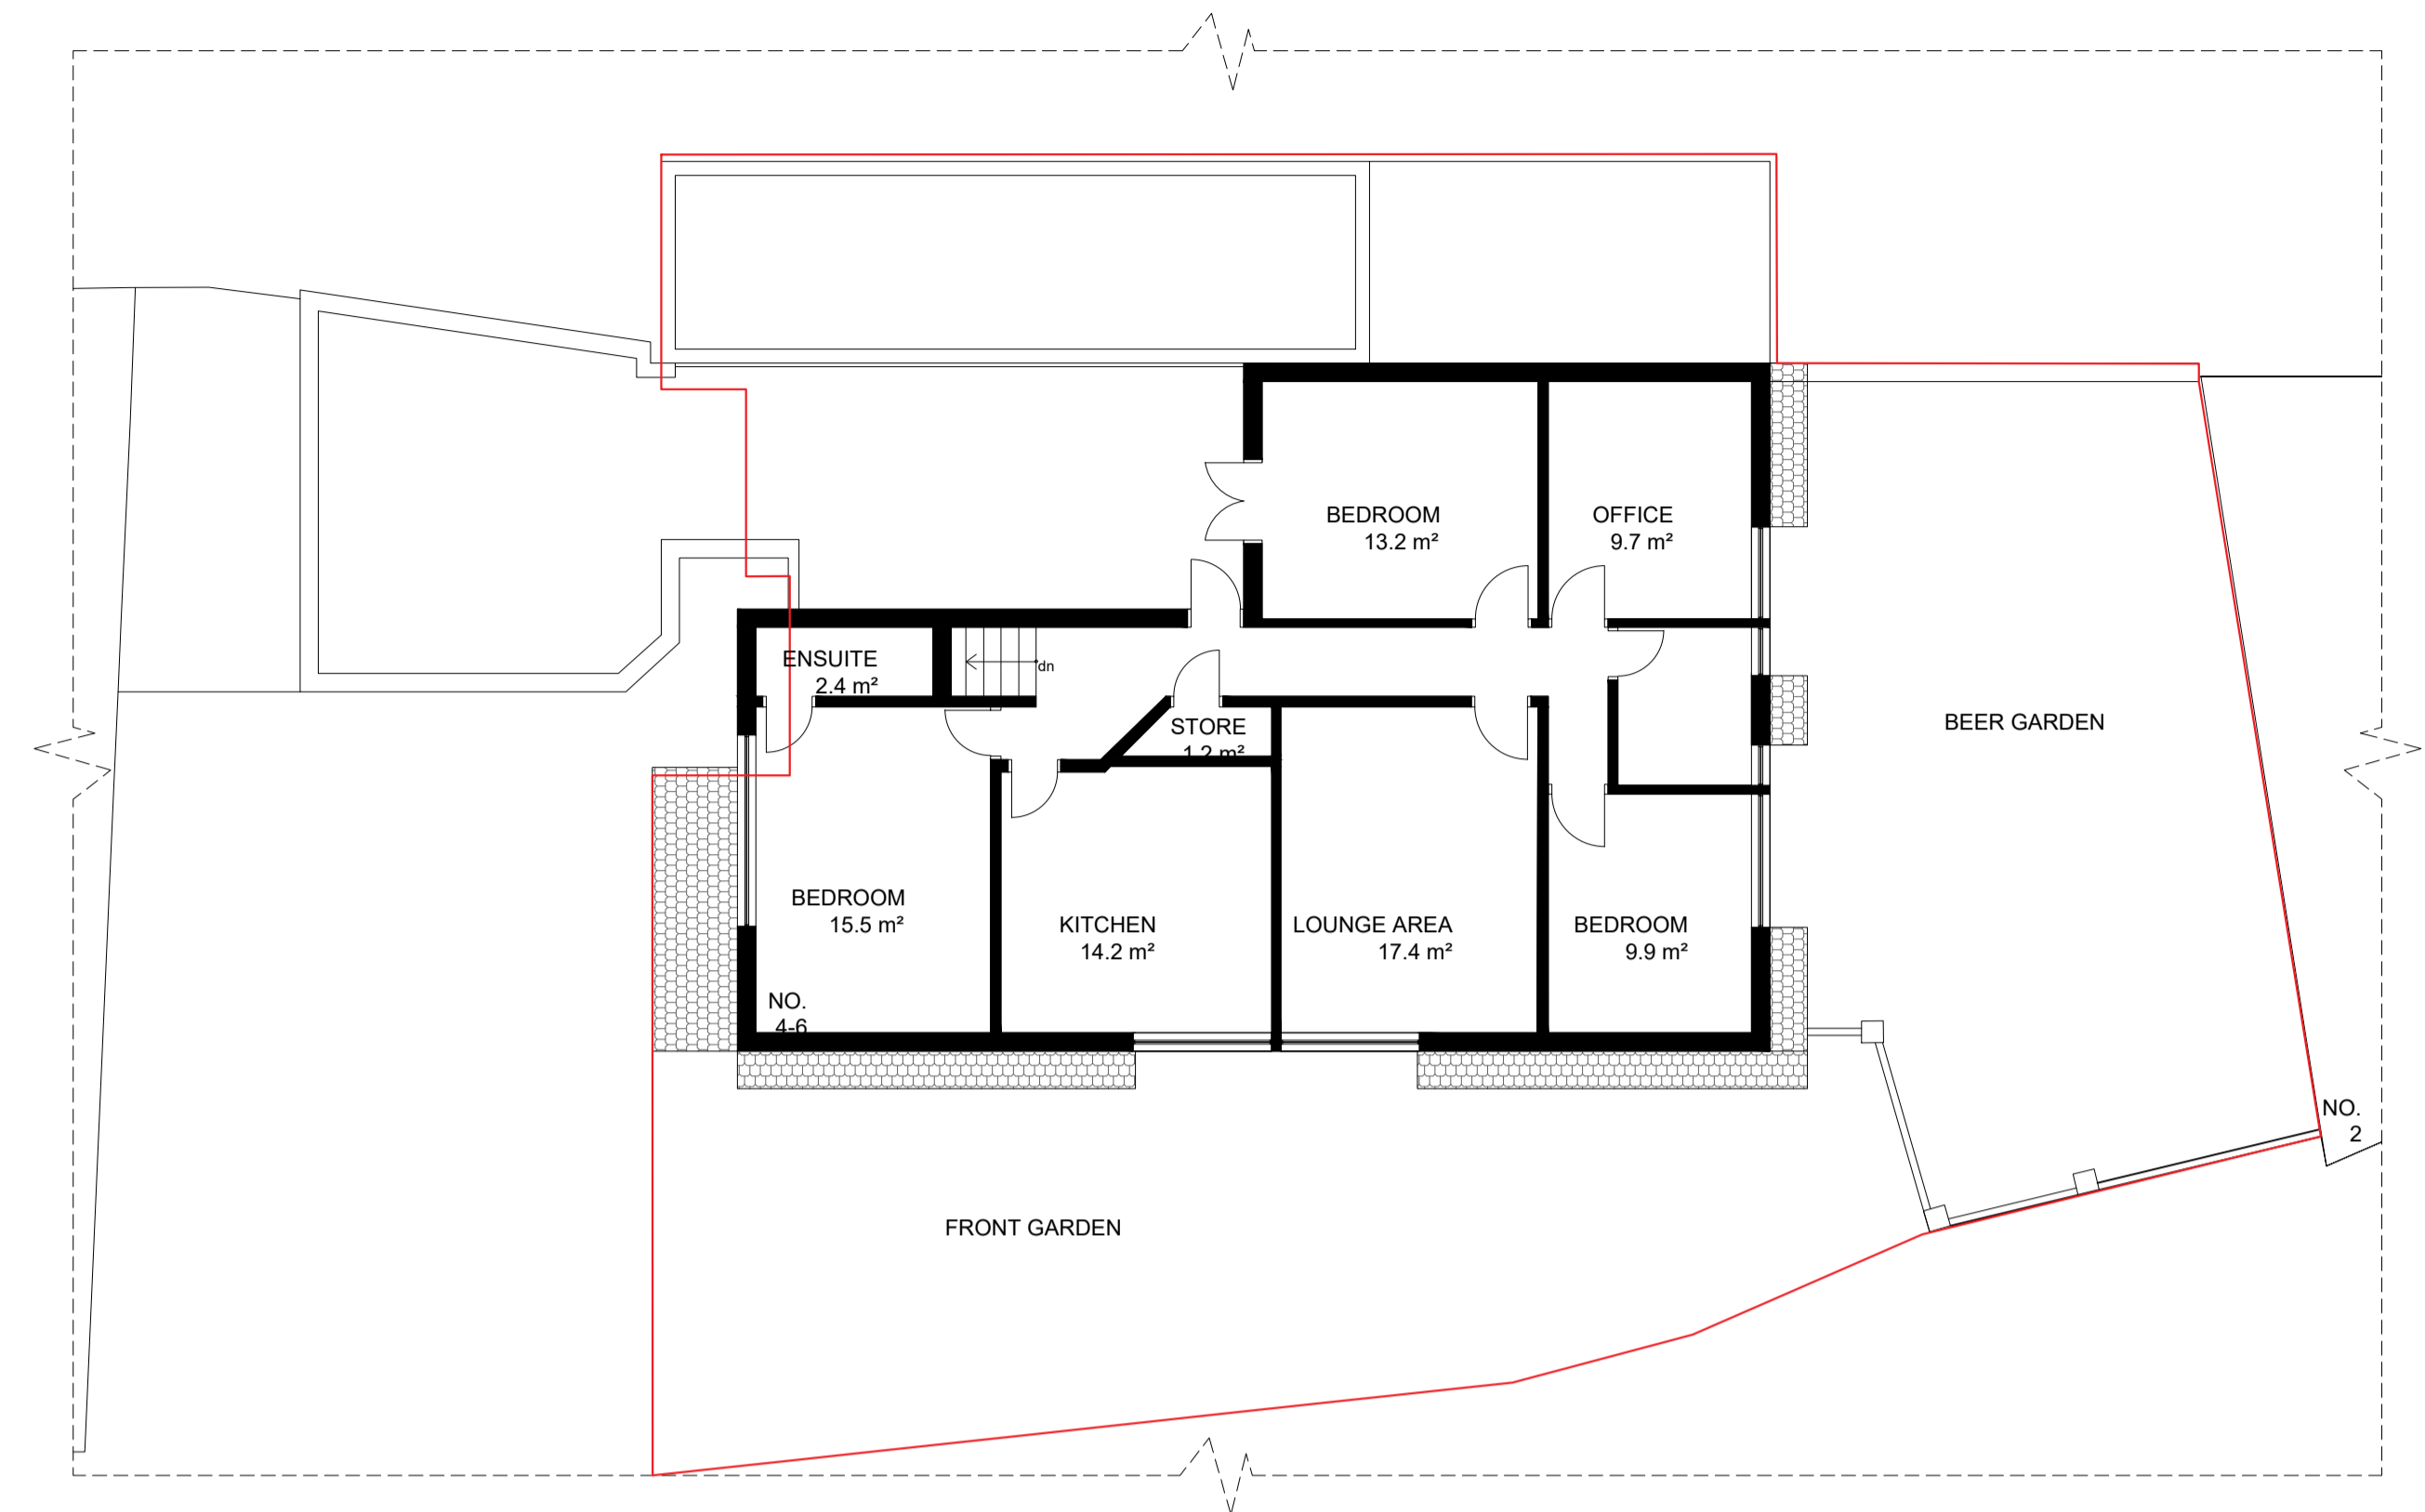


Existing First Floor Plan

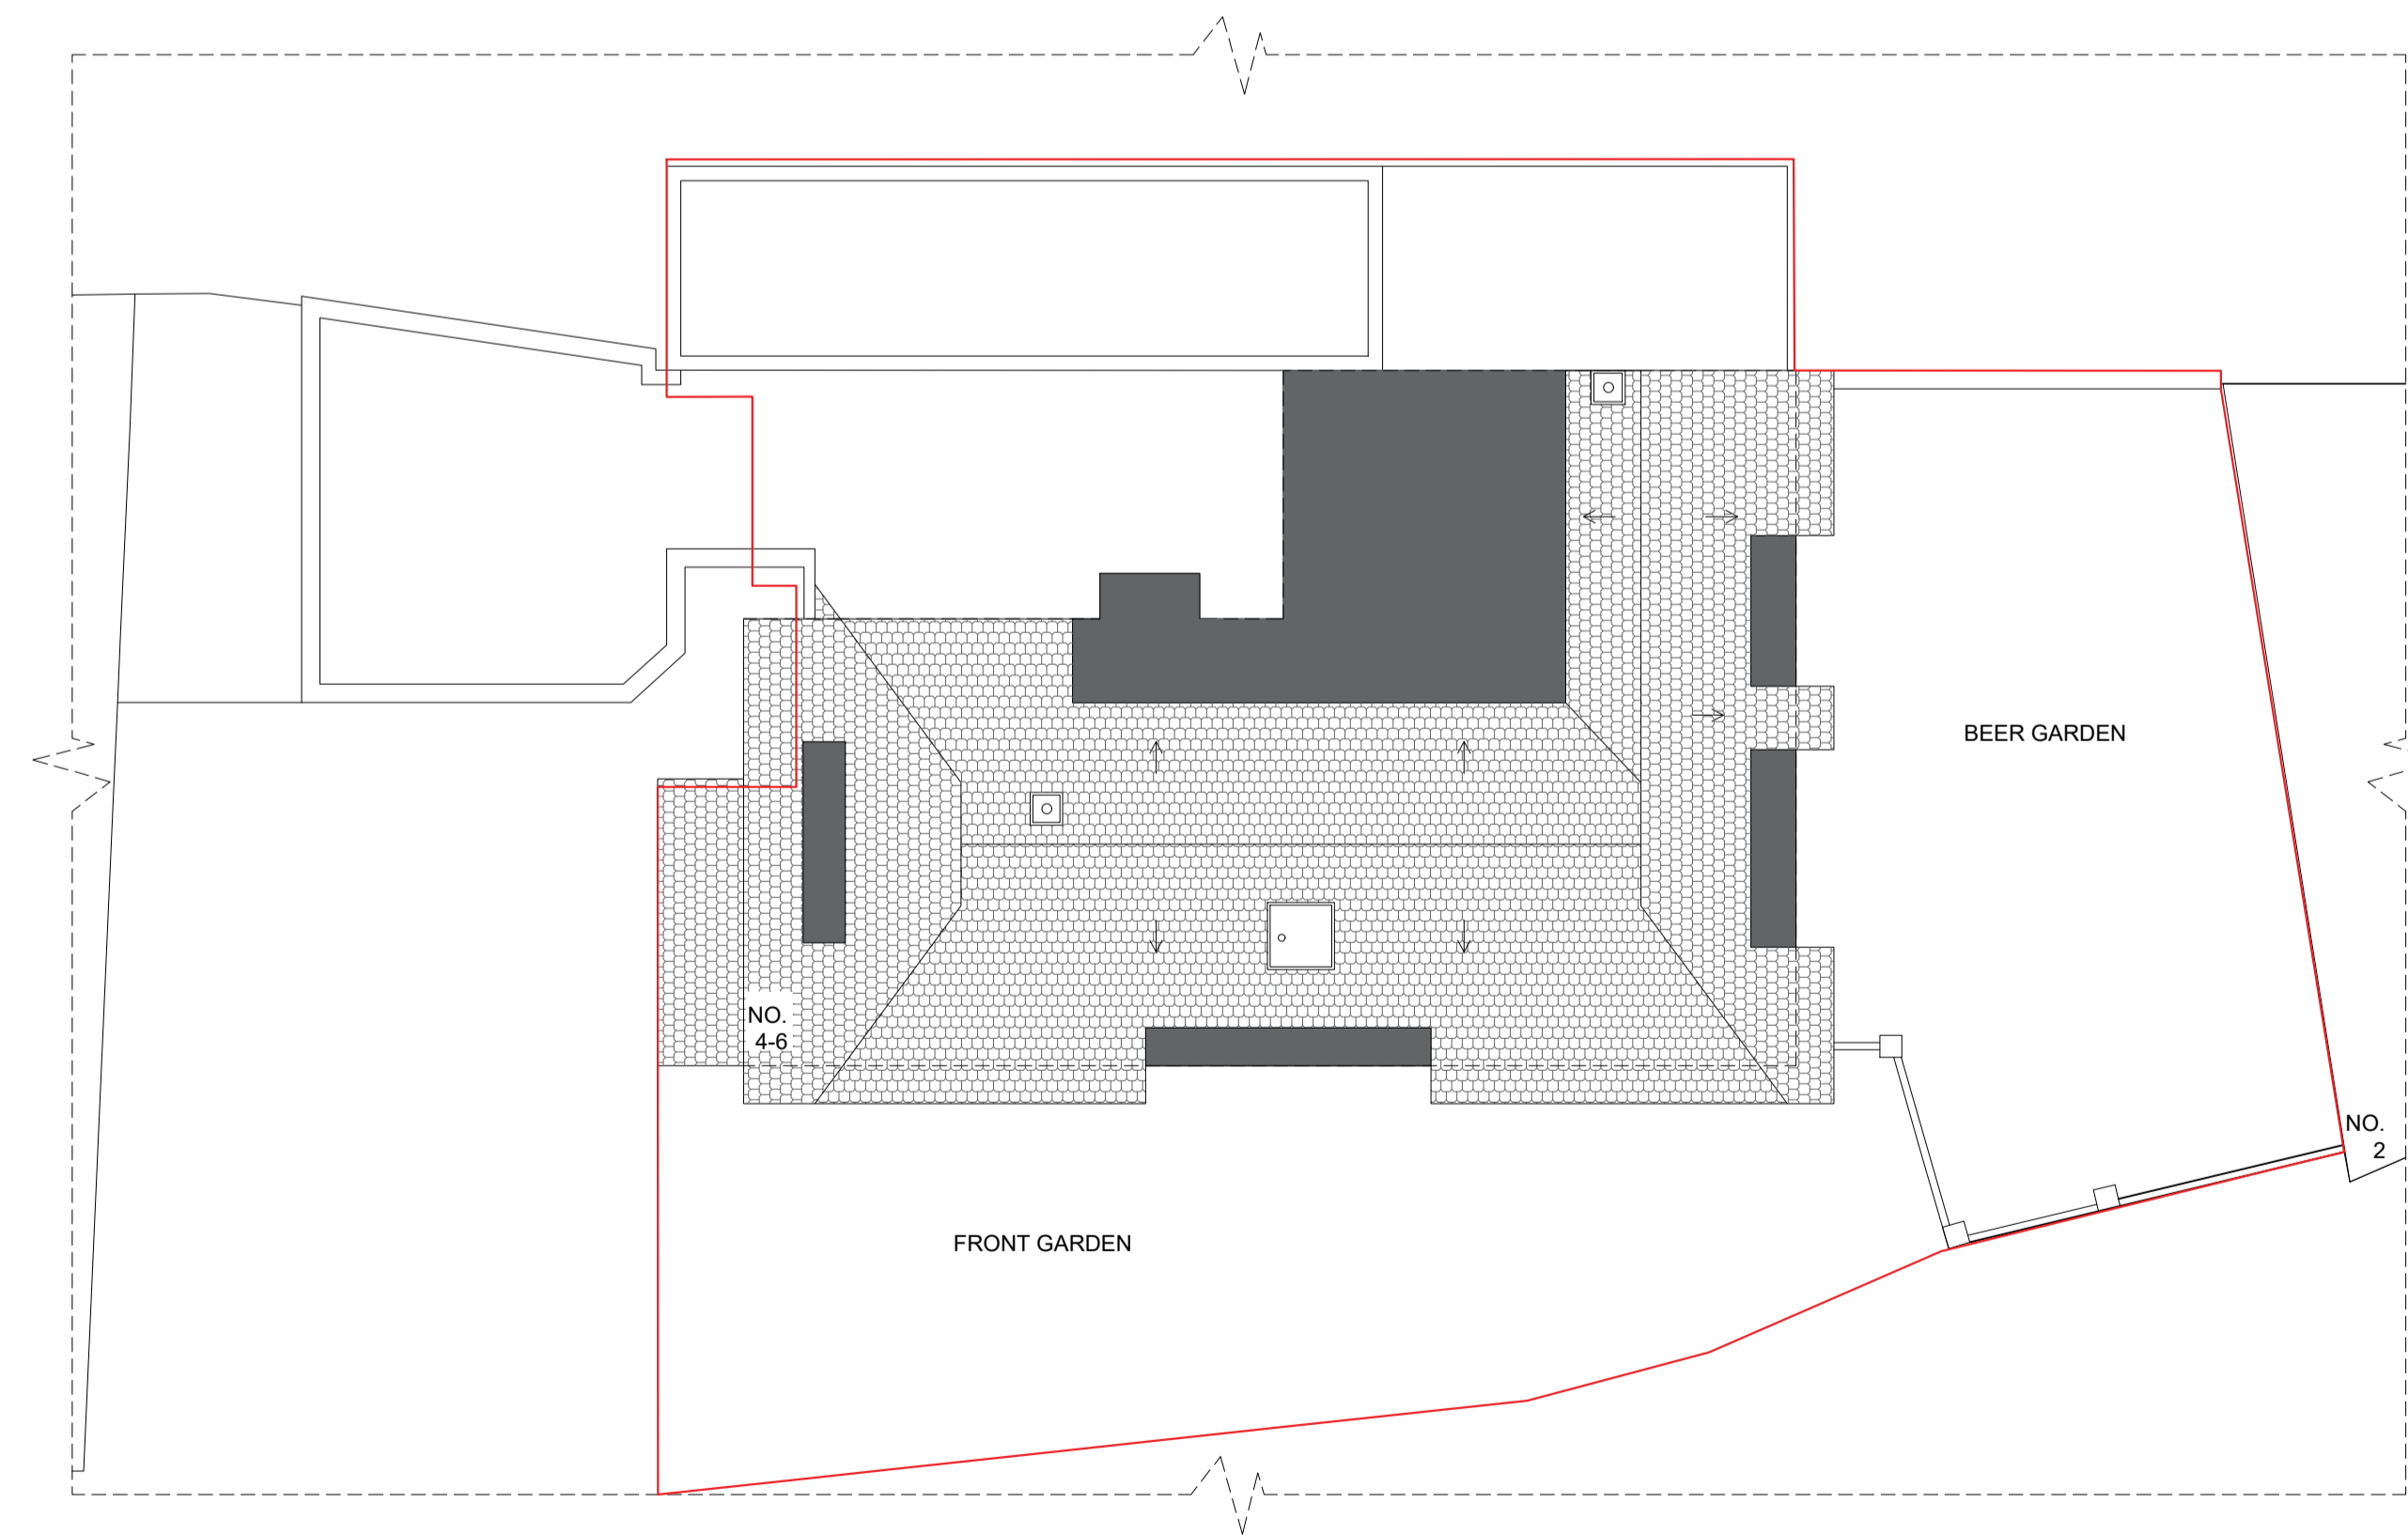

Existing Roof Plan

Any dimensions shown should be checked on site and discrepancies reported to the architect prior to construction. Designs are not coordinated with engineer projects. Do not scale for construction purposes.

 

Existing Proposed

Drawing Name Existing Plans	Scale 1/100 at A1	Drawing No. 04
Project Address 4-6 Ham Street, Richmond, TW10 7HT	Designer BB	Revision V3
Drawing No. 4-6HamStr_ExistingPlans_V3	Date 13.12.2023	